



7/28/2016 11:36:48 AM N:\CIVIL\TRANSPORTATION\HIGHWAY\PRODUCTION\06071001\04 - WEATHERFORD - L-40 - RAMP - PHASE 2\PROJECT DRAWINGS\EROSION\RAMP A - EROSION CONTROL.DWG

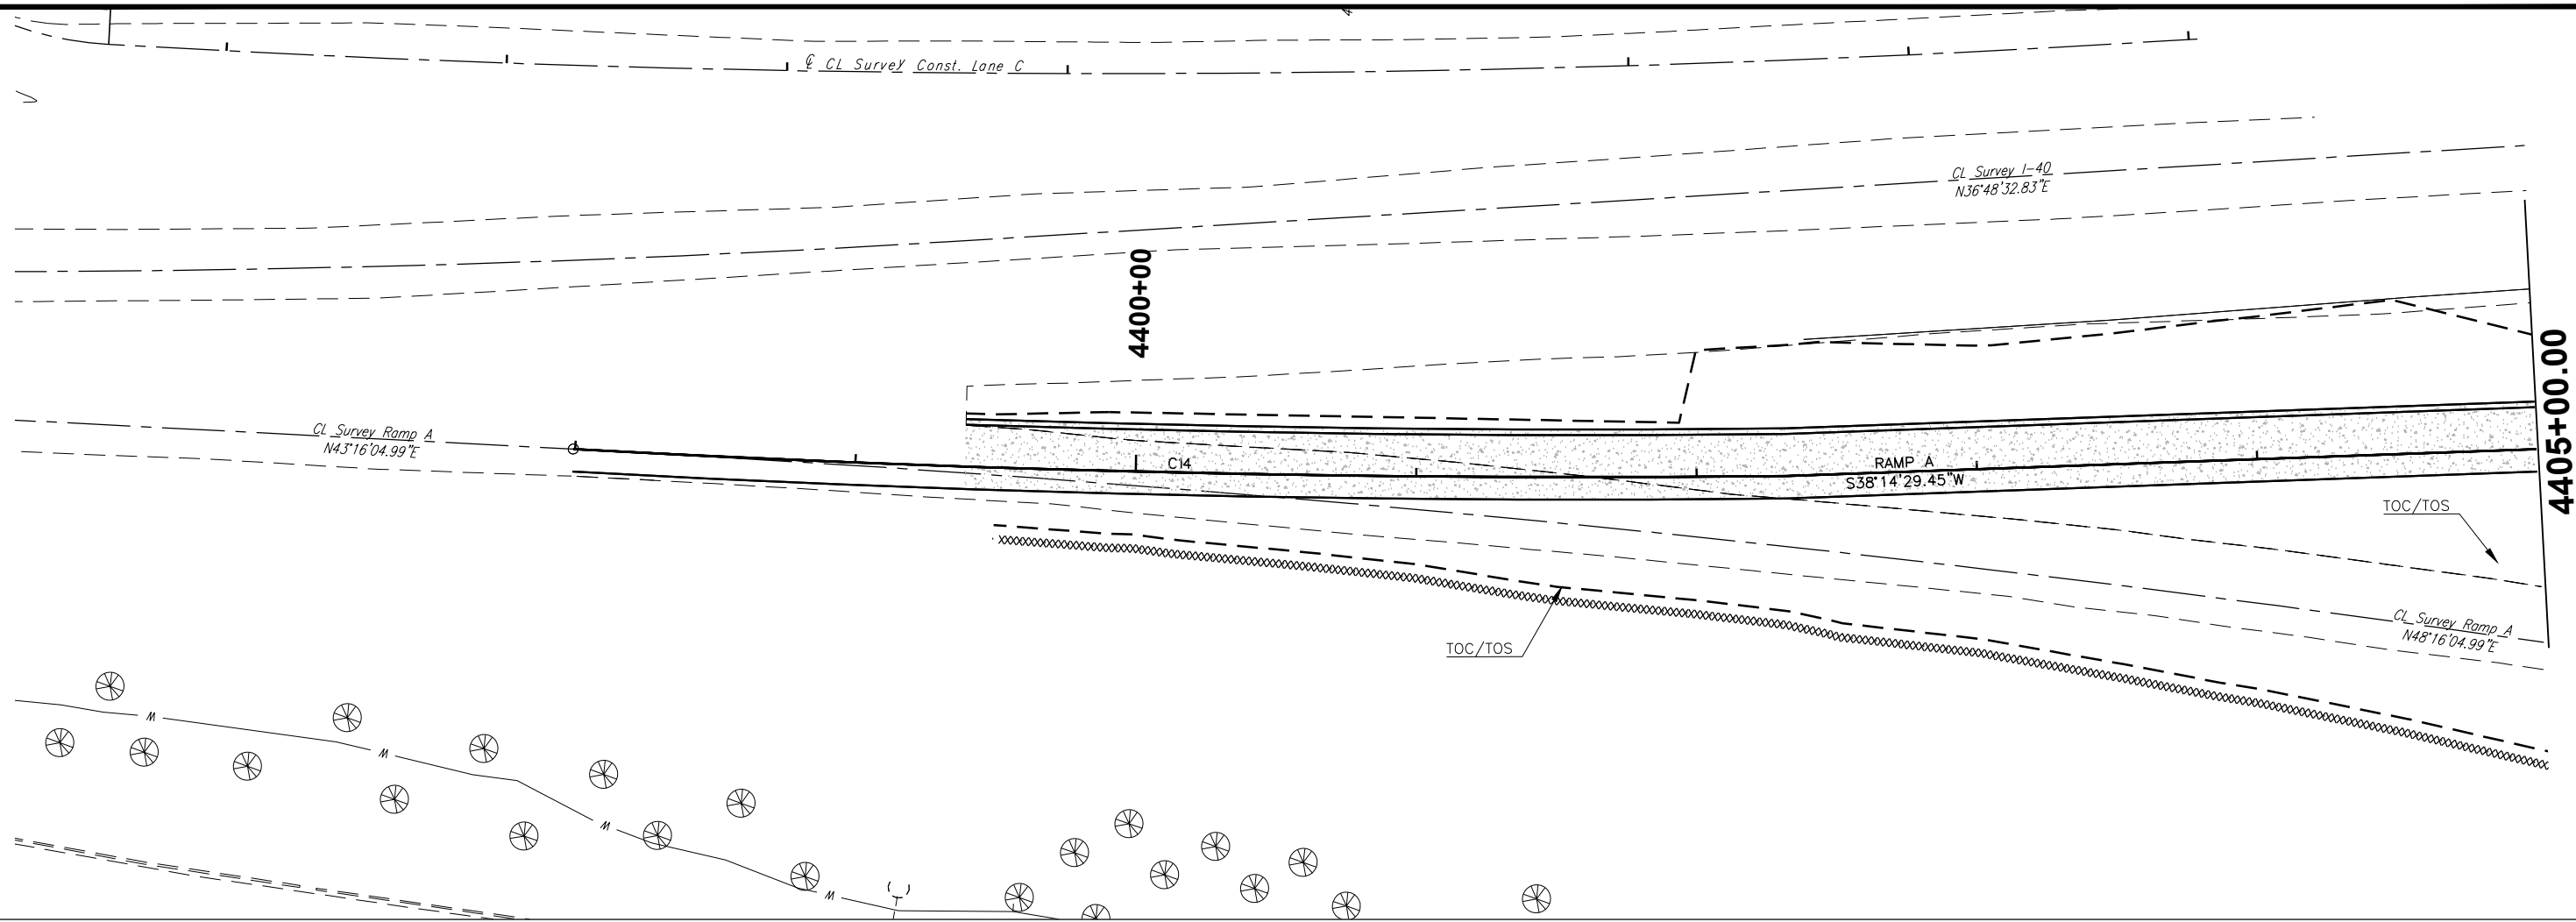

LEGEND	
TEMPORARY SILT DIKE	
TEMPORARY SILT FENCE	
SEDIMENT FILTER	
RIP RAP	

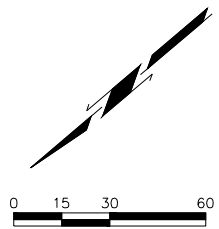

MAIN ST. CUSTER COUNTY  
**TEMPORARY EROSION CONTROL**  
**SHEET 4 OF 8**  
 JOB PIECE NO. 27911(06) SHEET NO. 22