


7/8/2016 11:39:42 AM N:\KOC\TRANSPORTATION\HIGHWAY\PRODUCTION\0001\10019_04 - WEATHERFORD - I-40 RAMP - PHASE 2\PROJECT DRAWINGS\EROSION\WASHINGTON_ EROSION_CONTROL.DWG

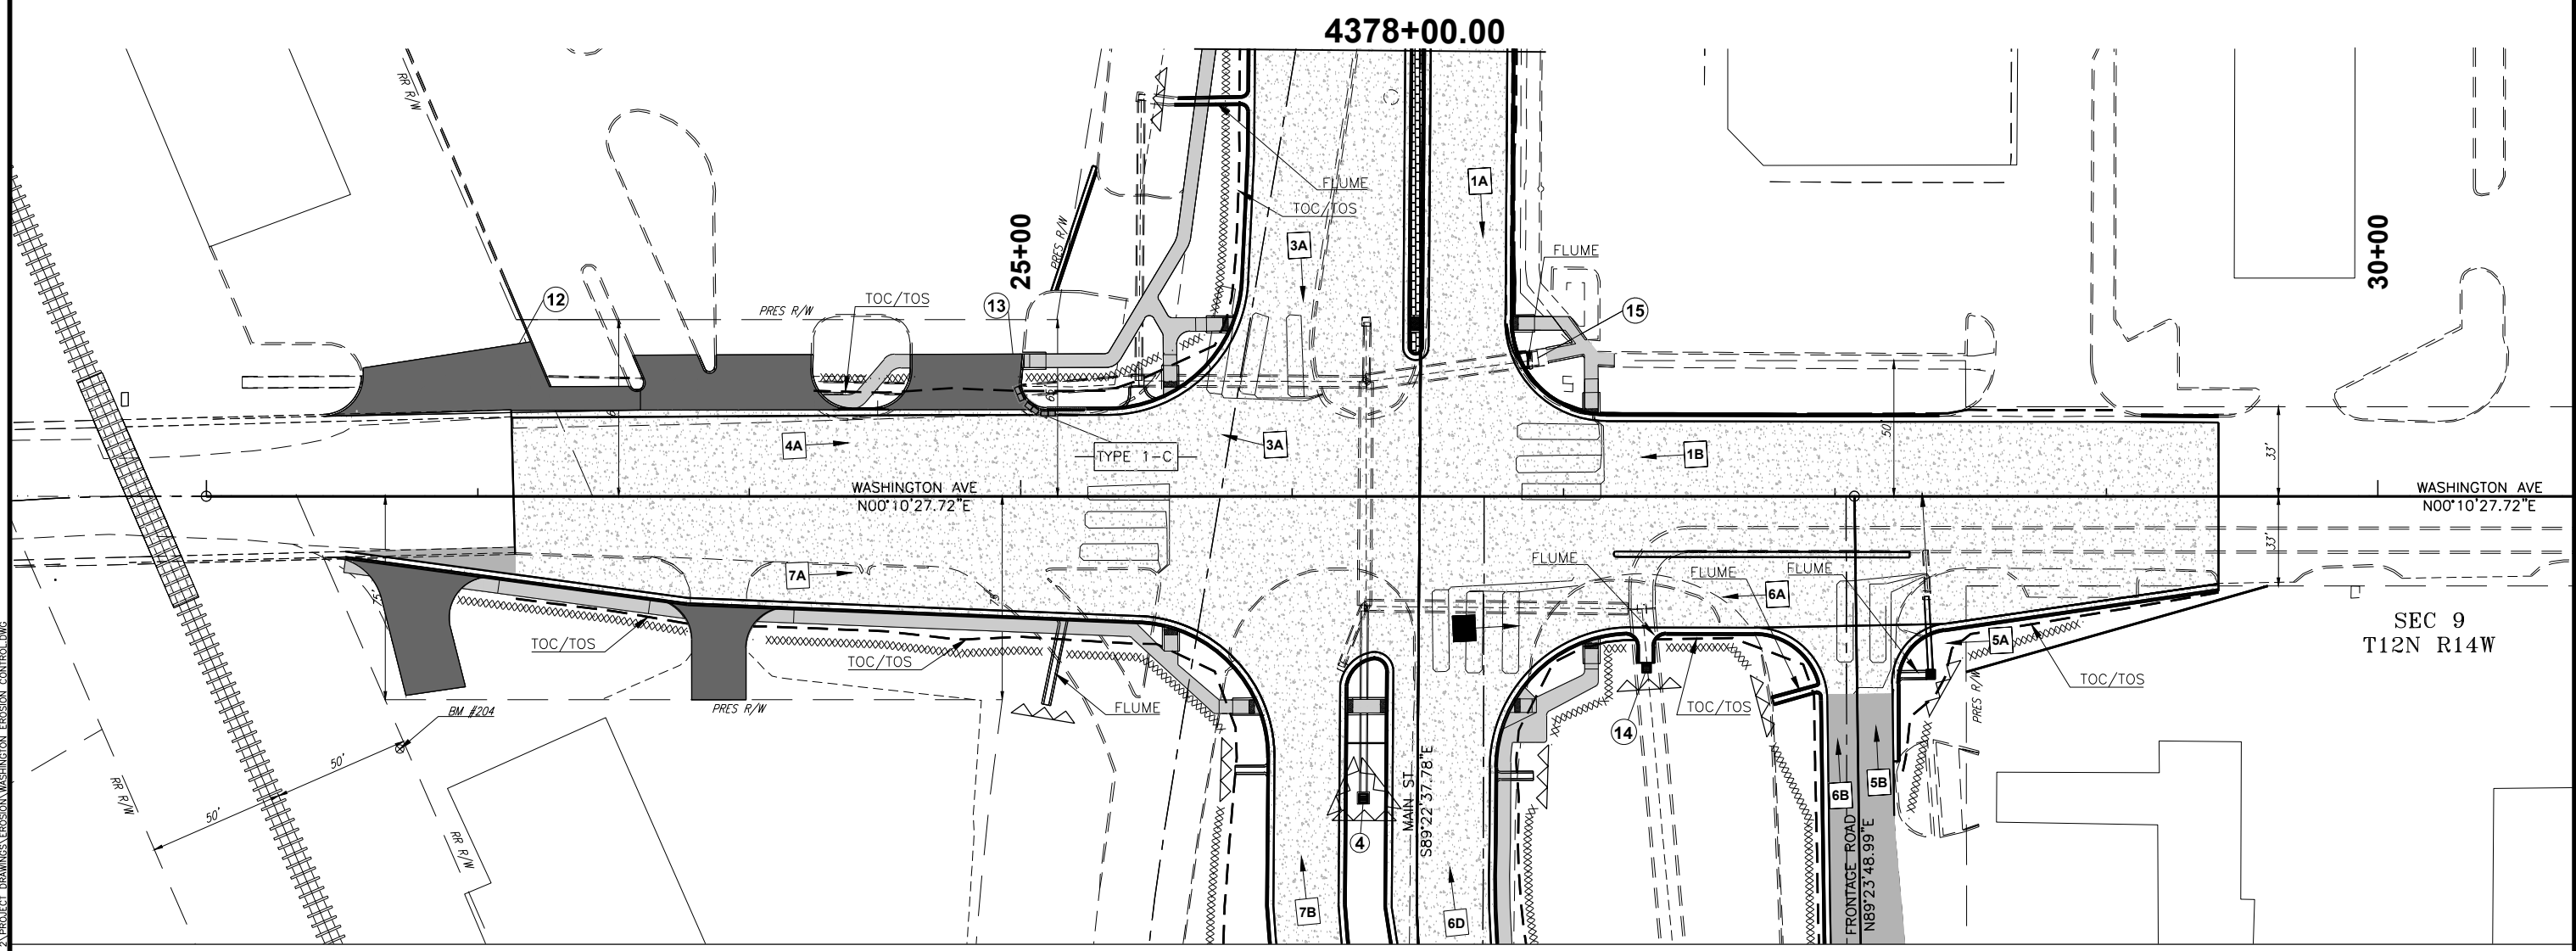

OUTFALL	LOCAL COLLECTION	D.A.	DISTURBED AREA
STR. 7	EXISTING INLET	1A	0.69 AC.
	EXISTING INLET	1B	0.29 AC.
	TOTAL		0.98 AC.

OUTFALL	LOCAL COLLECTION	D.A.	DISTURBED AREA
STR. 7	STR. 15	5A	0.02 AC.
	STR. 15	5B	0.40 AC.
	TOTAL		0.42 AC.

OUTFALL	LOCAL COLLECTION	D.A.	DISTURBED AREA
STR. 7	EXISTING INLET	3A	0.27 AC.
	TOTAL		0.27 AC.


OUTFALL	LOCAL COLLECTION	D.A.	DISTURBED AREA
STR. 7	STR. 14	6A	0.11 AC.
	STR. 14	6B	0.04 AC.
	STR. 14	6C	0.18 AC.
	STR. 14	6D	0.11 AC.
	TOTAL		0.44 AC.

OUTFALL	LOCAL COLLECTION	D.A.	DISTURBED AREA
STR. 7	STR. 13	4A	0.19 AC.
	TOTAL		0.19 AC.

OUTFALL	LOCAL COLLECTION	D.A.	DISTURBED AREA
OFF PROJECT	7A		0.45 AC.
	7B		0.12 AC.
	TOTAL		0.57 AC.

LEGEND

- TEMPORARY SILT DIKE
- TEMPORARY SILT FENCE
- SEDIMENT FILTER
- RIP RAP

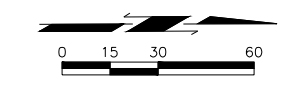

MAIN ST. CUSTER COUNTY
TEMPORARY EROSION CONTROL
SHEET 8 OF 8
 JOB PIECE NO. 27911(06) SHEET NO. 26