
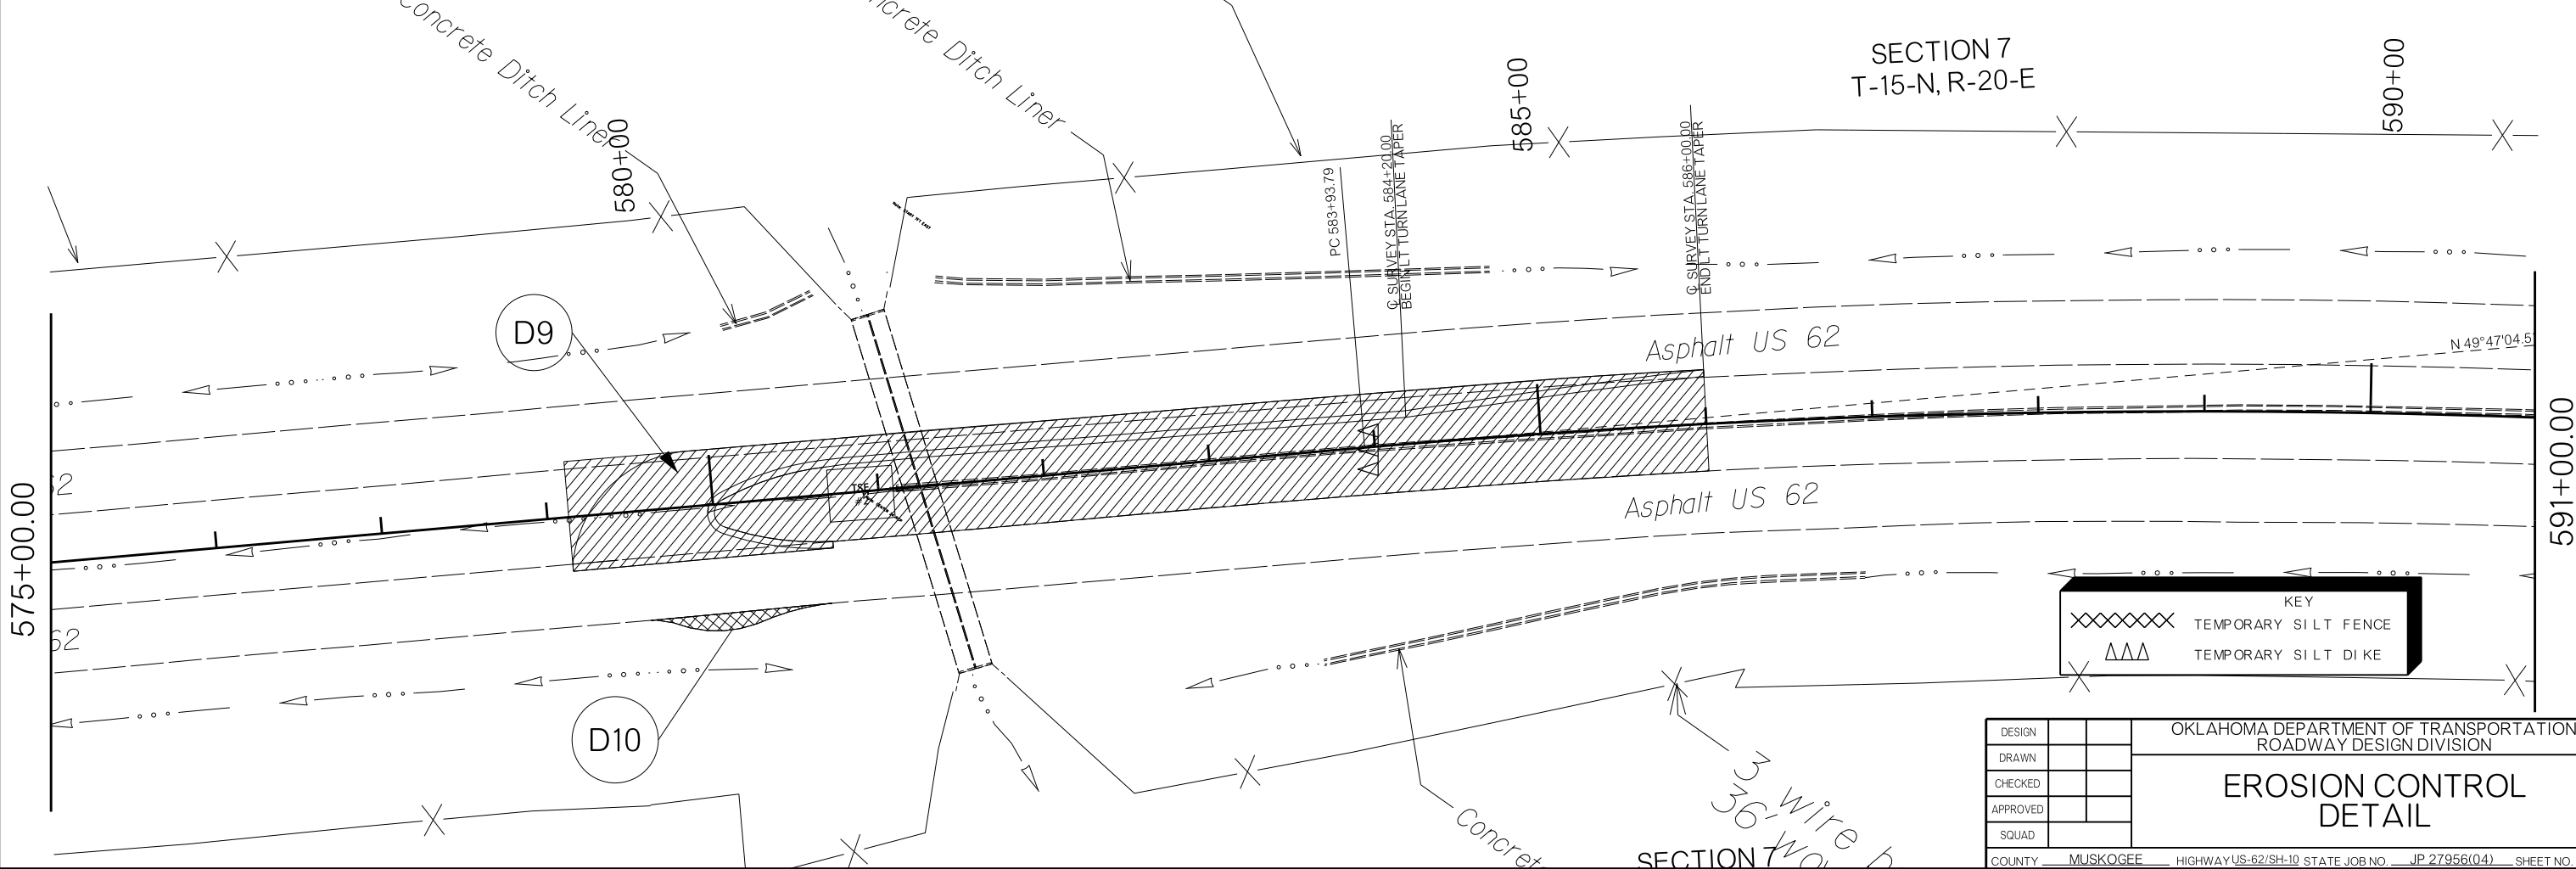


FED. ROAD DIST. NO.	STATE	JOB PIECE NO.	FISCAL YEAR	SHEET NO.	TOTAL SHEETS
6	OKLA.				

DESCRIPTION	REVISIONS	DATE

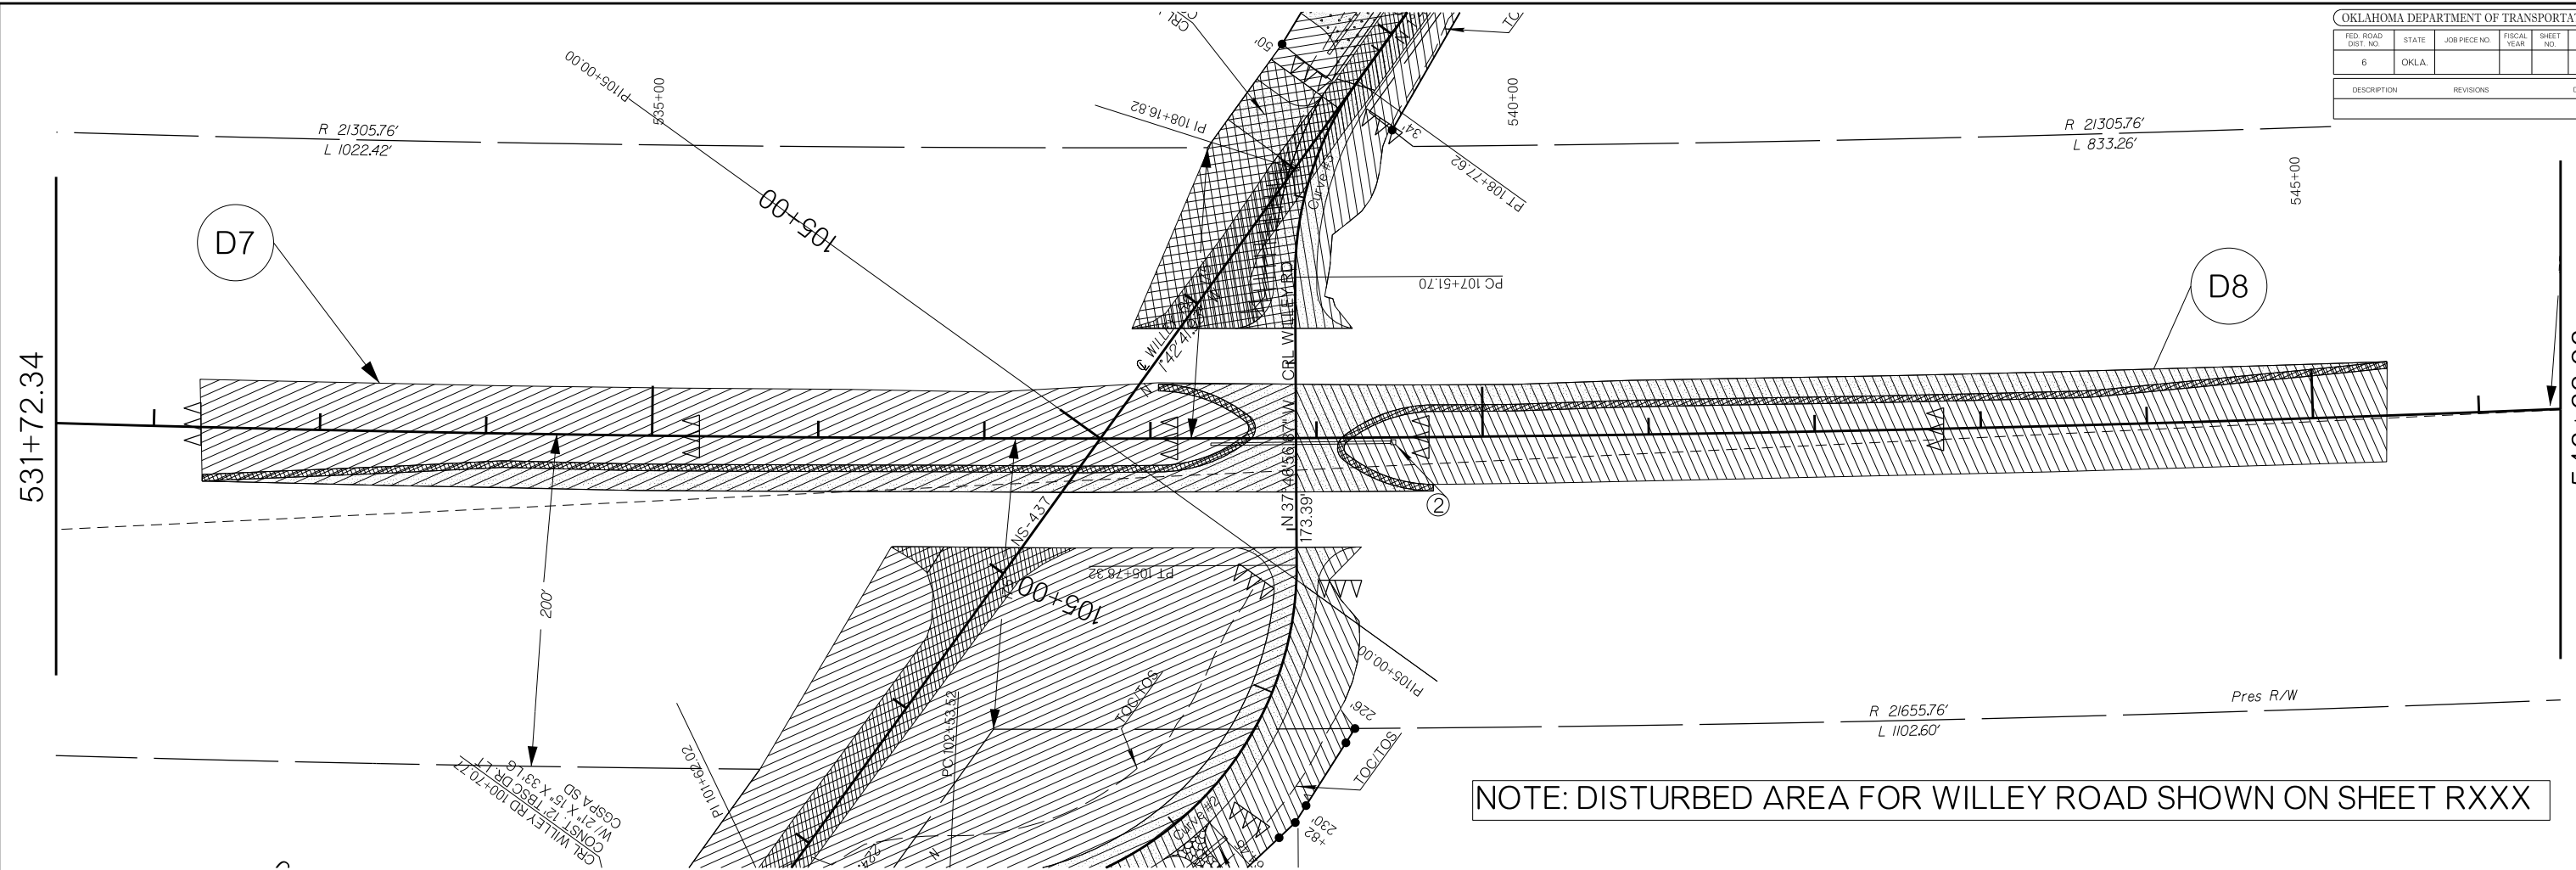

Y:\Stillwater Branch\2795604\Erosion Control\Erosion Control 2.dgn 07-18-16