


NOTE: DISTURBED AREA FOR WILLEY ROAD SHOWN ON SHEET RXXX

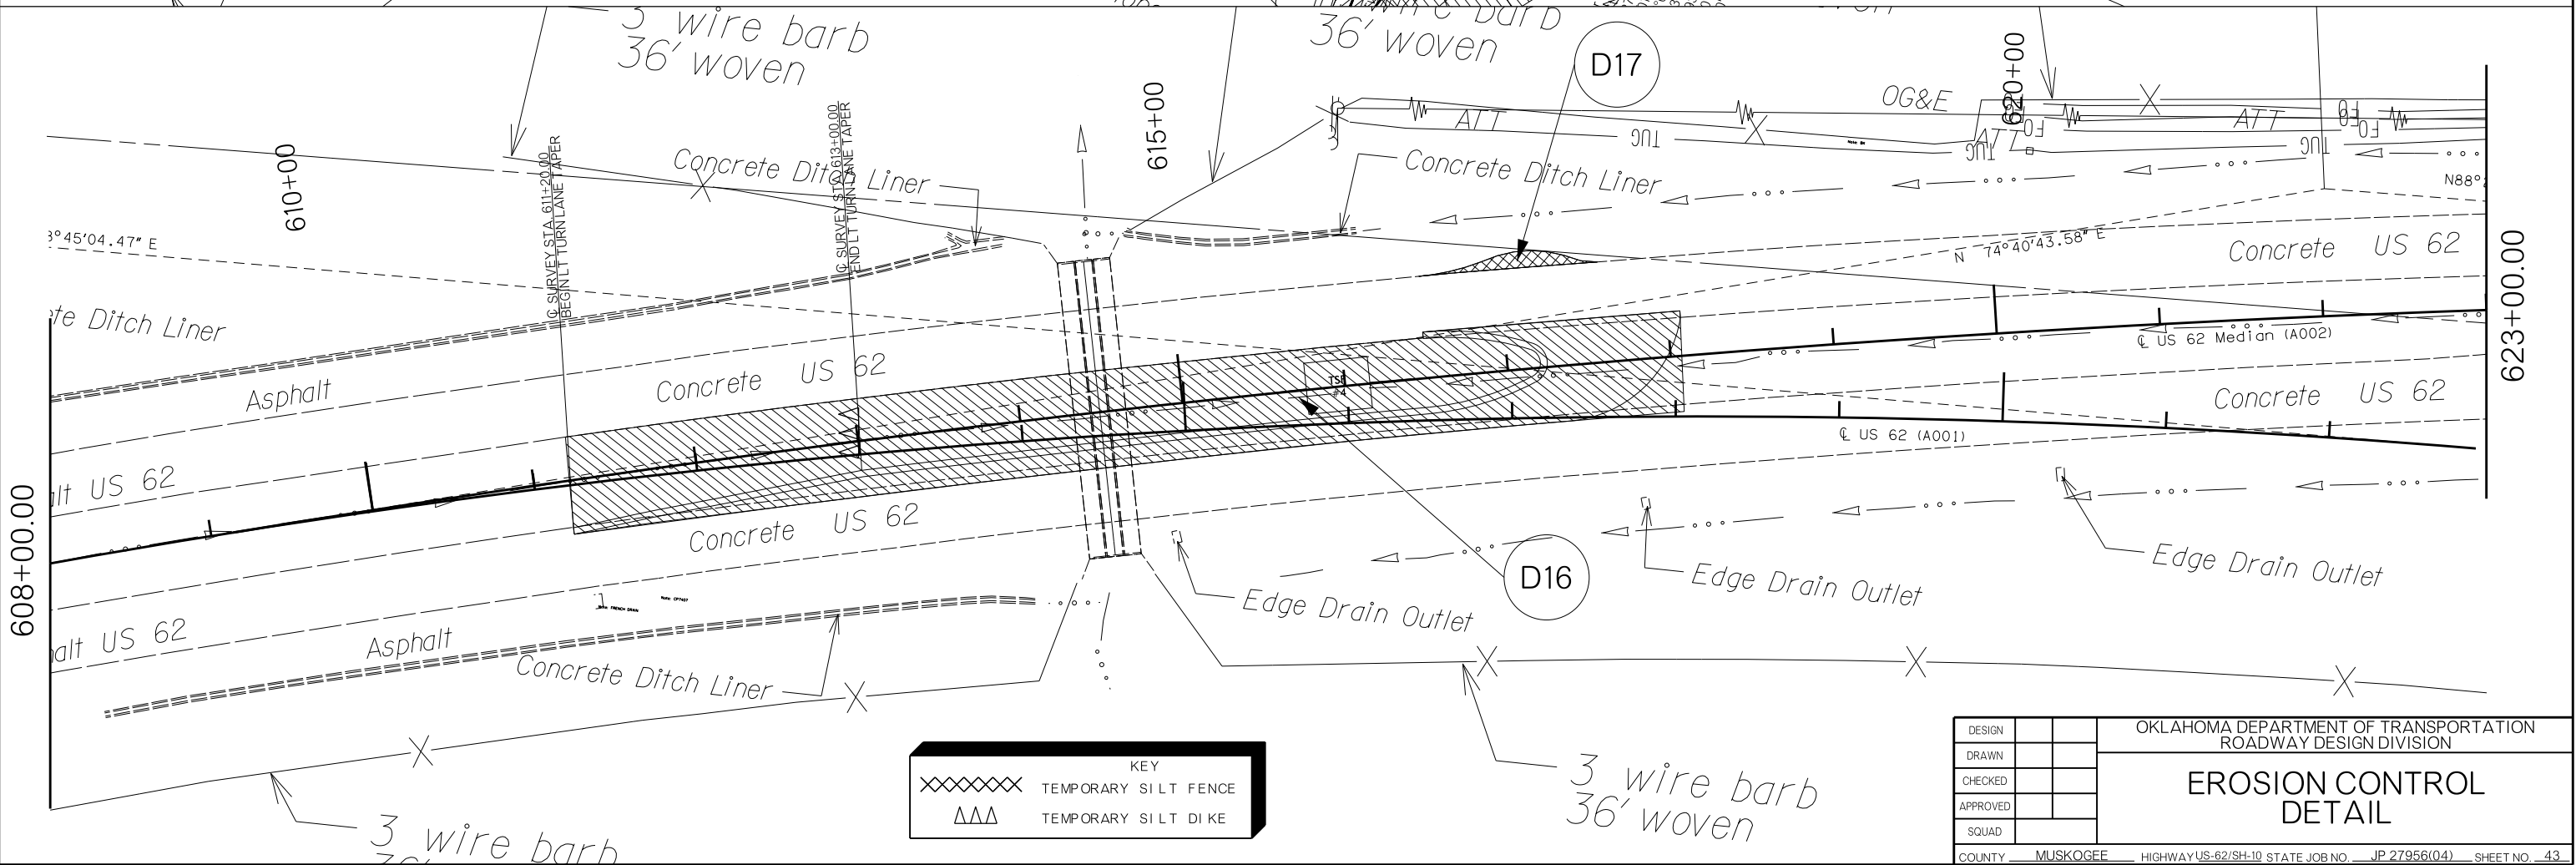

KEY	
XXXXXX	TEMPORARY SILT FENCE
AAA	TEMPORARY SILT DIKE

DESIGN		OKLAHOMA DEPARTMENT OF TRANSPORTATION ROADWAY DESIGN DIVISION
DRAWN		
CHECKED		
APPROVED		
SQUAD		
COUNTY MUSKOGEE		OKLAHOMA DEPARTMENT OF TRANSPORTATION ROADWAY DESIGN DIVISION
		<b>EROSION CONTROL DETAIL</b>
HIGHWAY US-62/SH-10 STATE JOB NO. JP 27956(04)		SHEET NO. 43