


7/12/2016


7:47:03 AM

P:\NEON1650-TUL\CIV\255231000_000T_US169Br-dg\20_DESGN\40_CAD_Opossum\DGN\C\27092(04)_C_Pp_Detour_01.dgn

SEC. 36, T29N, R15E

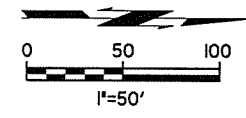


OKLAHOMA DEPARTMENT OF TRANSPORTATION					
ODOT DIVISION	STATE	JOB PIECE No.	FISCAL YEAR	SHEET No.	TOTAL SHEETS
8	OKLA	27092(04)		22	143
DESCRIPTION		REVISIONS		DATE	

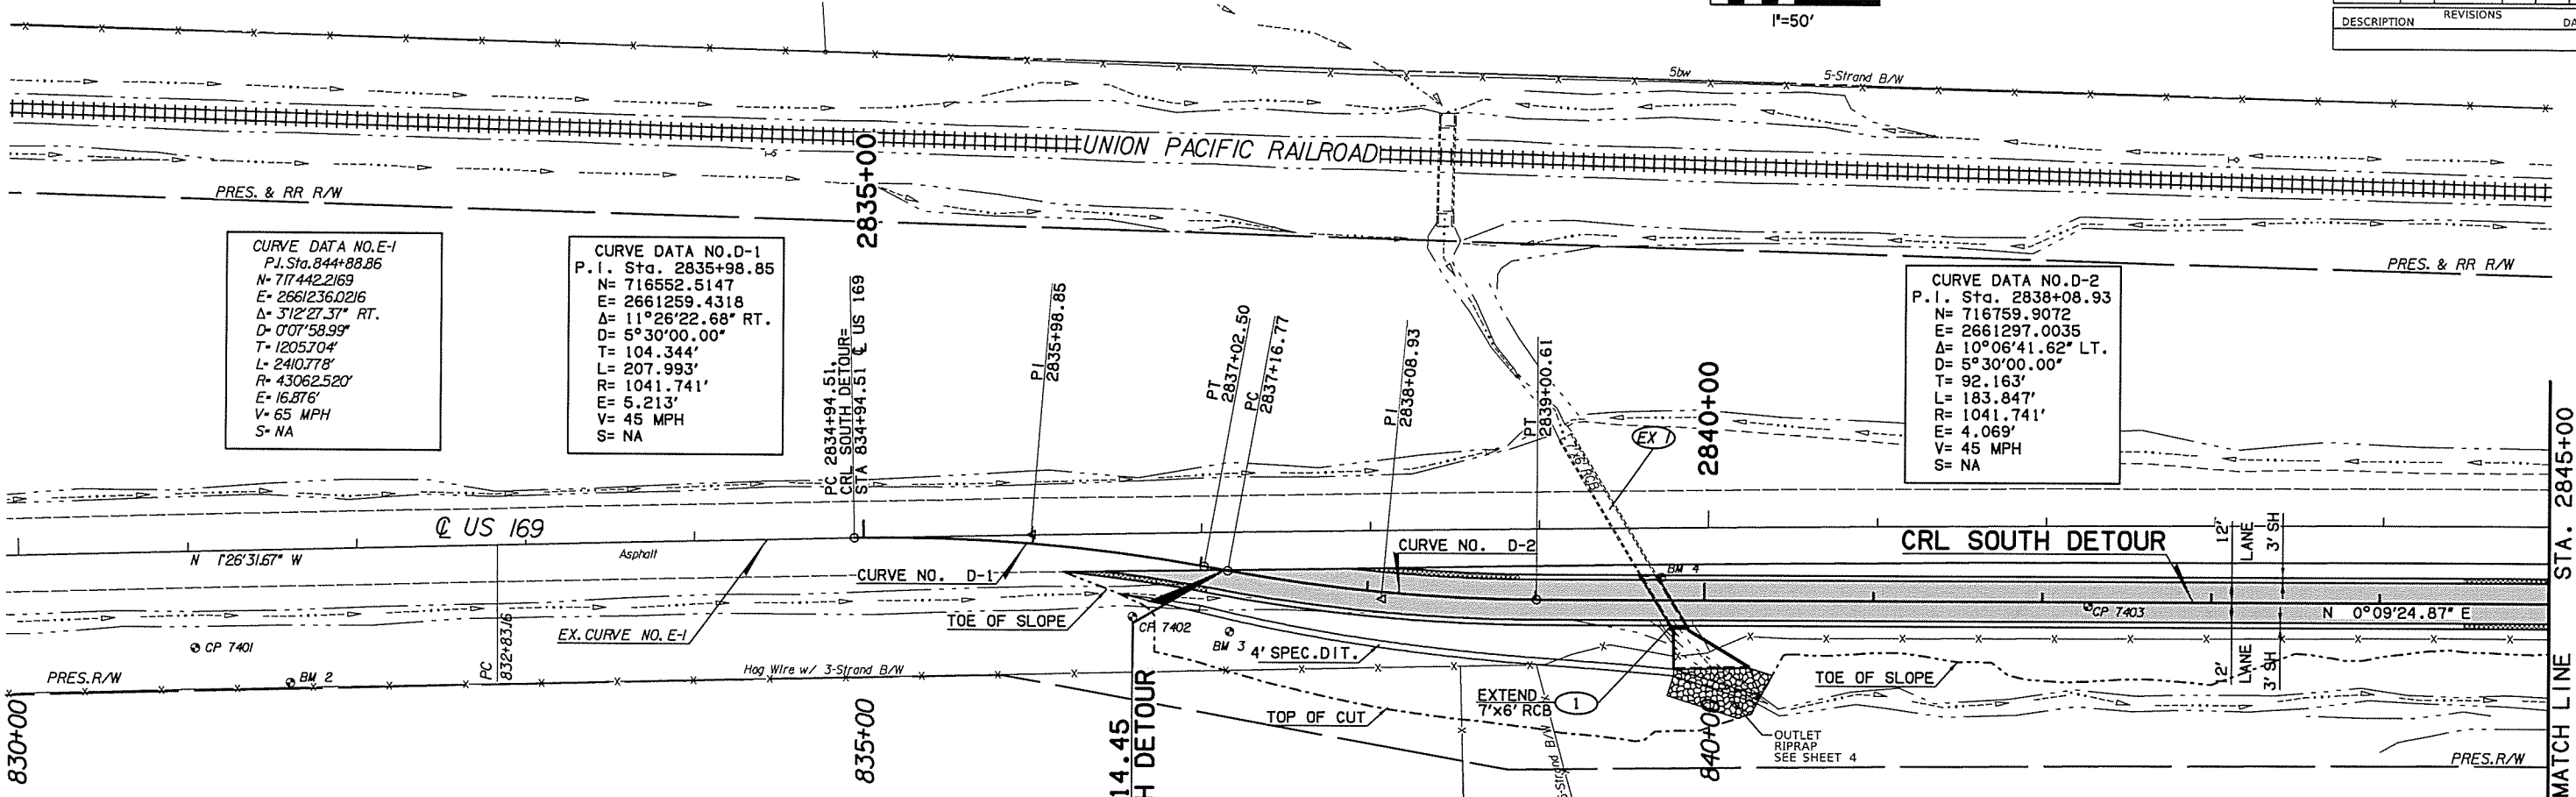

NOTE :
FOR R/W LINE STATION OFFSETS AND DIMENSIONS REFER TO THE US 169 PLAN AND PROFILE SHEETS

LEGEND

ASPH. RDWY. ASPH. SHLDR.

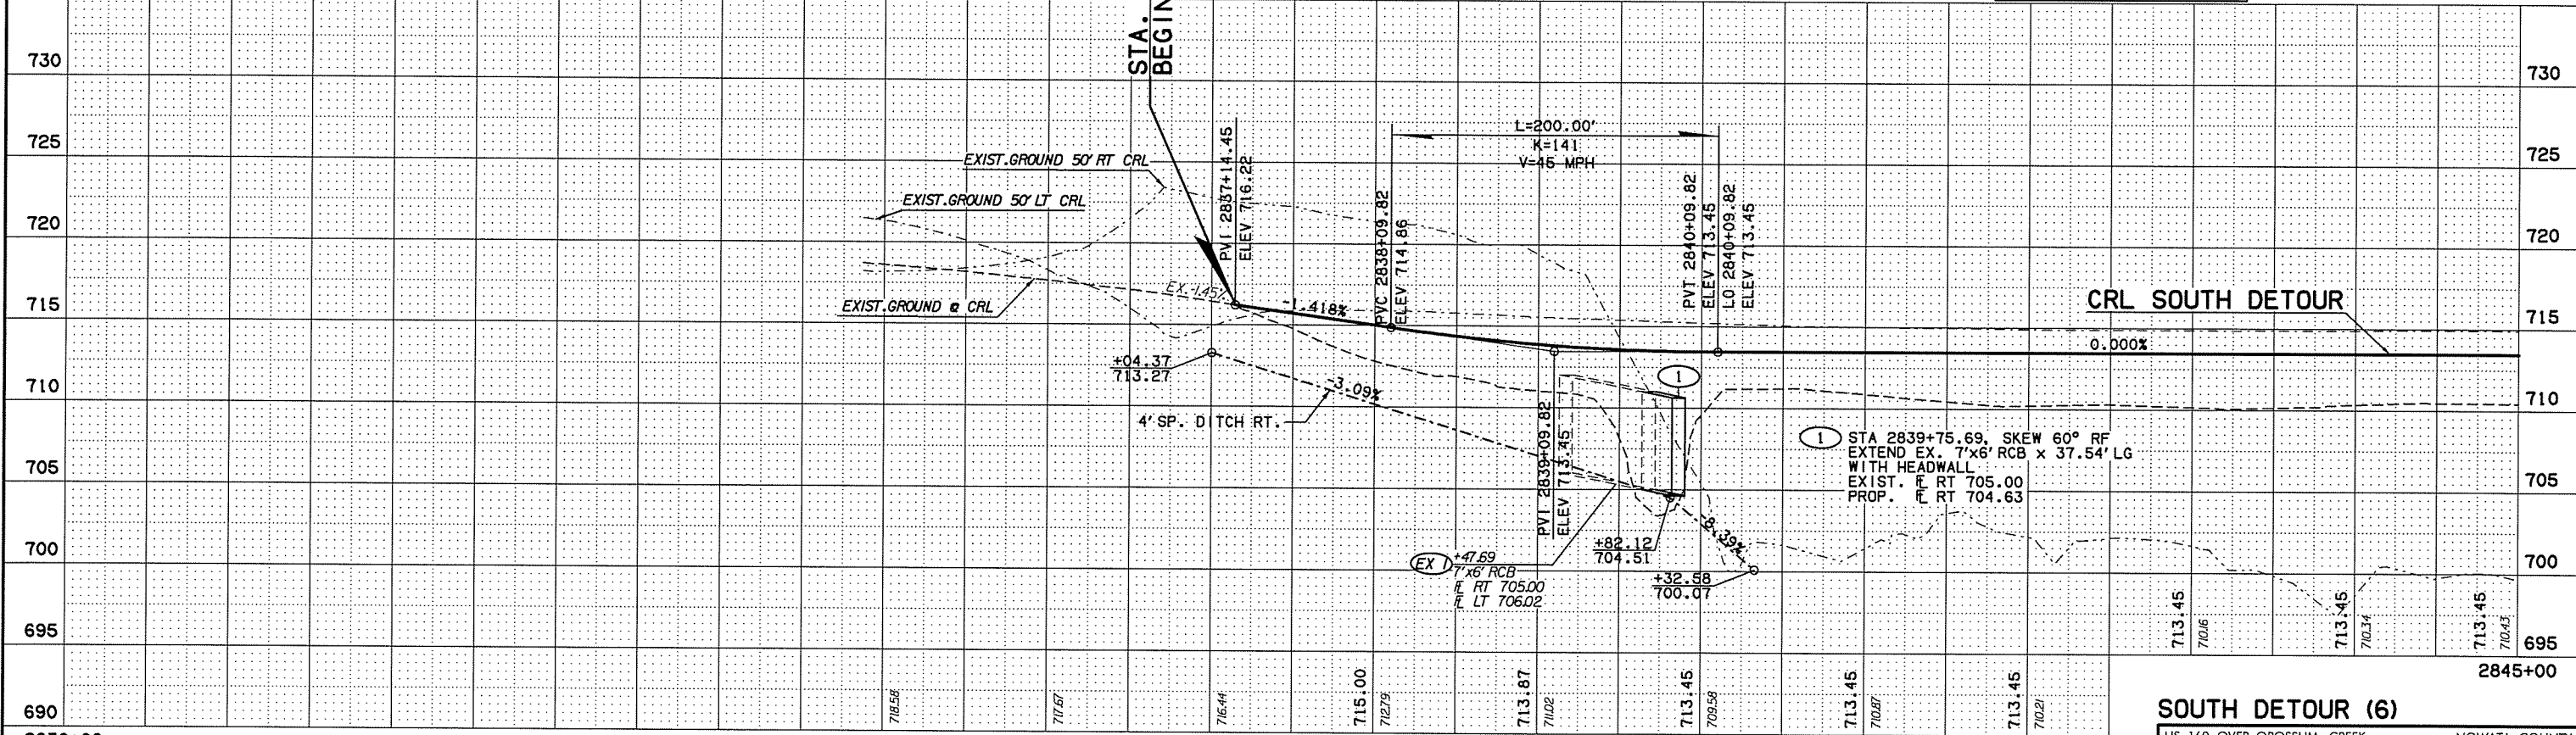

SOUTH DETOUR (6)
US 169 OVER OPOSSUM CREEK NOWATA COUNTY
Job Piece No. 27092(04) Sheet No. 22