
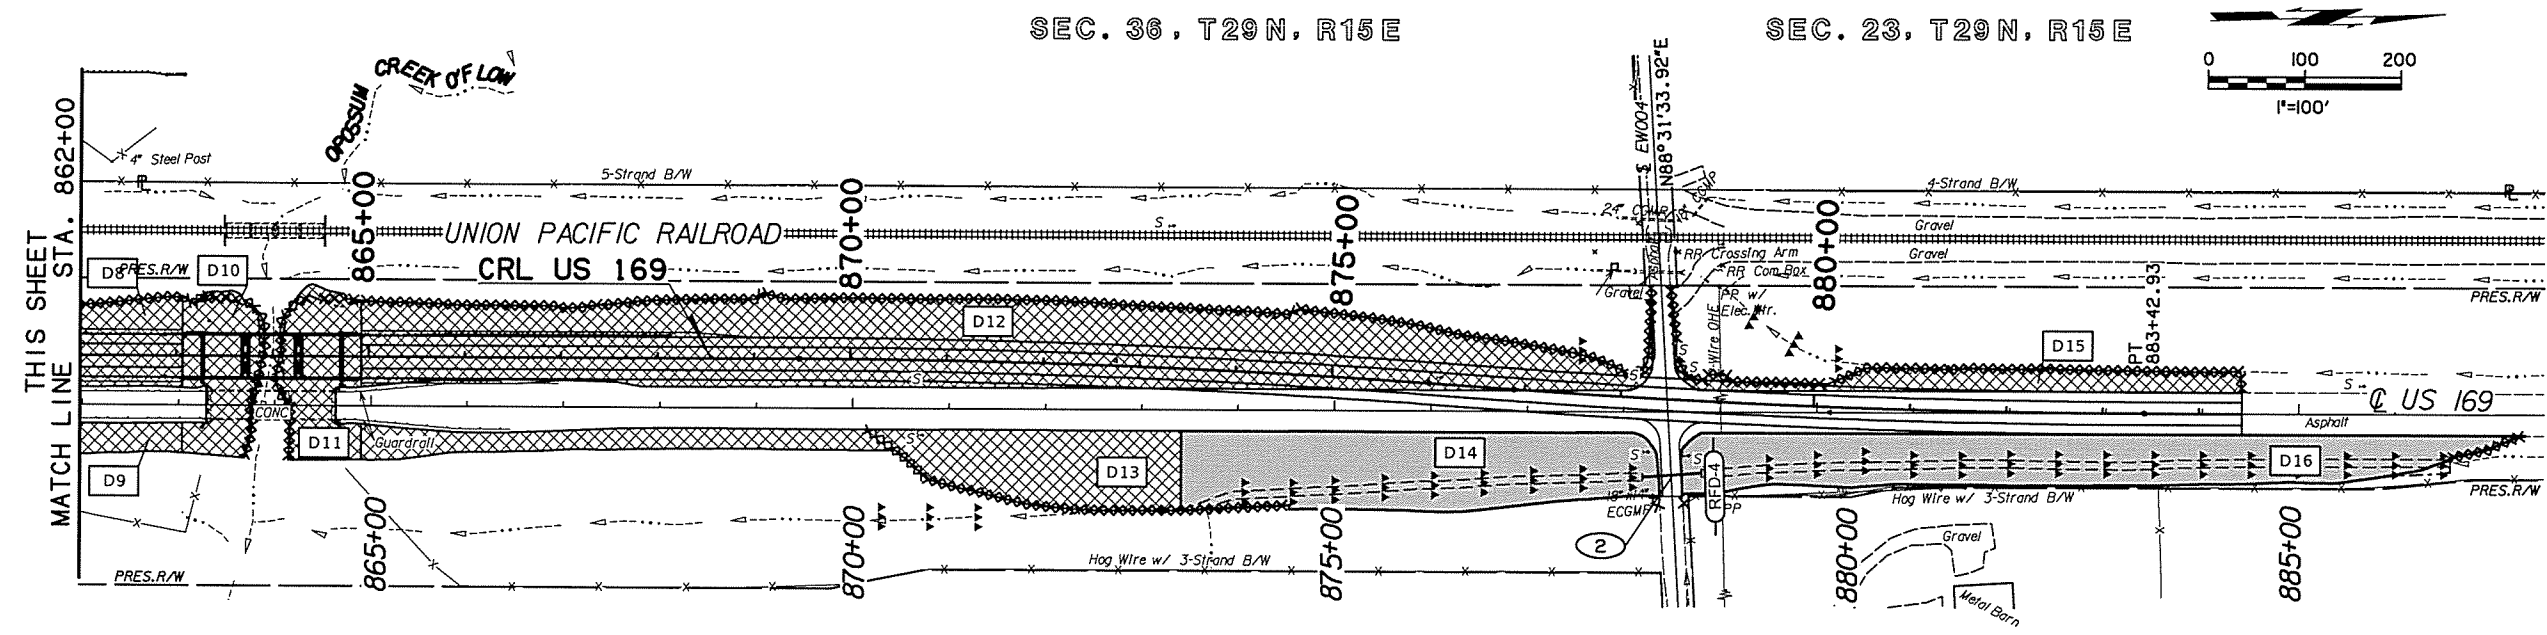


7/12/2016

7:47:11 AM

P:\ECN\650-TUL\CVI\255231000\_000T\_US169BR-dg\_V20\_DESGN\_V0\_CAD\_Opossum\06N\CV27092(04)\_C\_Plan\_Erosion\_01.dgn

OKLAHOMA DEPARTMENT OF TRANSPORTATION					
DDOT DIVISION	STATE	JOB PIECE No.	FISCAL YEAR	SHEET No.	TOTAL SHEETS
8	OKLA	27092(04)		28	143
DESCRIPTION		REVISIONS	DATE		

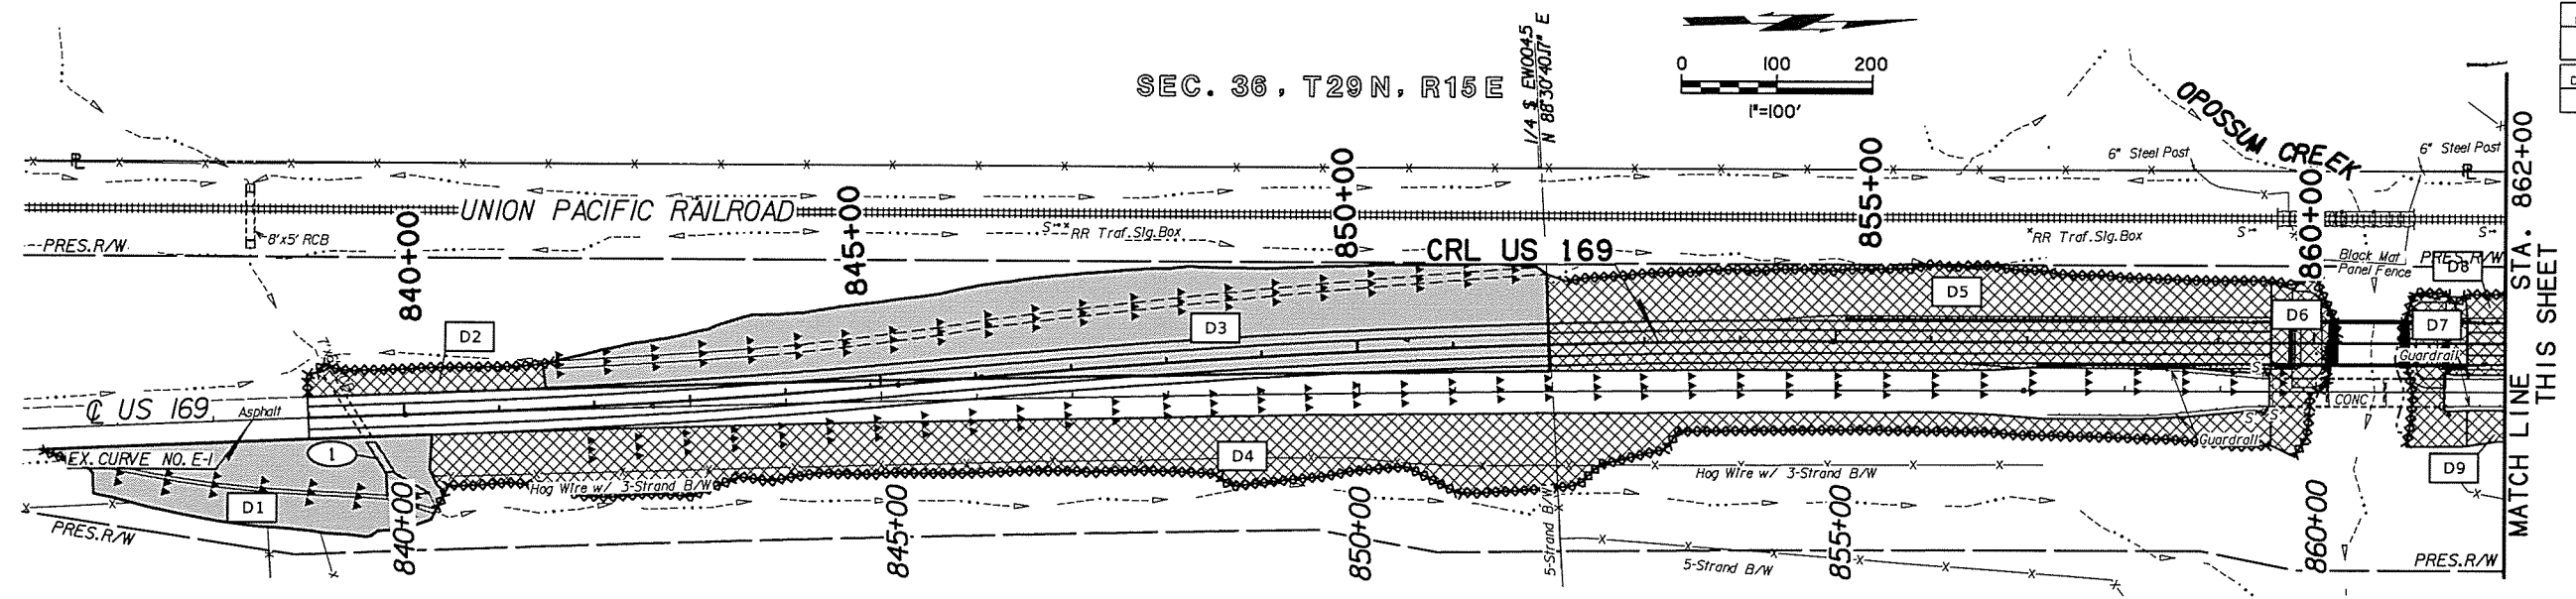

DRAINAGE AREA NUMBER	ALIGNMENT	STATION	AREA		OUTFALL TREATMENT
			CHANNEL FLOW	SHEET FLOW	
D1	US 169	840+28.94	0.71		NORMAL EROSION CONTROL
D2	US 169	N/A		0.15	NORMAL EROSION CONTROL
D3	US 169	851+94.77	2.19		NORMAL EROSION CONTROL
D4	US 169	N/A		2.13	NORMAL EROSION CONTROL
D5	US 169	N/A		1.76	NORMAL EROSION CONTROL
D6	US 169	N/A		0.22	NORMAL EROSION CONTROL
D7	US 169	N/A		0.20	NORMAL EROSION CONTROL
D8	US 169	N/A		0.30	NORMAL EROSION CONTROL
D9	US 169	N/A		0.11	NORMAL EROSION CONTROL
D10	US 169	N/A		0.27	NORMAL EROSION CONTROL
D11	US 169	N/A		0.30	NORMAL EROSION CONTROL
D12	US 169	N/A		2.40	NORMAL EROSION CONTROL
D13	US 169	N/A		0.77	NORMAL EROSION CONTROL
D14	US 169	873+49.84	0.88		NORMAL EROSION CONTROL
D15	US 169	N/A		0.26	NORMAL EROSION CONTROL
D16	US 169	878+83.87	0.97		NORMAL EROSION CONTROL
SUBTOTALS			4.75	8.87	
TOTALS				13.62	

**LEGEND**

- (XXX) DRAINAGE STRUCTURE NUMBER
- XXXXXX TEMPORARY SILT FENCE
- ▲▲▲ TEMPORARY SILT DIKE
- (RFD-4) ROCK FILTER DAM (TYPE 4)
- XXXX SHEET FLOW
- ▨ CHANNEL FLOW
- DX DISTURBED AREA NUMBER

Design		US 169 OVER OPOSSUM CREEK	NOWATA COUNTY
Drawn			
Checked			
Approved			
Squad			

**EROSION CONTROL**

Job Piece No. 27092(04) Sheet No. 28