
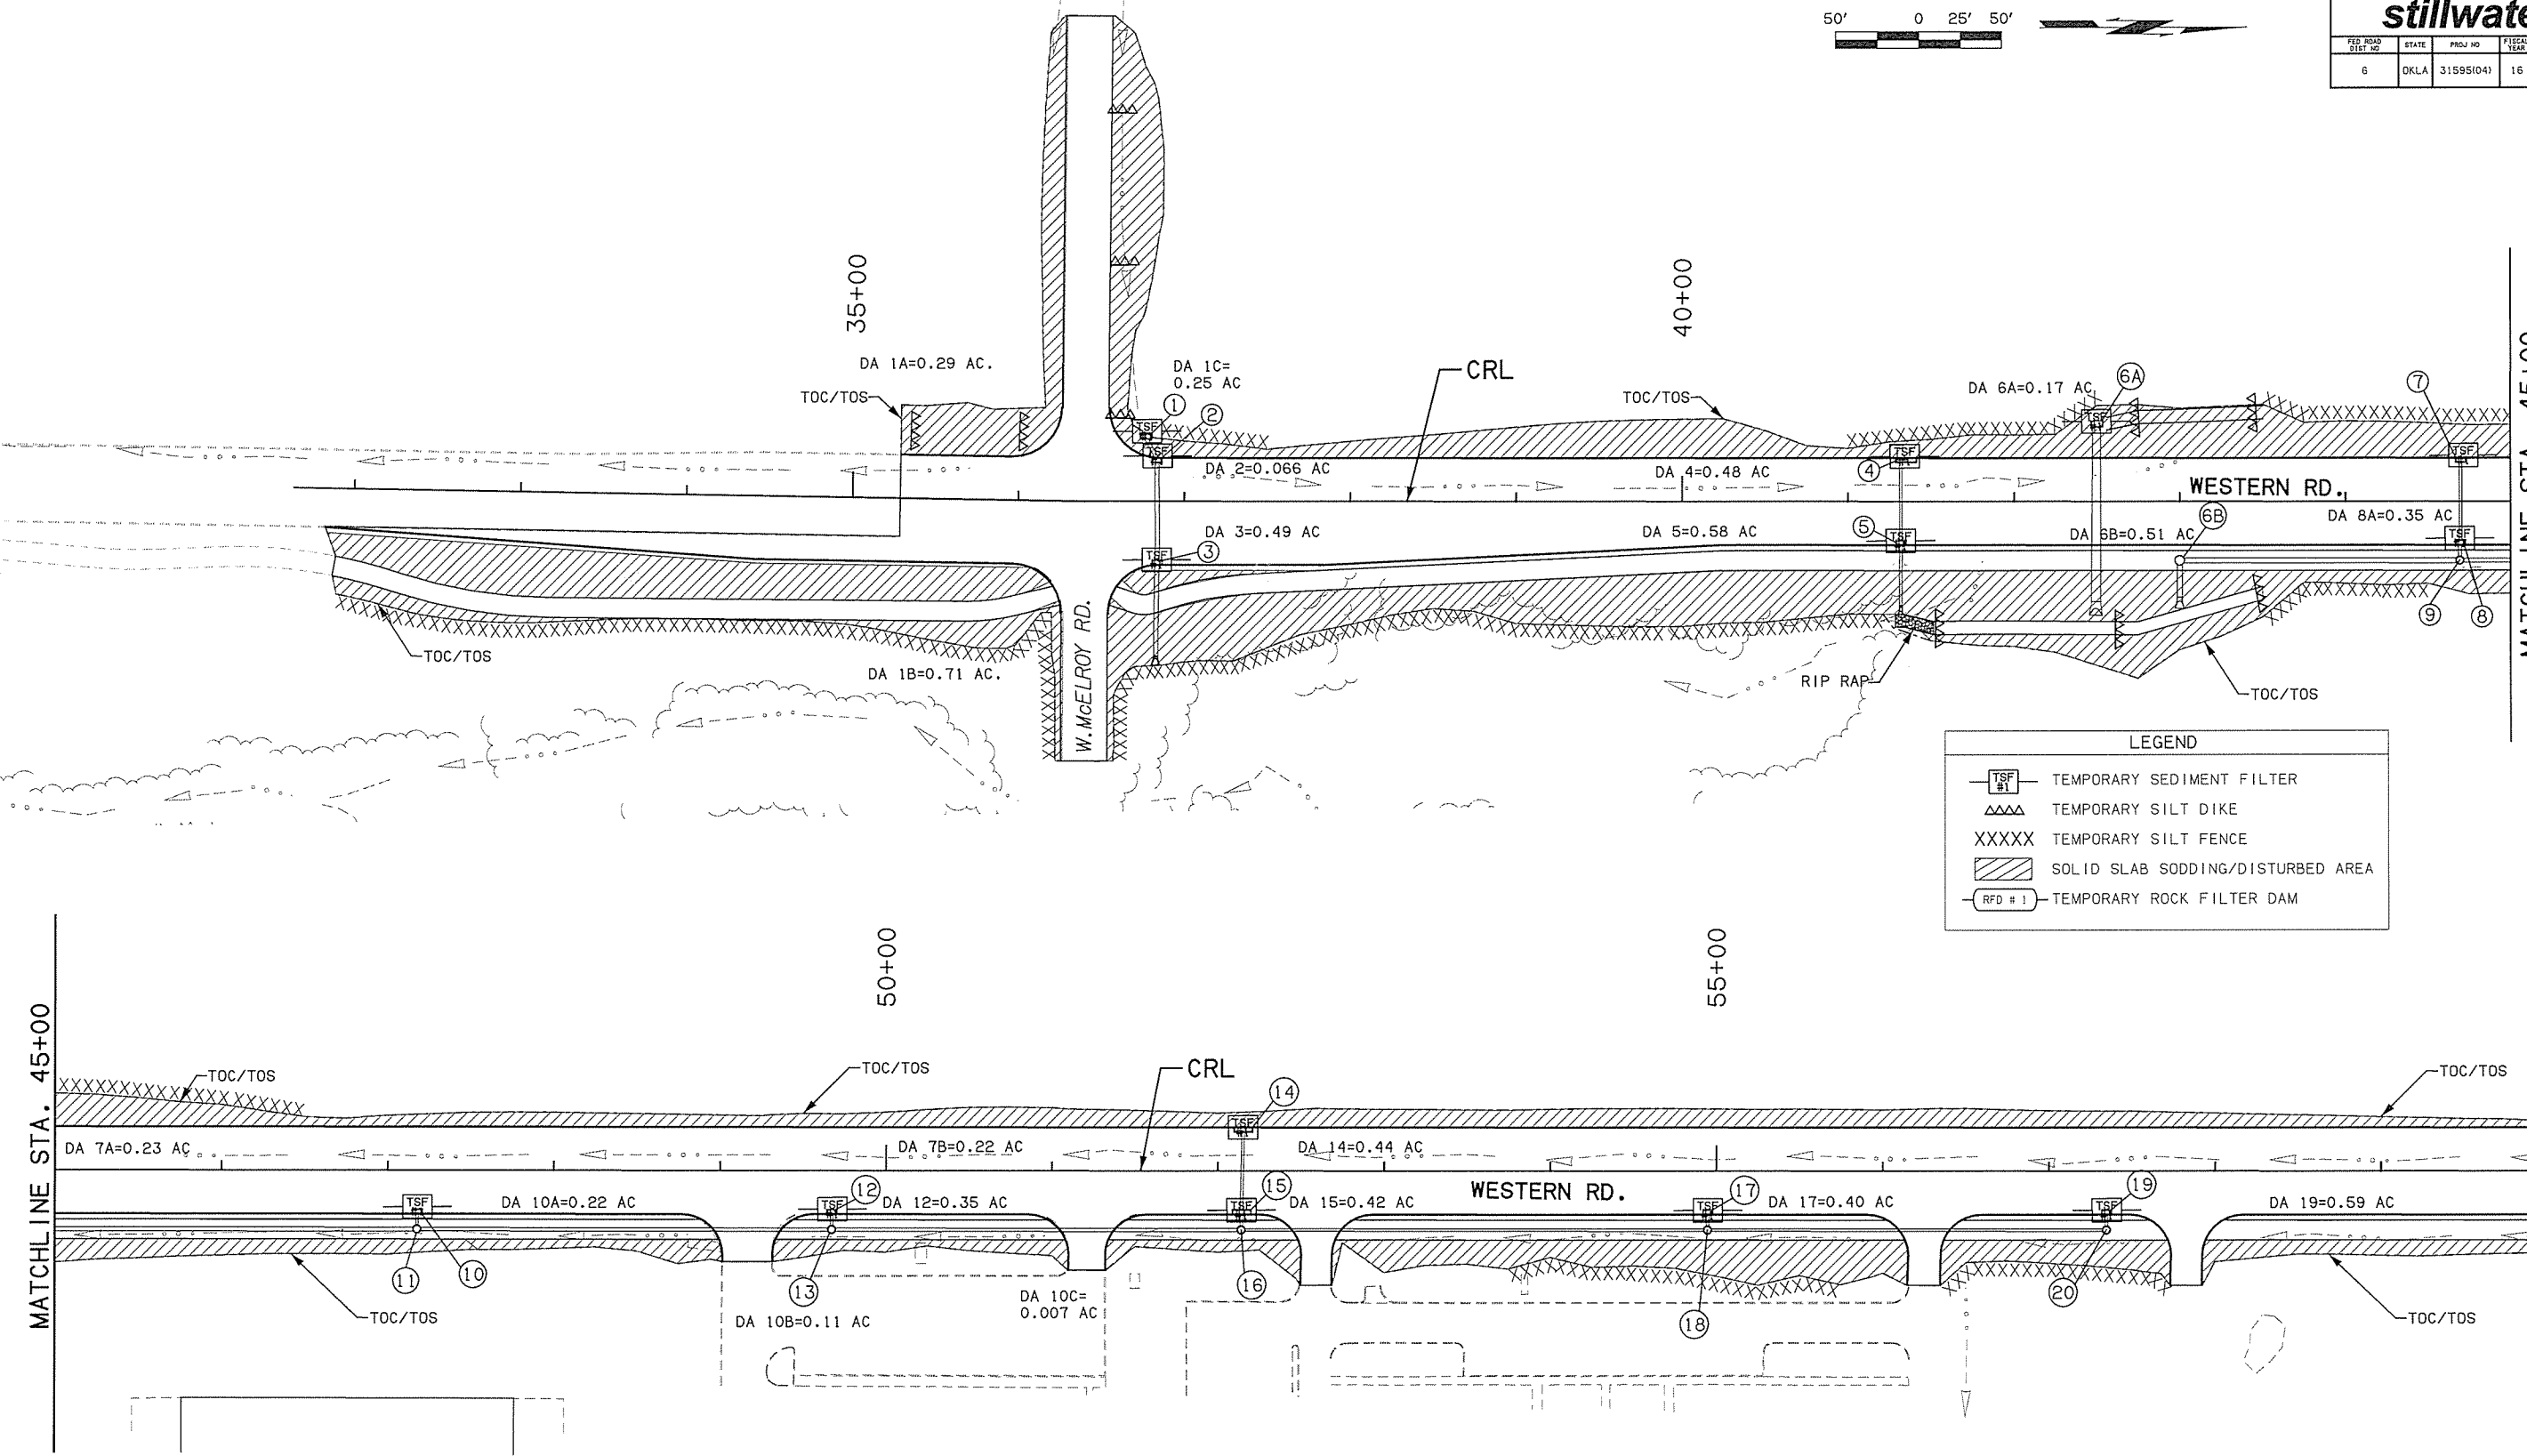


7/13/2016  
3:24:01 PM  
F:\Projects\015-0013\TRMS\LOGN\WP2\C\EROSION\01\_90814\_WP2.dgn

CITY OF <b>stillwater</b>					
FED ROAD DIST NO	STATE	PROJ NO	FISCAL YEAR	SHEET NO	TOTAL SHEETS
6	OKLA	31595(04)	16		

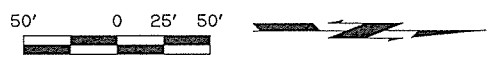

LEGEND	
	TEMPORARY SEDIMENT FILTER
	TEMPORARY SILT DIKE
	TEMPORARY SILT FENCE
	SOLID SLAB SODDING/DISTURBED AREA
	TEMPORARY ROCK FILTER DAM

Design		WESTERN ROAD	PAYNE COUNTY
Drawn		<b>EROSION CONTROL (1)</b>	
Checked			
Approved			
Squad	OLSSON ASSOCIATES	Project No. 31595(04)	Sheet No. 16