



7/13/2016

3:24:02 PM

F:\Projects\05-0013\TRNS\DCM\WP2\C\EROSION\02_90B14_WP2.dgn

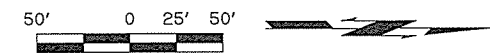

CITY OF stillwater					
FED. ROAD DIST. NO.	STATE	PROJ. NO.	FISCAL YEAR	SHEET NO.	TOTAL SHEETS
6	OKLA.	31595(04)	15		

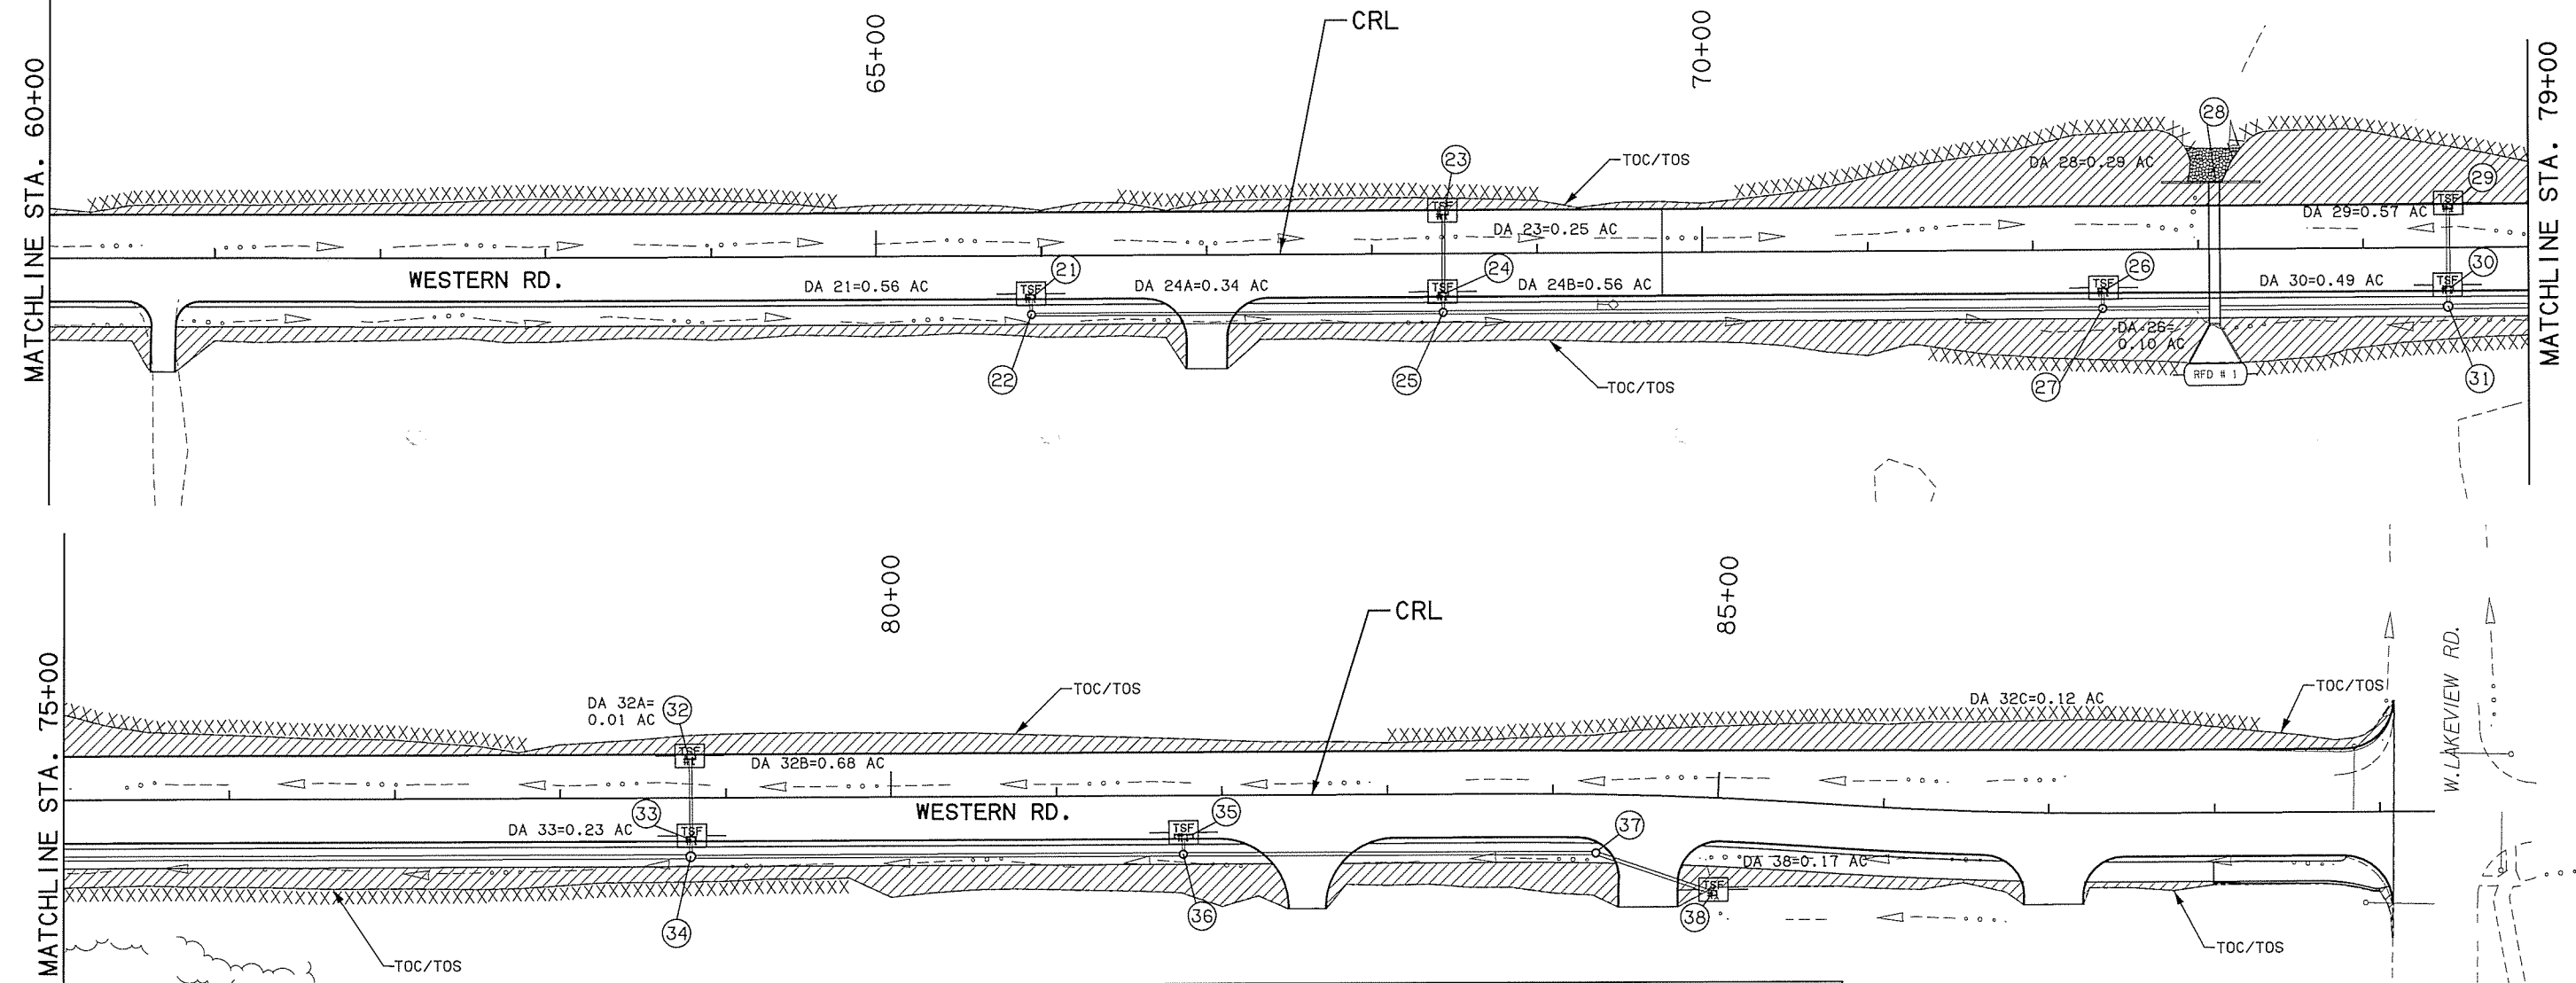

SUMMARY OF DISTURBED DRAINAGE AREA (FOR INFORMATION ONLY)							
EROSION CONTROL PLAN NO.	DISTURBED AREA NO.	DRAINAGE STATION EXTENTS		OUTFALL STATION OR STRUCTURE	AREA ACRE	SEDIMENT CONTROL MEASURES	STANDARDS
		STATION TO	STATION				
EC 1	1	31+63.55	TO 36+76.42	1	1.25	SILT FENCE, TEMP SED.FILTER, SOLID SLAB SOD	SSS-1-1,TSC2-3-2,TSD-2-0
EC 1	2	36+79.81	TO 38+05.81	2	0.06	SILT FENCE, TEMP SED.FILTER, SOLID SLAB SOD	SSS-1-1,TSC2-3-2,TSD-2-0
EC 1	3	36+79.09	TO 38+97.26	3	0.49	TEMP SED.FILTER	TSC2-3-2,TSD-2-0
EC 1	4	37+61.53	TO 44+86.67	4	0.48	SILT FENCE, TEMP SED.FILTER, SOLID SLAB SOD	SSS-1-1,TSC2-3-2,TSD-2-0
EC 1	5	38+97.47	TO 44+85.80	5	0.58	TEMP SED.FILTER	TSC2-3-2,TSD-2-0
EC 1	6	36+39.96	TO 44+63.27	6	0.87	SILT FENCE, TEMP SED.FILTER, SOLID SLAB SOD	SSS-1-1,TSC2-3-2,TSD-2-0
EC 1	7	44+65.08	TO 52+11.60	7	0.45	SILT FENCE, TEMP SED.FILTER, SOLID SLAB SOD	SSS-1-1,TSC2-3-2,TSD-2-0
EC 1	8	44+63.34	TO 47+12.72	8	0.35	TEMP SED.FILTER, SOLID SLAB SOD	SSS-1-1,TSC2-3-2
EC 1	10	47+13.12	TO 51+35.44	10	0.33	TEMP SED.FILTER, SOLID SLAB SOD	SSS-1-1,TSC2-3-2
EC 1	12	49+62.34	TO 52+10.50	12	0.35	TEMP SED.FILTER, SOLID SLAB SOD	SSS-1-1,TSC2-3-2
EC 1	14	52+11.72	TO 60+52.34	14	0.44	TEMP SED.FILTER, SOLID SLAB SOD	SSS-1-1,TSC2-3-2
EC 1	15	49+62.34	TO 52+11.21	15	0.42	SILT FENCE, TEMP SED.FILTER, SOLID SLAB SOD	SSS-1-1,TSC2-3-2,TSD-2-0
EC 1	17	52+11.96	TO 54+91.19	17	0.40	SILT FENCE, TEMP SED.FILTER, SOLID SLAB SOD	SSS-1-1,TSC2-3-2,TSD-2-0
EC 1	19	54+91.01	TO 57+72.47	19	0.59	SILT FENCE, TEMP SED.FILTER, SOLID SLAB SOD	SSS-1-1,TSC2-3-2,TSD-2-0
EC 2	21	65+69.44	TO 68+46.91	21	0.56	TEMP SED.FILTER, SOLID SLAB SOD	SSS-1-1,TSC2-3-2,TSD-2-0
EC 2	23	68+20.02	TO 73+06.41	23	0.25	SILT FENCE, TEMP SED.FILTER, SOLID SLAB SOD	SSS-1-1,TSC2-3-2,TSD-2-0
EC 2	24	68+23.87	TO 75+45.03	24	0.90	SILT FENCE, TEMP SED.FILTER, SOLID SLAB SOD	SSS-1-1,TSC2-3-2,TSD-2-0
EC 2	26	71+52.13	TO 73+06.36	26	0.10	SILT FENCE, TEMP SED.FILTER, SOLID SLAB SOD	SSS-1-1,TSC2-3-2,TSD-2-0
EC 2	28	70+64.26	TO 73+06.43	28	0.29	RFD, SILT FENCE, SOLID SLAB SOD	RFD, SSS-1-1,TSC2-3-2,TSD-2-0
EC 2	29	73+13.62	TO 77+18.29	29	0.57	SILT FENCE, TEMP SED.FILTER, SOLID SLAB SOD	SSS-1-1,TSC2-3-2,TSD-2-0
EC 2	30	74+51.14	TO 78+76.03	30	0.49	TEMP SED.FILTER, SOLID SLAB SOD	SSS-1-1,TSC2-3-2,TSD-2-0
EC 2	32	78+74.87	TO 77+72.71	32	0.81	SILT FENCE, TEMP SED.FILTER, SOLID SLAB SOD	SSS-1-1,TSC2-3-2,TSD-2-0
EC 2	33	78+76.22	TO 81+74.00	33	0.23	SILT FENCE, TEMP SED.FILTER, SOLID SLAB SOD	SSS-1-1,TSC2-3-2,TSD-2-0
EC 2	35	81+74.00	TO 89+23.09	35	0.91	SILT FENCE, TEMP SED.FILTER, SOLID SLAB SOD	SSS-1-1,TSC2-3-2,TSD-2-0
EC 2	38	84+72.32	TO 89+23.09	38	0.17	SILT FENCE, TEMP SED.FILTER, SOLID SLAB SOD	SSS-1-1,TSC2-3-2,TSD-2-0
TOTAL						12.34	

LEGEND	
	TEMPORARY SEDIMENT FILTER
	TEMPORARY SILT DIKE
	TEMPORARY SILT FENCE
	SOLID SLAB SODDING/DISTURBED AREA
	TEMPORARY ROCK FILTER DAM

Design		WESTERN ROAD	PAYNE COUNTY
Drawn		EROSION CONTROL (2)	
Checked			
Approved			
Squad	OLSSON ASSOCIATES	Project No. 31595(04)	Sheet No. 17