


LEGEND	
SILT FENCE	---
SILT DIKE	—
SEDIMENT FILTER TYPE 1-A	
DISTURBED AREA	
DISTURBED AREA NUMBER	(XX)
TEMPORARY ROCK FILTER DAM	(RFD #)

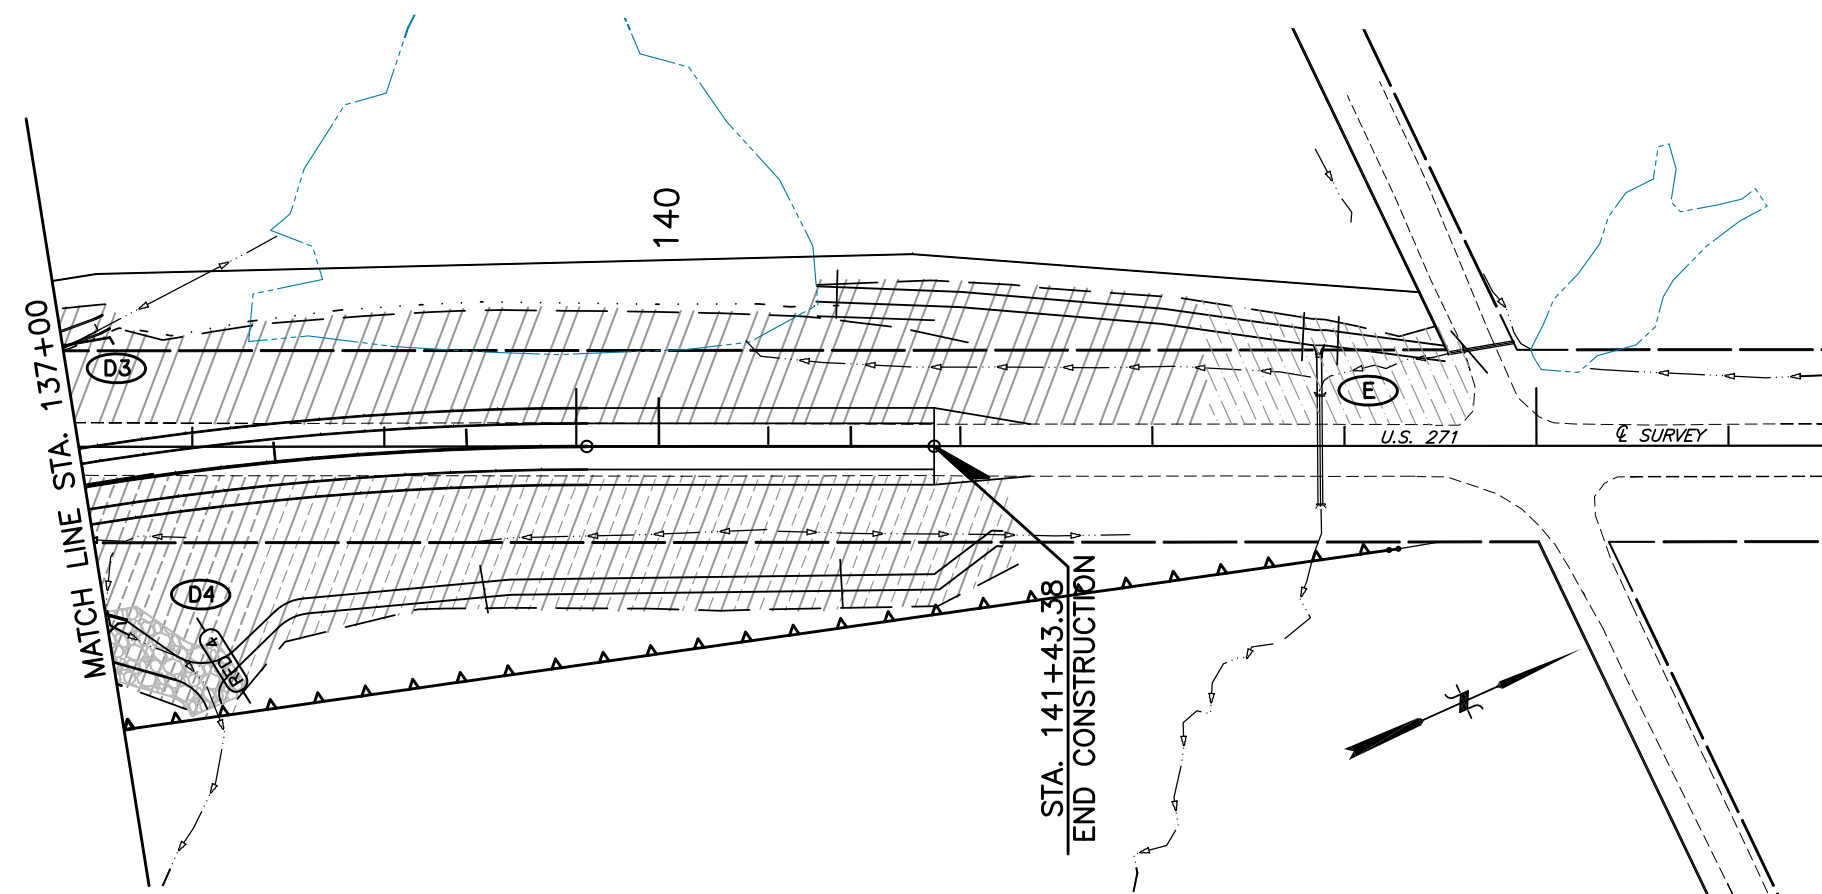

SUMMARY OF DISTURBED AREAS				
OUTLET LOCATION	DISTURBED AREA NO.	DESCRIPTION	DISTURBED ACRES	EROSION CONTROL MEASURES
STA. 101+92.58	A1	OUTFALLS TO EXISTING CHANNEL	1.1	SILT FENCE, SILT DIKE
	A2	OUTFALLS TO EXISTING CHANNEL	0.5	INLET FILTER, SILT FENCE
STA. 105+85.00	B1	OUTFALLS TO EXISTING CHANNEL	1.2	SILT FENCE, SILT DIKE
	B2	OUTFALLS TO EXISTING CHANNEL	0.2	SILT FENCE
STA. 120+50.00	C1	OUTFALLS TO EXISTING POND	2.0	ROCK FILTER DAM, SILT DIKE
	C2	OUTFALLS TO EXISTING POND	1.7	ROCK FILTER DAM, SILT DIKE
	C3	OUTFALLS TO EXISTING POND	1.5	ROCK FILTER DAM, SILT DIKE
	C4	OUTFALLS TO EXISTING POND	1.1	ROCK FILTER DAM, SILT DIKE
STA. 136+46.00	D1	OUTFALLS TO EXISTING CHANNEL	2.0	ROCK FILTER DAM, SILT DIKE
	D2	OUTFALLS TO EXISTING CHANNEL	1.5	SILT DIKE
	D3	OUTFALLS TO EXISTING CHANNEL	1.2	ROCK FILTER DAM, SILT DIKE, SILT FENCE
	D4	OUTFALLS TO EXISTING CHANNEL	1.1	ROCK FILTER DAM, SILT DIKE
STA. 143+87.20	E	OUTFALLS TO EXISTING CHANNEL	0.2	SILT DIKE
TOTAL DISTURBED AREA			15.3	

DESIGN	
DRAWN	
CHECKED	
APPROVED	
SQUAD	

OKLAHOMA DEPARTMENT OF TRANSPORTATION
POE & ASSOCIATES

TEMPORARY EROSION CONTROL DETAIL

STATE JOB NO. 26346(04) SHEET NO. 21