



OKLAHOMA DEPARTMENT OF TRANSPORTATION					
FED. ROAD DIST. NO.	STATE	JOB PIECE NO.	FISCAL YEAR	SHEET NO.	TOTAL SHEETS
6	OKLA.	21899(04)			
DESCRIPTION			REVISIONS	DATE	

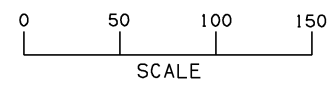

NOTE:
REFER TO ELECTRICAL SCHEDULES AND NOTES SHEET FOR FIXTURE LOCATION TABLE AND PLAN NOTES.

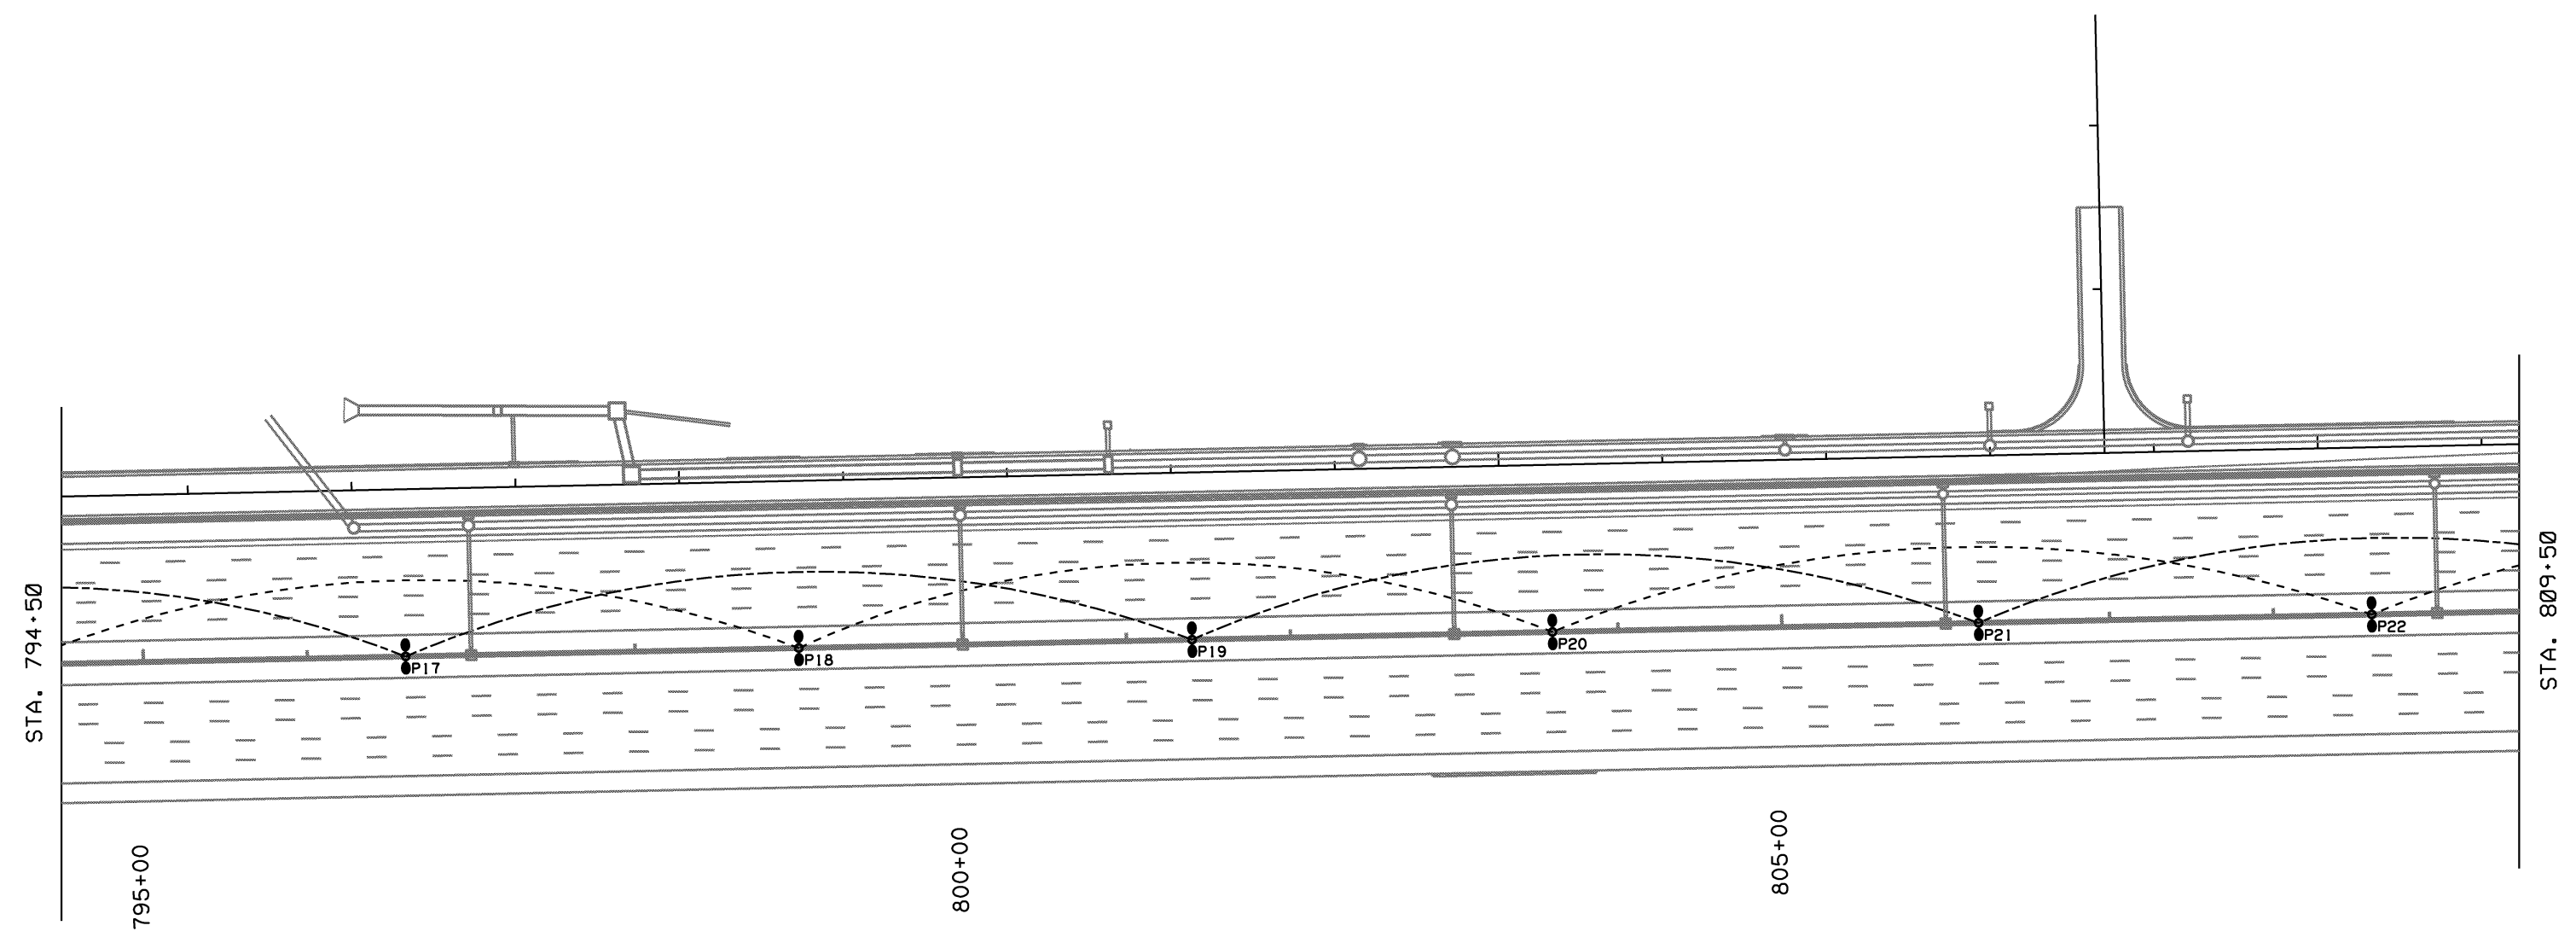

LEGEND	
-----	CIRCUIT 'C' - EAST OF CENTER
-----	CIRCUIT 'D' - EAST OF CENTER

DESIGN	SFF	2/15	TULSA & ROGERS COUNTIES
DRAWN	SFF	2/15	
CHECKED	SFF	2/15	
APPROVED			
SQUAD	GARVER	STATE JOB NO. 21899(04)	SHEET NO. 216

MEDIAN LIGHTING LAYOUT PLANS (SHEET 4 OF 5)