
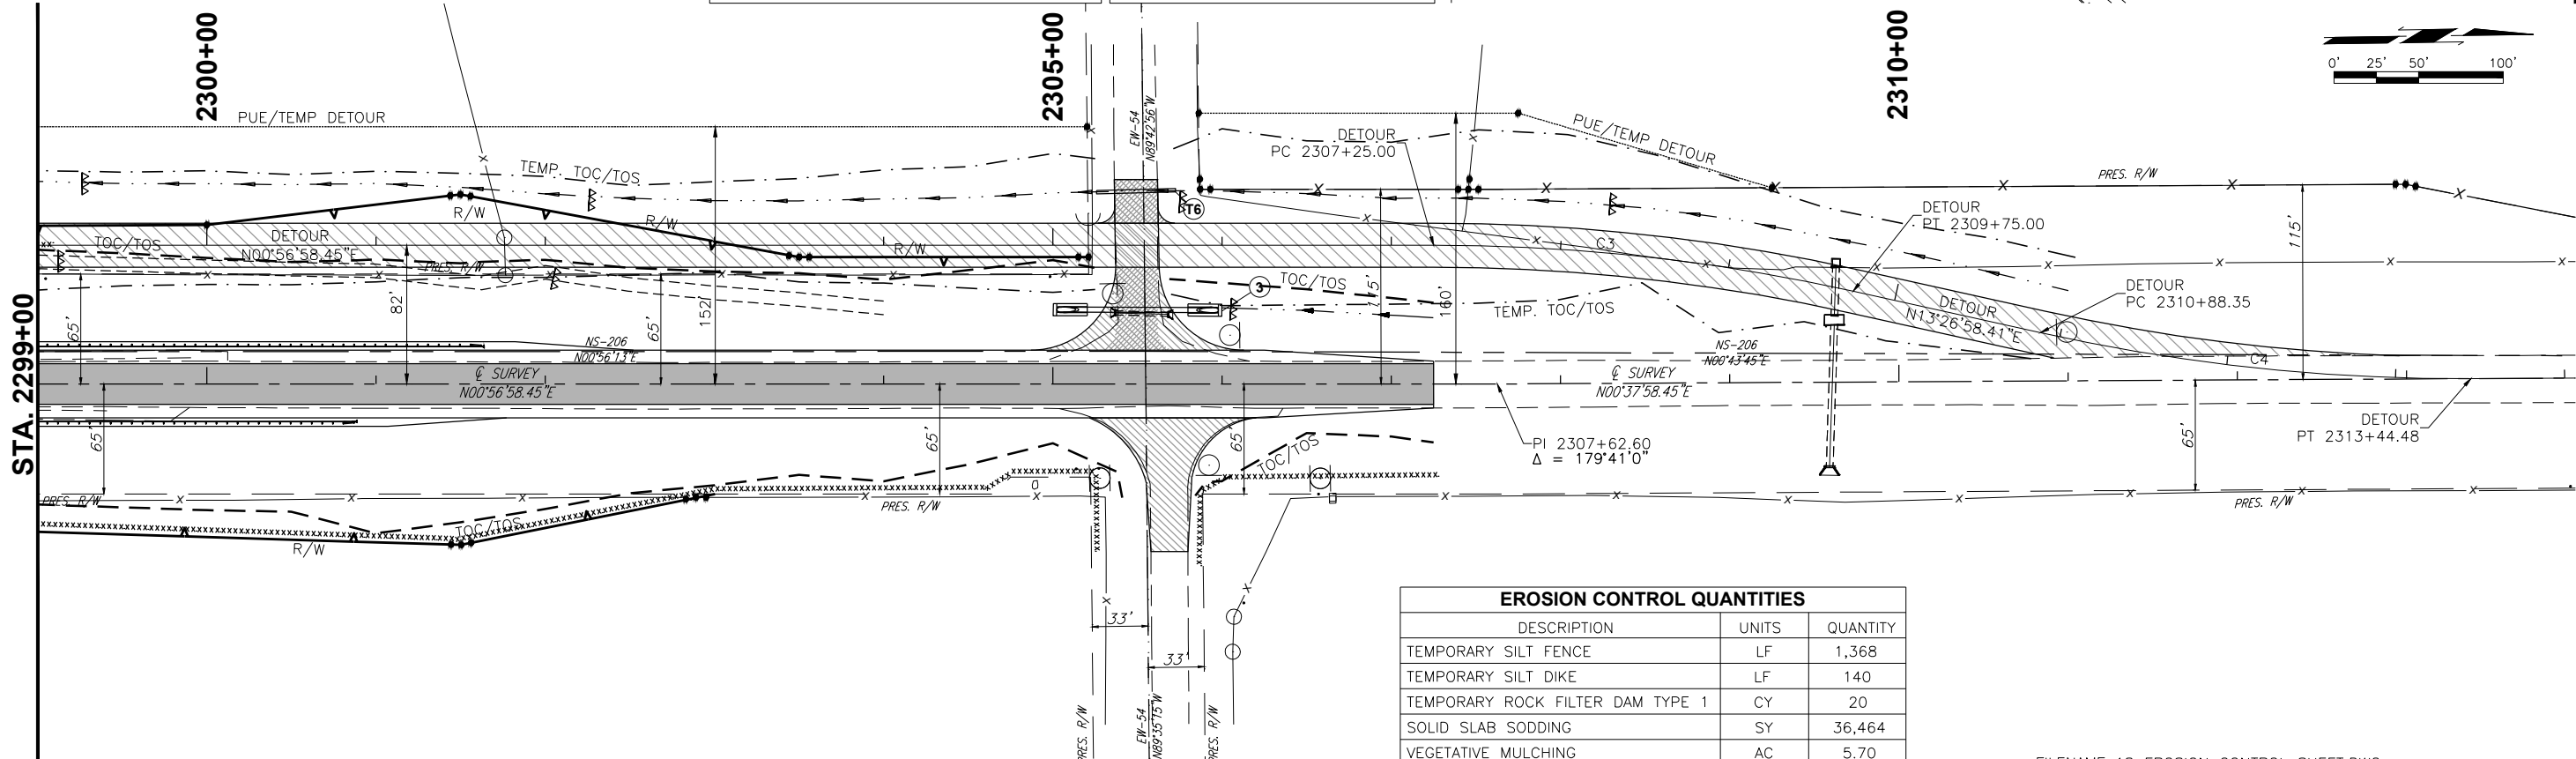


SUGGESTED PLAN IS NOT ALL INCLUSIVE. PLACEMENT OF EROSION CONTROL DEVICES IS SUBJECT TO CONSTRUCTION PHASING AND CHANGING SITE CONDITIONS. CONTROL OF PROJECT RUN-OFF REMAINS THE RESPONSIBILITY OF THE CONTRACTOR AND IS SUBJECT TO APPROVAL BY THE ENGINEER.

LEGEND	
TEMPORARY SILT FENCE	-----
TEMPORARY SILT DIKE	▲▲▲▲
SOLID SLAB SOD DITCH	-----
RIP RAP	⊗
ROCK FILTER DAM	(RFD)

NOTE: SILT FENCE SHALL BE PLACED AT 5' MINIMUM CLEARANCE TO LIMITS OF CONSTRUCTION.

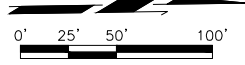

EROSION CONTROL QUANTITIES		
DESCRIPTION	UNITS	QUANTITY
TEMPORARY SILT FENCE	LF	1,368
TEMPORARY SILT DIKE	LF	140
TEMPORARY ROCK FILTER DAM TYPE 1	CY	20
SOLID SLAB SODDING	SY	36,464
VEGETATIVE MULCHING	AC	5.70

FILENAME: 18 EROSION CONTROL SHEET.DWG

DESIGN	SH-34 OVER S. PERSIMMON CREEK	WOODWARD COUNTY
DRAWN		
CHECKED		
CEC	STATE JOB NO. 28825(04)	SHEET NO. 18

## EROSION CONTROL SHEET