
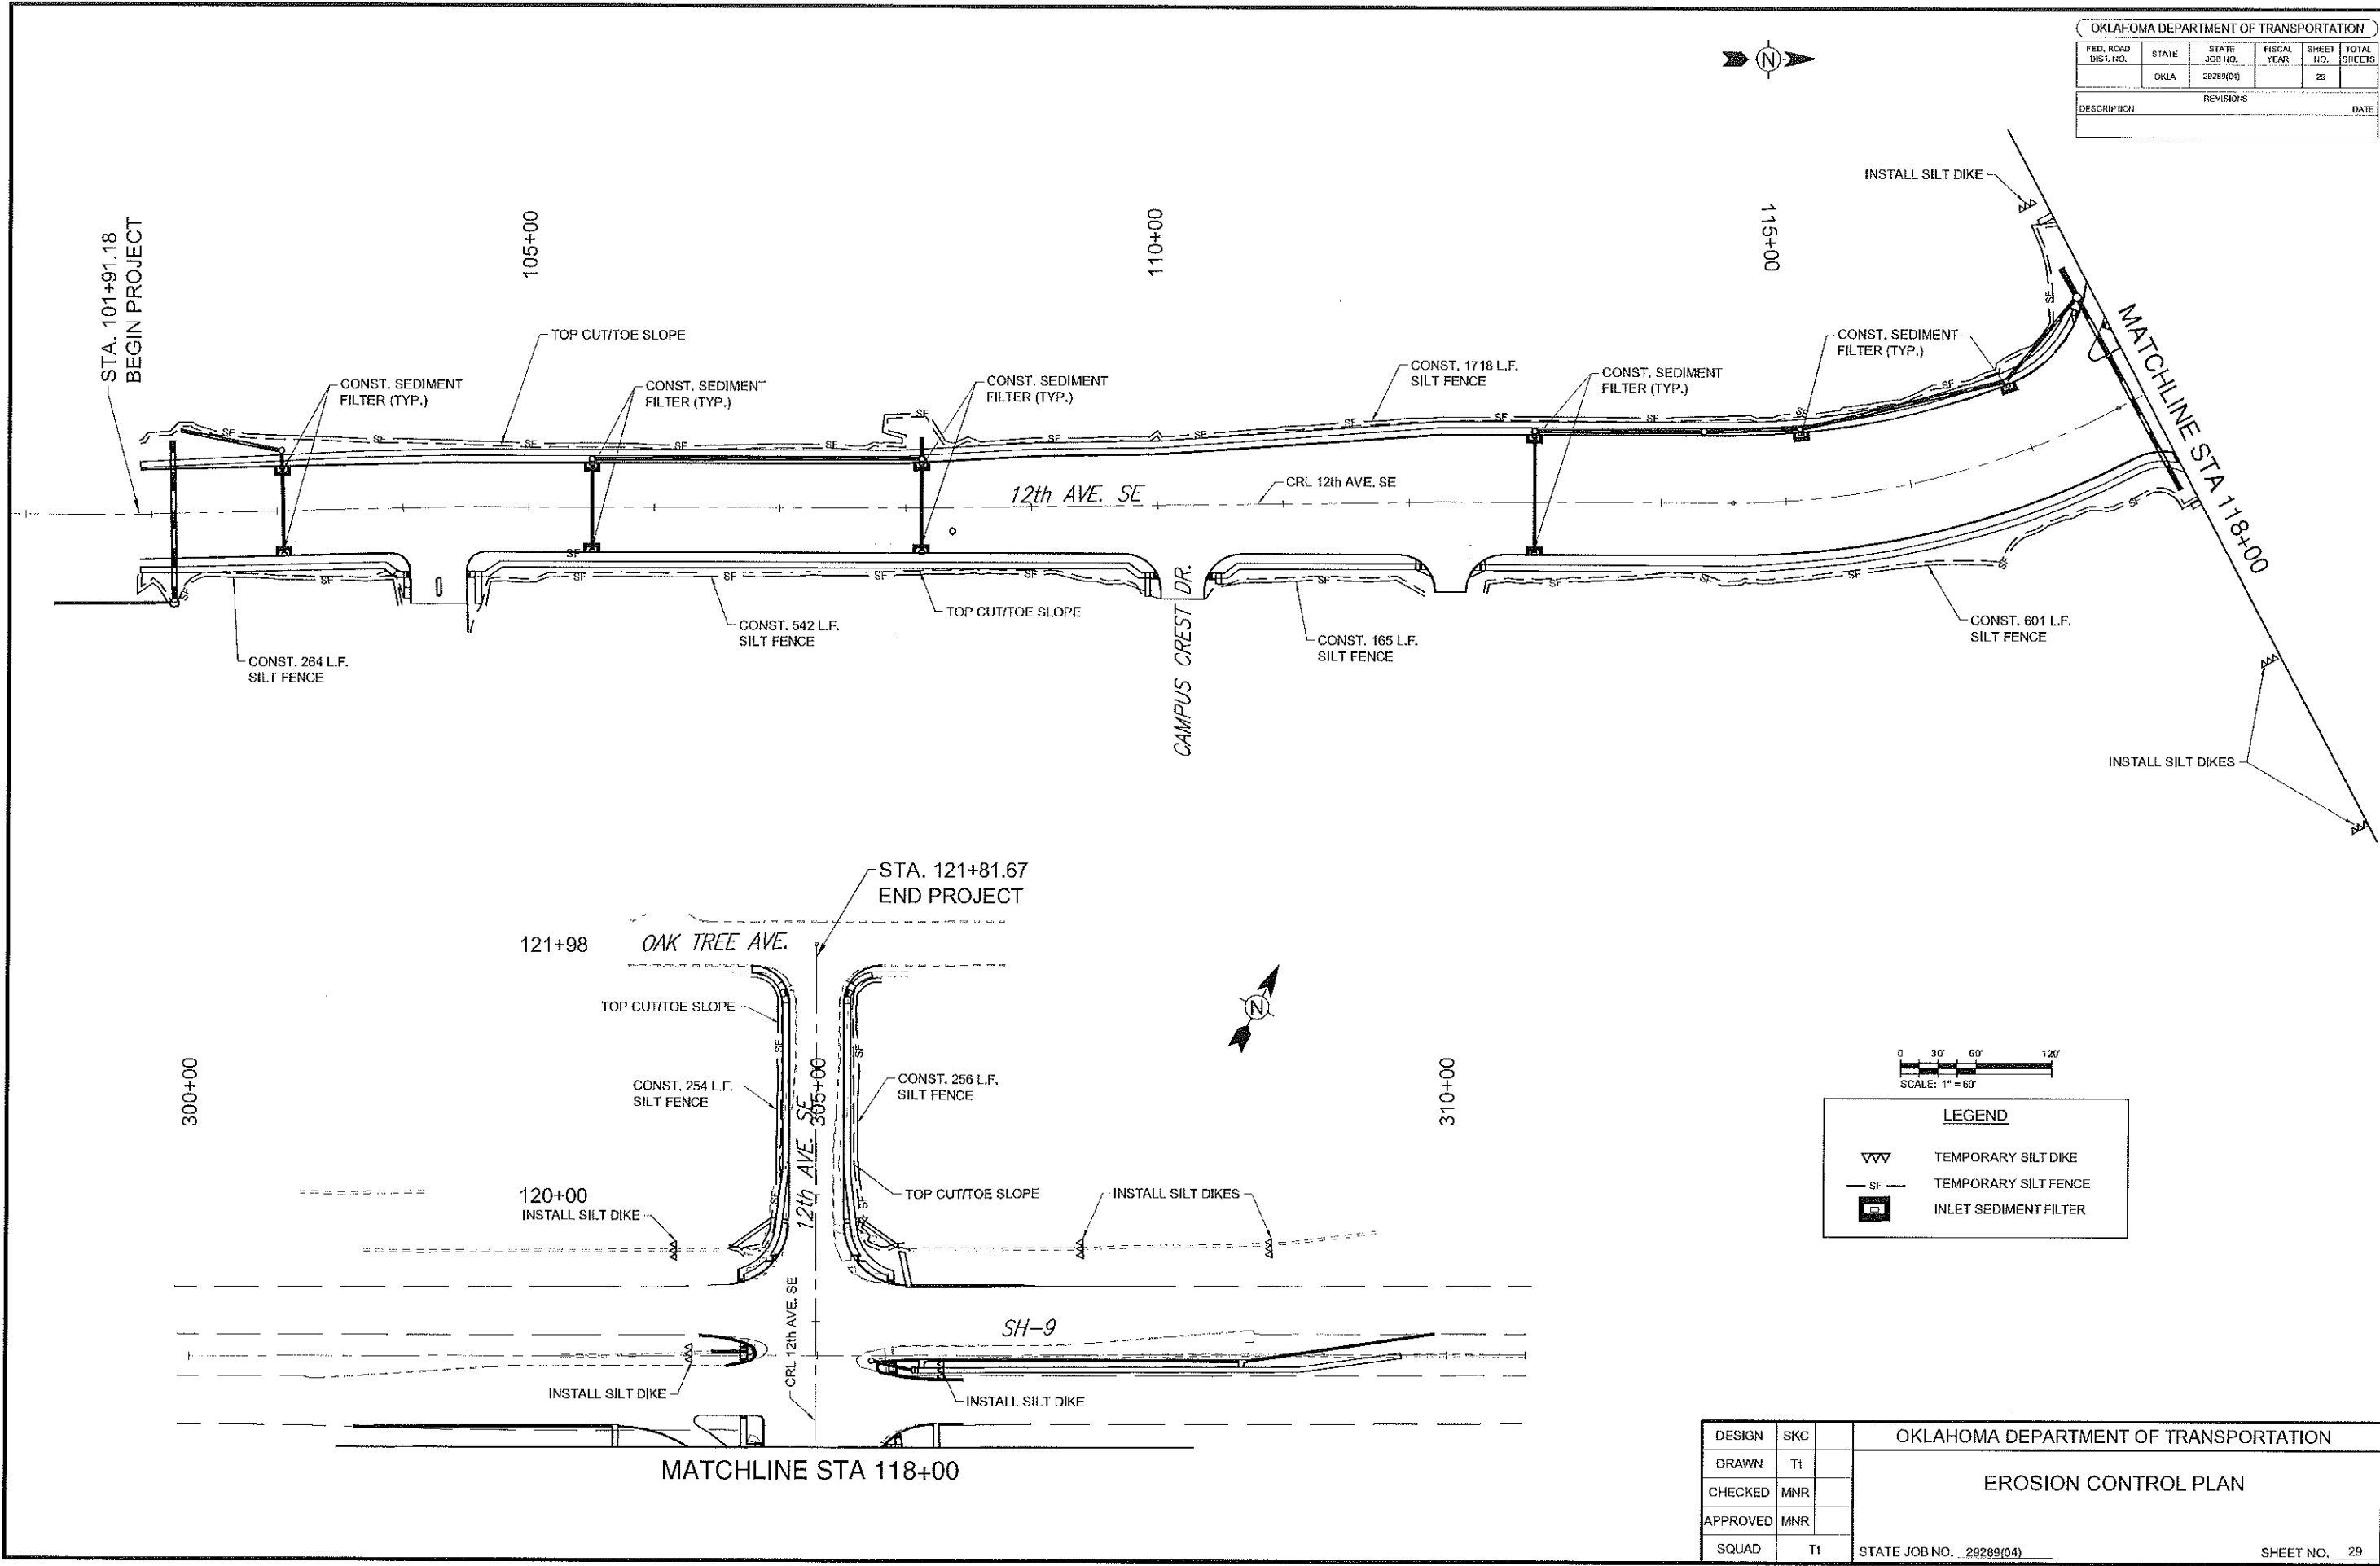


OKLAHOMA DEPARTMENT OF TRANSPORTATION				
FED. ROAD DIST. NO.	STATE	STATE JOB NO.	FISCAL YEAR	TOTAL SHEETS
	OKLA	29289(04)		29
DESCRIPTION		REVISIONS	DATE	

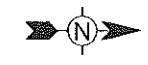

LEGEND	
	TEMPORARY SILT DIKE
	TEMPORARY SILT FENCE
	INLET SEDIMENT FILTER

OKLAHOMA DEPARTMENT OF TRANSPORTATION			
DESIGN	SKC	EROSION CONTROL PLAN STATE JOB NO. 29289(04)	
DRAWN	TI		
CHECKED	MNR		
APPROVED	MNR		
SQUAD	TI		
		STATE JOB NO. 29289(04)	SHEET NO. 29
		CLEVELAND COUNTY	

2/16/2017 4:47:41 PM - P:\085721\3-085721-300\1\CAD\DWG\EROSION CONTROL PLANDWG - RODRIGUEZ, ANY