


STR. NUMBER OR LOCATION	D.A.	DISTURBED AREA
42	13A	0.18 AC.
42	13B	0.28 AC.
42	13C	0.16 AC.
42	13D	0.20 AC.
TOTAL	13	0.82 AC.

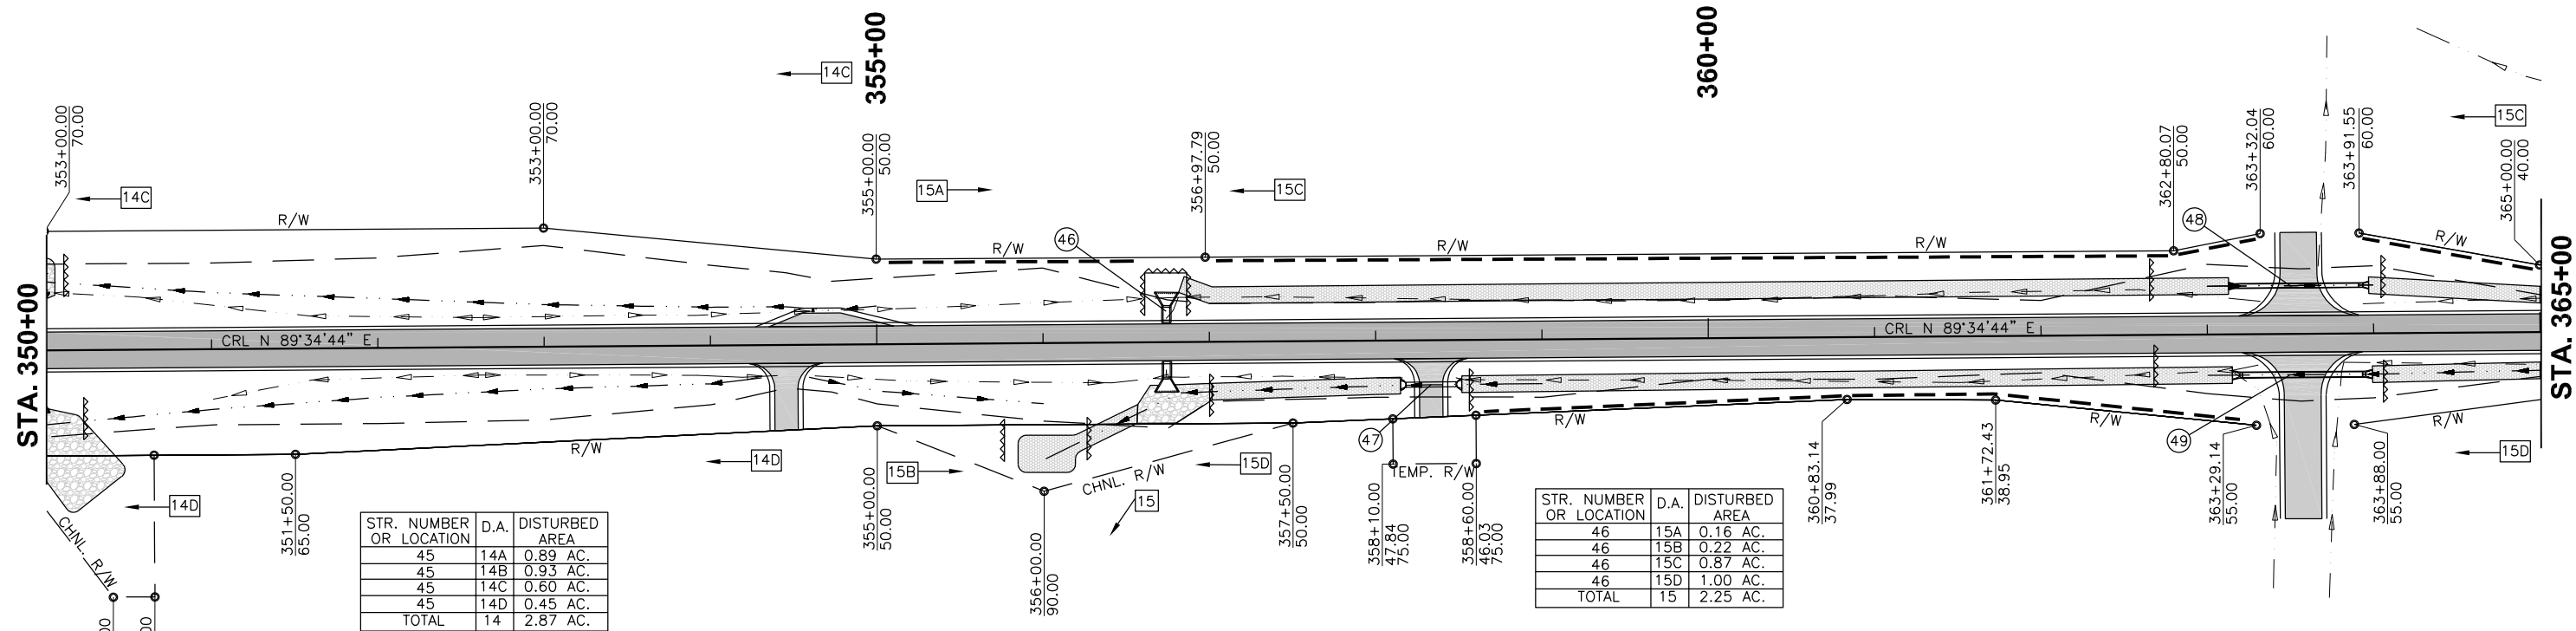

STR. NUMBER OR LOCATION	D.A.	DISTURBED AREA
45	14A	0.89 AC.
45	14B	0.93 AC.
45	14C	0.60 AC.
45	14D	0.45 AC.
TOTAL	14	2.87 AC.

STR. NUMBER OR LOCATION	D.A.	DISTURBED AREA
46	15A	0.16 AC.
46	15B	0.22 AC.
46	15C	0.87 AC.
46	15D	1.00 AC.
TOTAL	15	2.25 AC.

**LEGEND**

- TEMPORARY SILT FENCE
- TEMPORARY SILT DIKE
- SOLID SLAB SOD DITCH
- NYLON MAT
- RIPRAP

**QUANTITIES**  
SEE SUMMARY OF EROSION CONTROL QUANTITIES, SHEET NUMBER AX03