


FED. ROAD DIST. NO.	STATE	JOB PIECE NO.	FISCAL YEAR	SHEET NO.	TOTAL SHEETS
6	OKLA.	27050(04)	2017		
DESCRIPTION		REVISIONS		DATE	

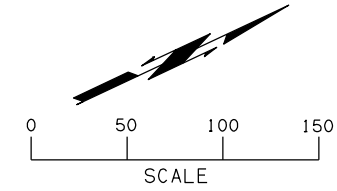


FT. SILL U.S. MILITARY RES.

DISTURBED AREA ID	STR. NO.	OUTFALL	ACRES	PHASE
A1	OFFSITE	O-1	0.23	1
A2	12	O-1	0.15	1
A3	11	O-2	0.63	1
A4	26	O-2	1.01	1
A5	11	O-2	0.15	1
A6	26	O-2	0.48	1

PHASE	AREAS	ACRES
1	O-1	0.38
1	O-2	2.44
1	O-3	0.28
1	O-7	0.07

LEGEND

- UNDER CONSTRUCTION
- COMPLETED CONSTRUCTION
- PAVEMENT REMOVAL
- DISTURBED AREA
- SILT DIKE
- SILT FENCE
- ROCK FILTER DAM
- OUTFALL LOCATION
- TEMP. SEDIMENT FILTER

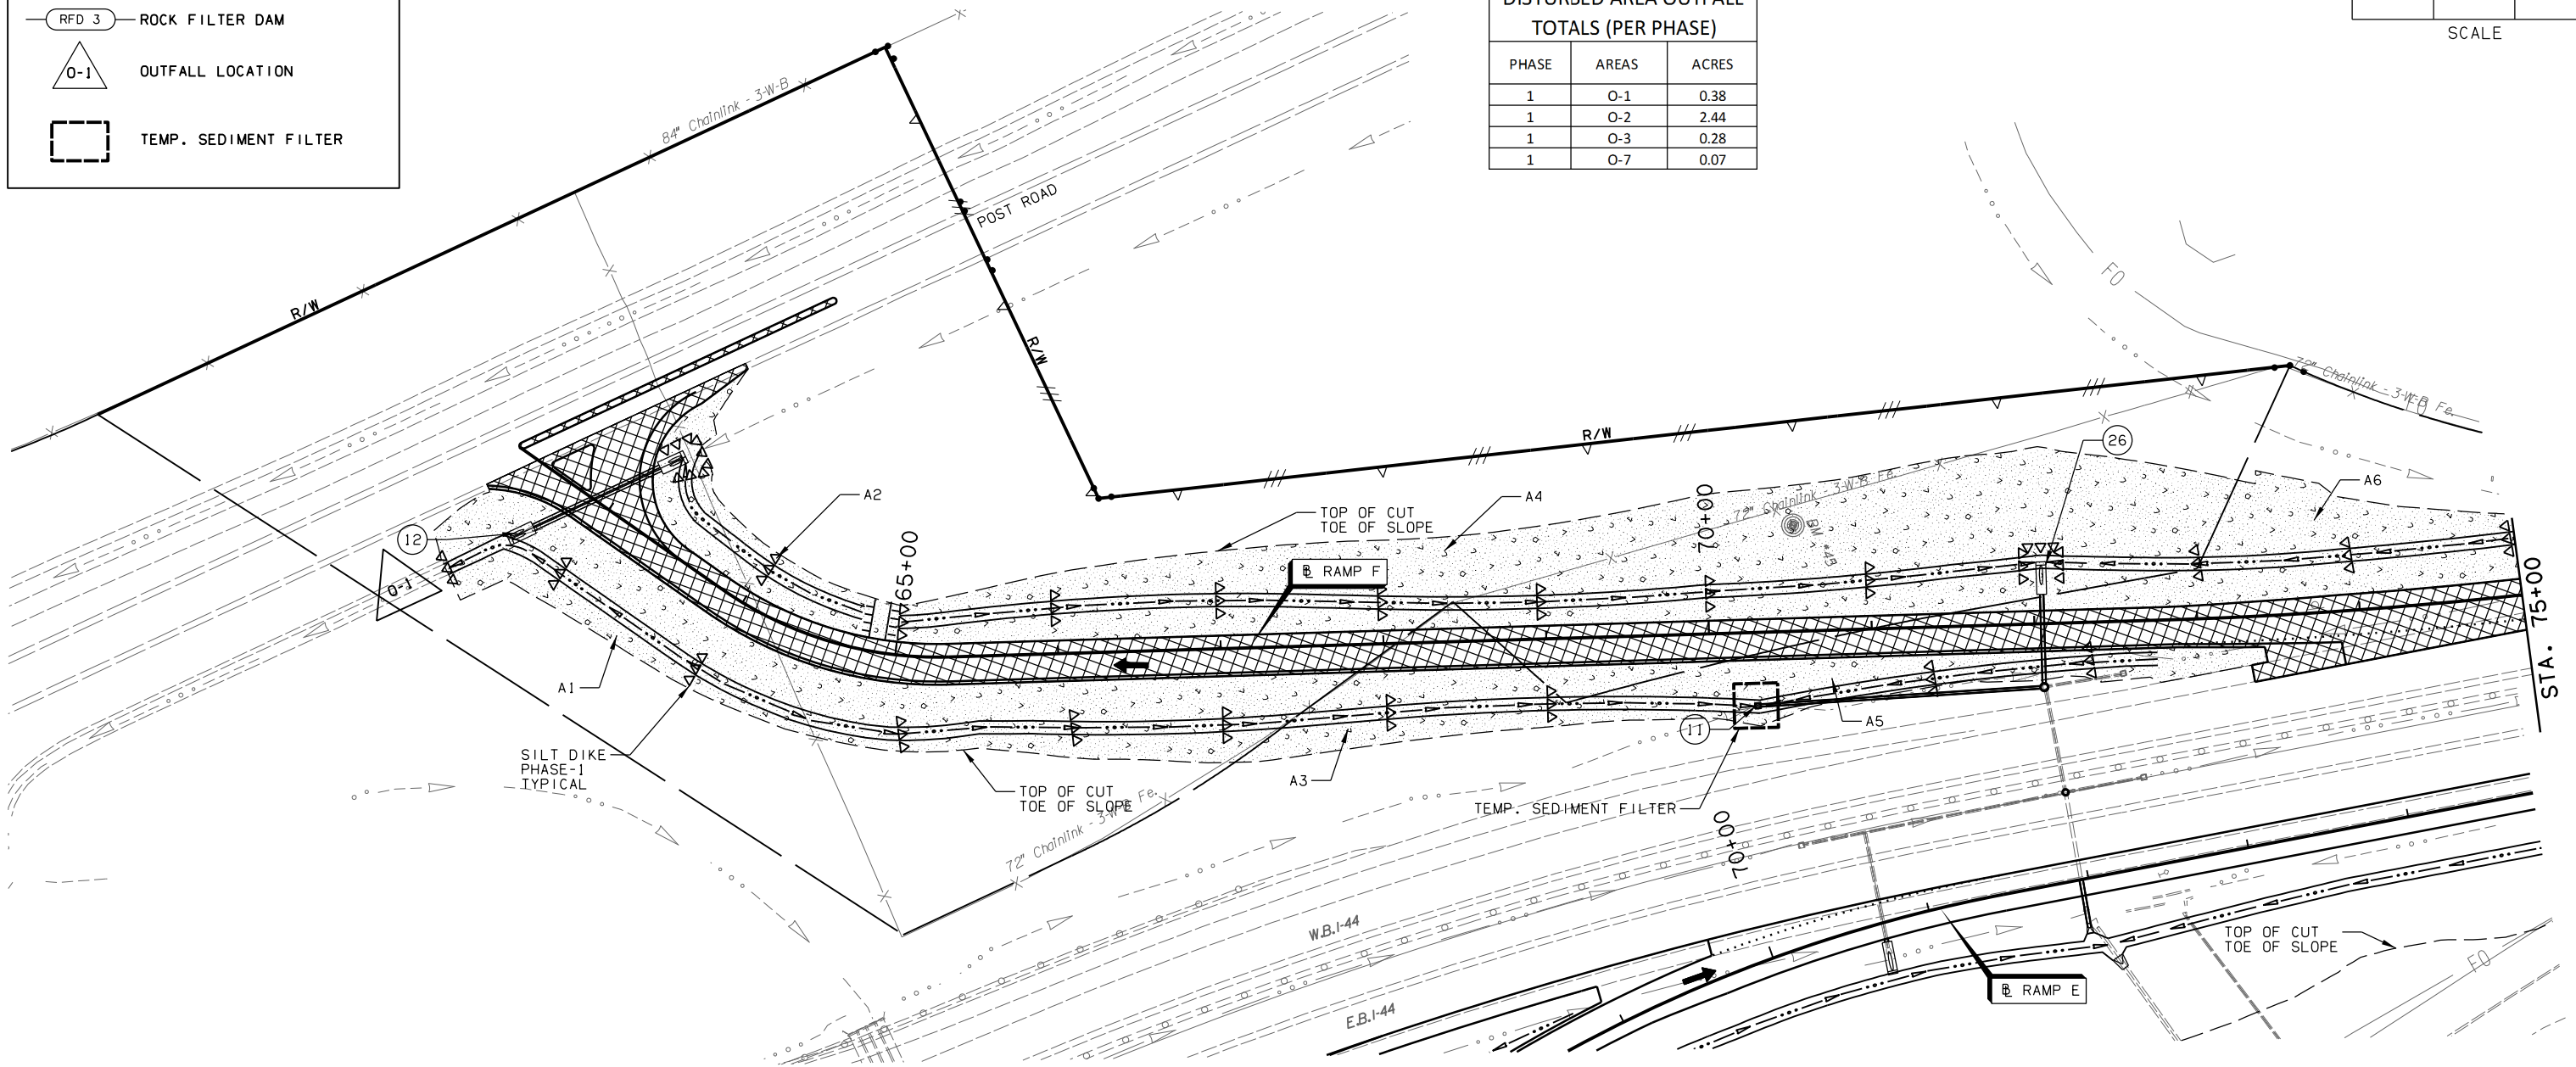

PHASE	AREAS	ACRES
1	11	3.17
2	7	1.49
3	10	4.72
4	4	1.63
5	20	7.64

PHASE 1

DESIGN	PM	9/13	1-44 & US-62 INTERCHANGE
DRAWN	MAM	9/13	
CHECKED	JES	5/16	
APPROVED			
SQUAD	GARVER	STATE JOB NO. 27050(04)	SHEET NO. 57

EROSION CONTROL
(SHEET 1 OF 8)