

FED. ROAD DIST. NO.	STATE	JOB PIECE NO.	FISCAL YEAR	SHEET NO.	TOTAL SHEETS
6	OKLA.	27050(04)	2017		

DESCRIPTION	REVISIONS	DATE




DISTURBED AREA ID	STR. NO.	OUTFALL	ACRES	PHASE
A29	4	O-3	0.44	4
A30	4	O-3	0.42	4
A31	5	O-3	0.32	4
A32	5	O-3	0.44	4

PHASE	AREAS	ACRES
4	O-3	1.63

LEGEND

- UNDER CONSTRUCTION
- COMPLETED CONSTRUCTION
- PAVEMENT REMOVAL
- DISTURBED AREA
- SILT DIKE
- SILT FENCE
- RFD 3 ROCK FILTER DAM
- OUTFALL LOCATION
- TEMP. SEDIMENT FILTER

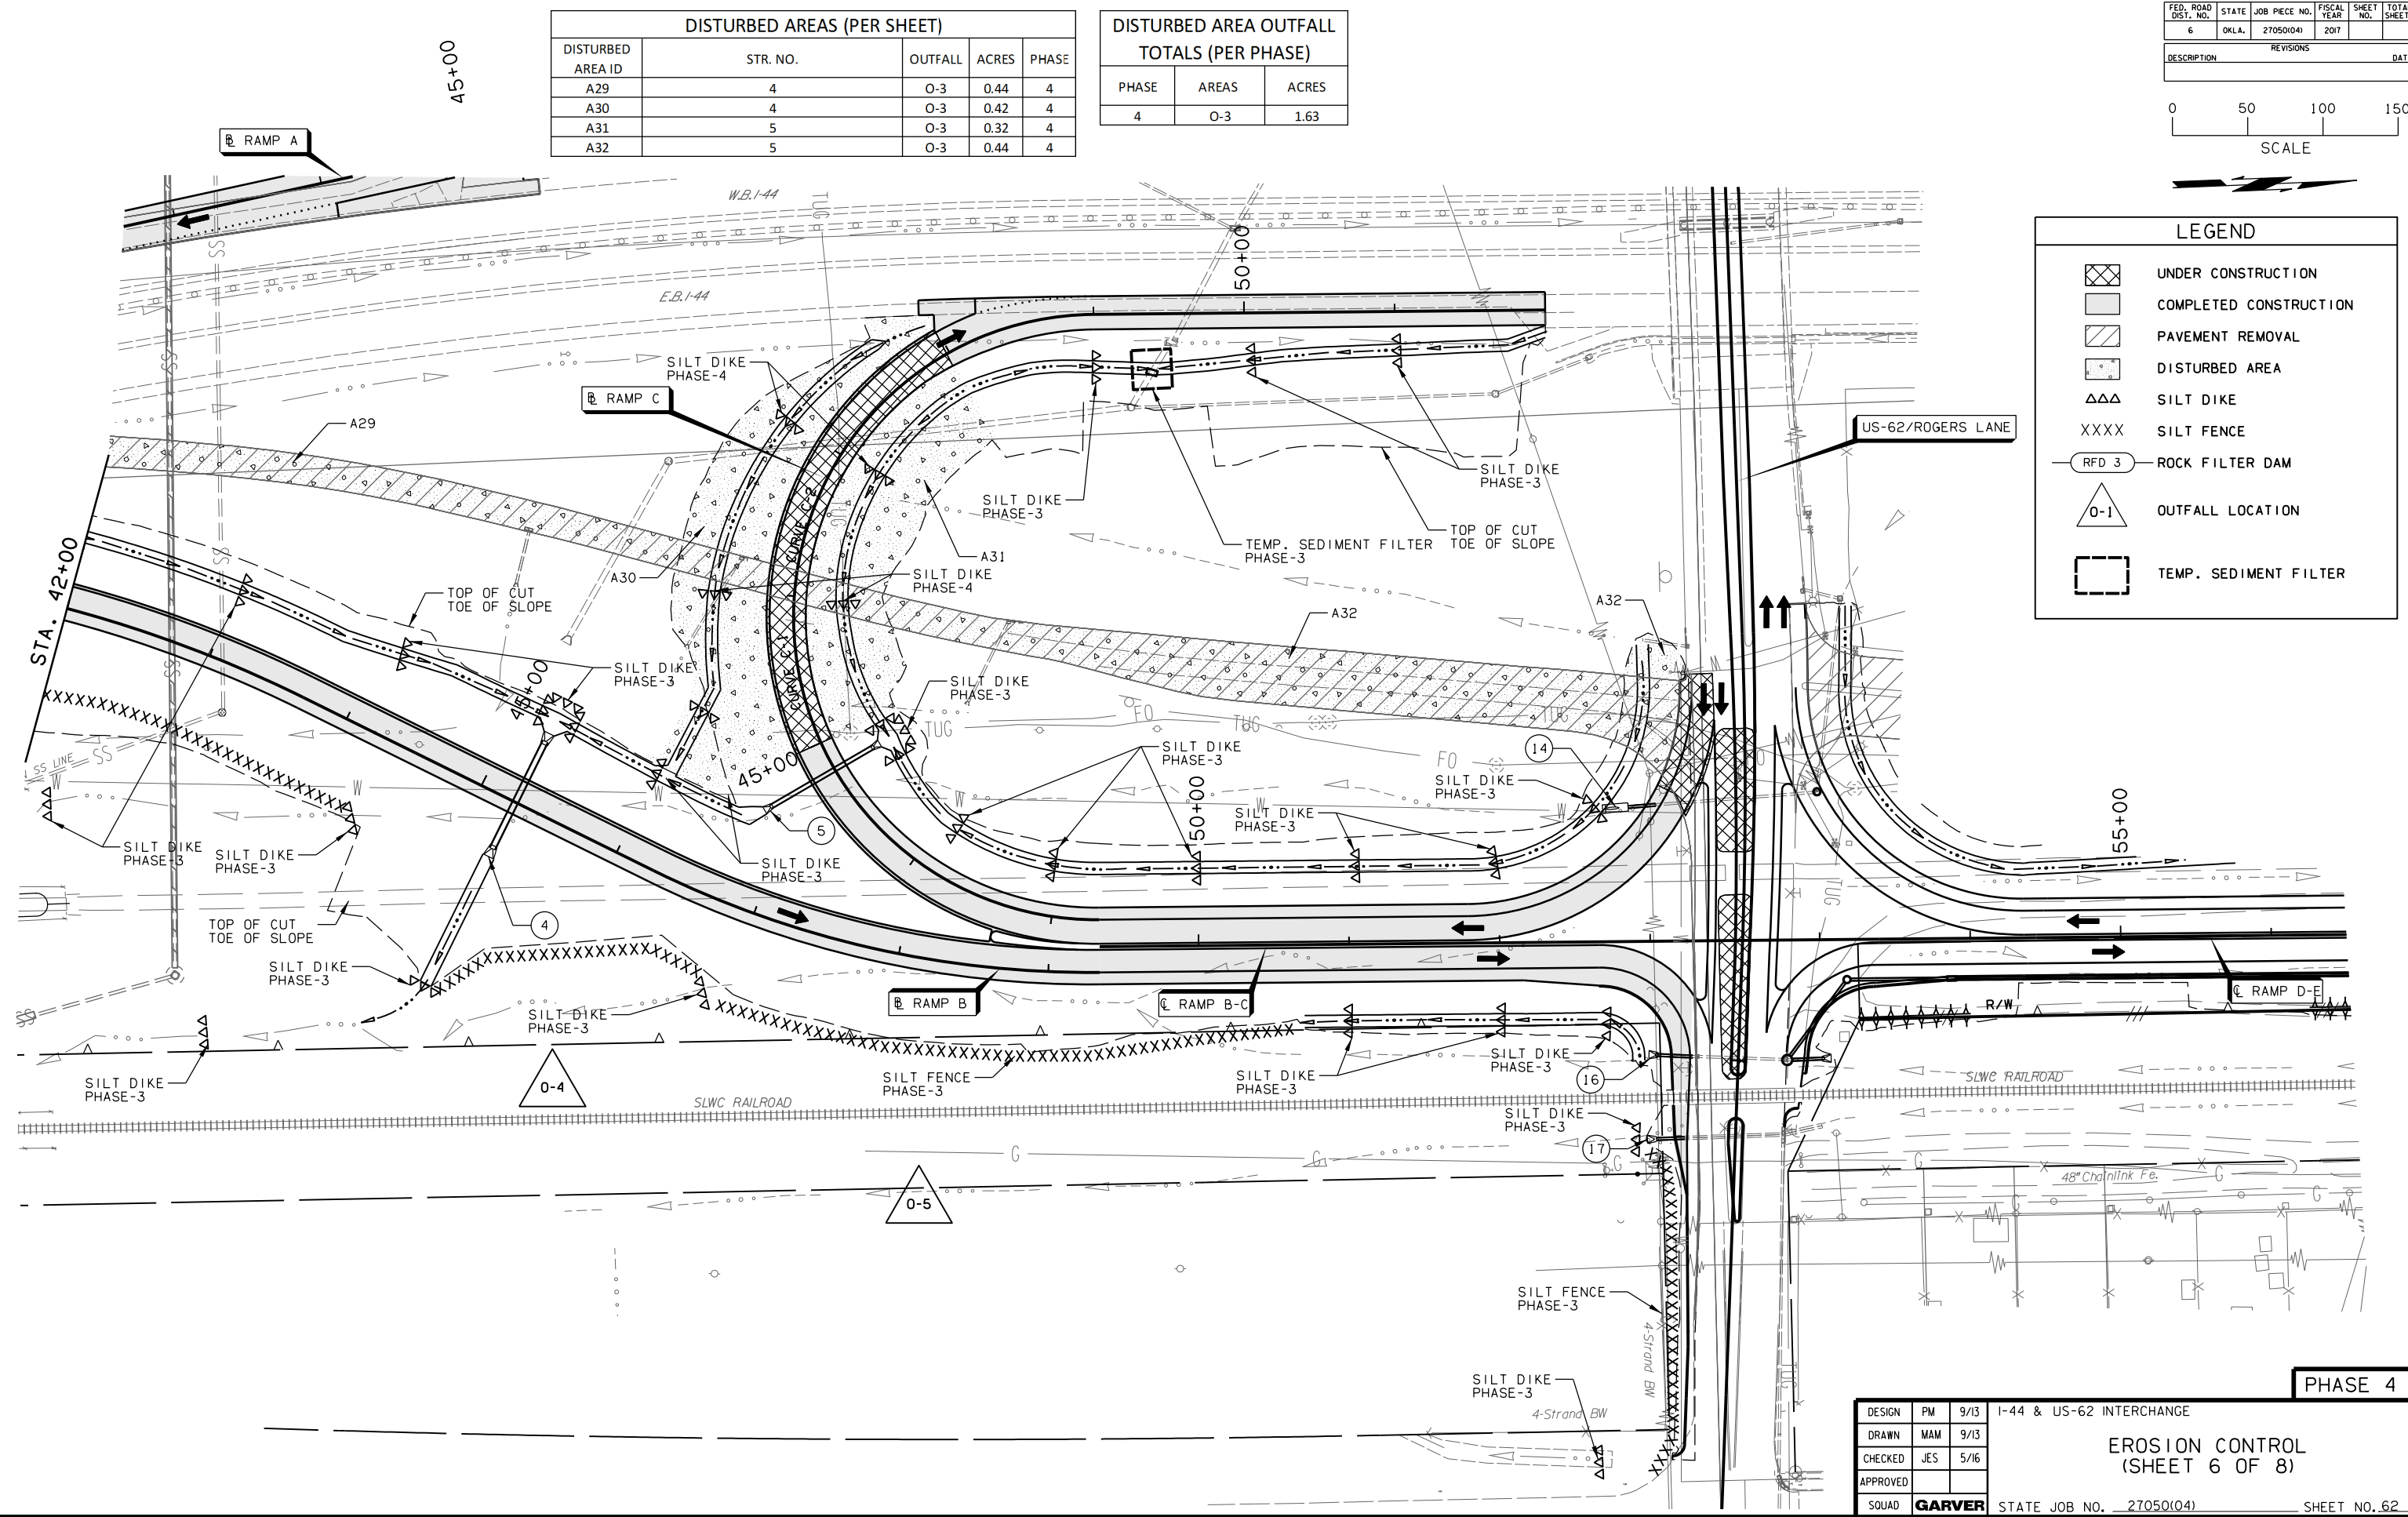

DESIGN	PM	9/13	1-44 & US-62 INTERCHANGE
DRAWN	MAM	9/13	
CHECKED	JES	5/16	
APPROVED			
SQUAD	GARVER	STATE JOB NO. 27050(04)	SHEET NO. 62

EROSION CONTROL
(SHEET 6 OF 8)

PHASE 4