


DISTURBED AREAS (PER SHEET)					
DISTURBED AREA ID	STR. NO.	OUTFALL	ACRES	PHASE	
A33	15	O-4	0.31	5	
A34	OFFSITE	O-6	0.71	5	
A35	25	O-6	0.66	5	
A36	25	O-6	0.85	5	
A37	20	O-6	0.32	5	
A38	25	O-6	0.44	5	
A39	20	O-6	0.45	5	
A40	7	O-6	0.22	5	
A41	7	O-6	0.08	5	
A42	8	O-2	0.24	5	
A43	8	O-2	0.18	5	
A44	OFFSITE	O-6	0.09	5	
A45	OFFSITE	O-2	0.53	5	

DISTURBED AREA OUTFALL TOTALS (PER PHASE)		
PHASE	AREAS	ACRES
5	O-2	3.51
5	O-4	0.31
5	O-6	3.82

**LEGEND**

- UNDER CONSTRUCTION
- COMPLETED CONSTRUCTION
- PAVEMENT REMOVAL
- DISTURBED AREA
- SILT DIKE
- SILT FENCE
- ROCK FILTER DAM
- OUTFALL LOCATION
- TEMP. SEDIMENT FILTER

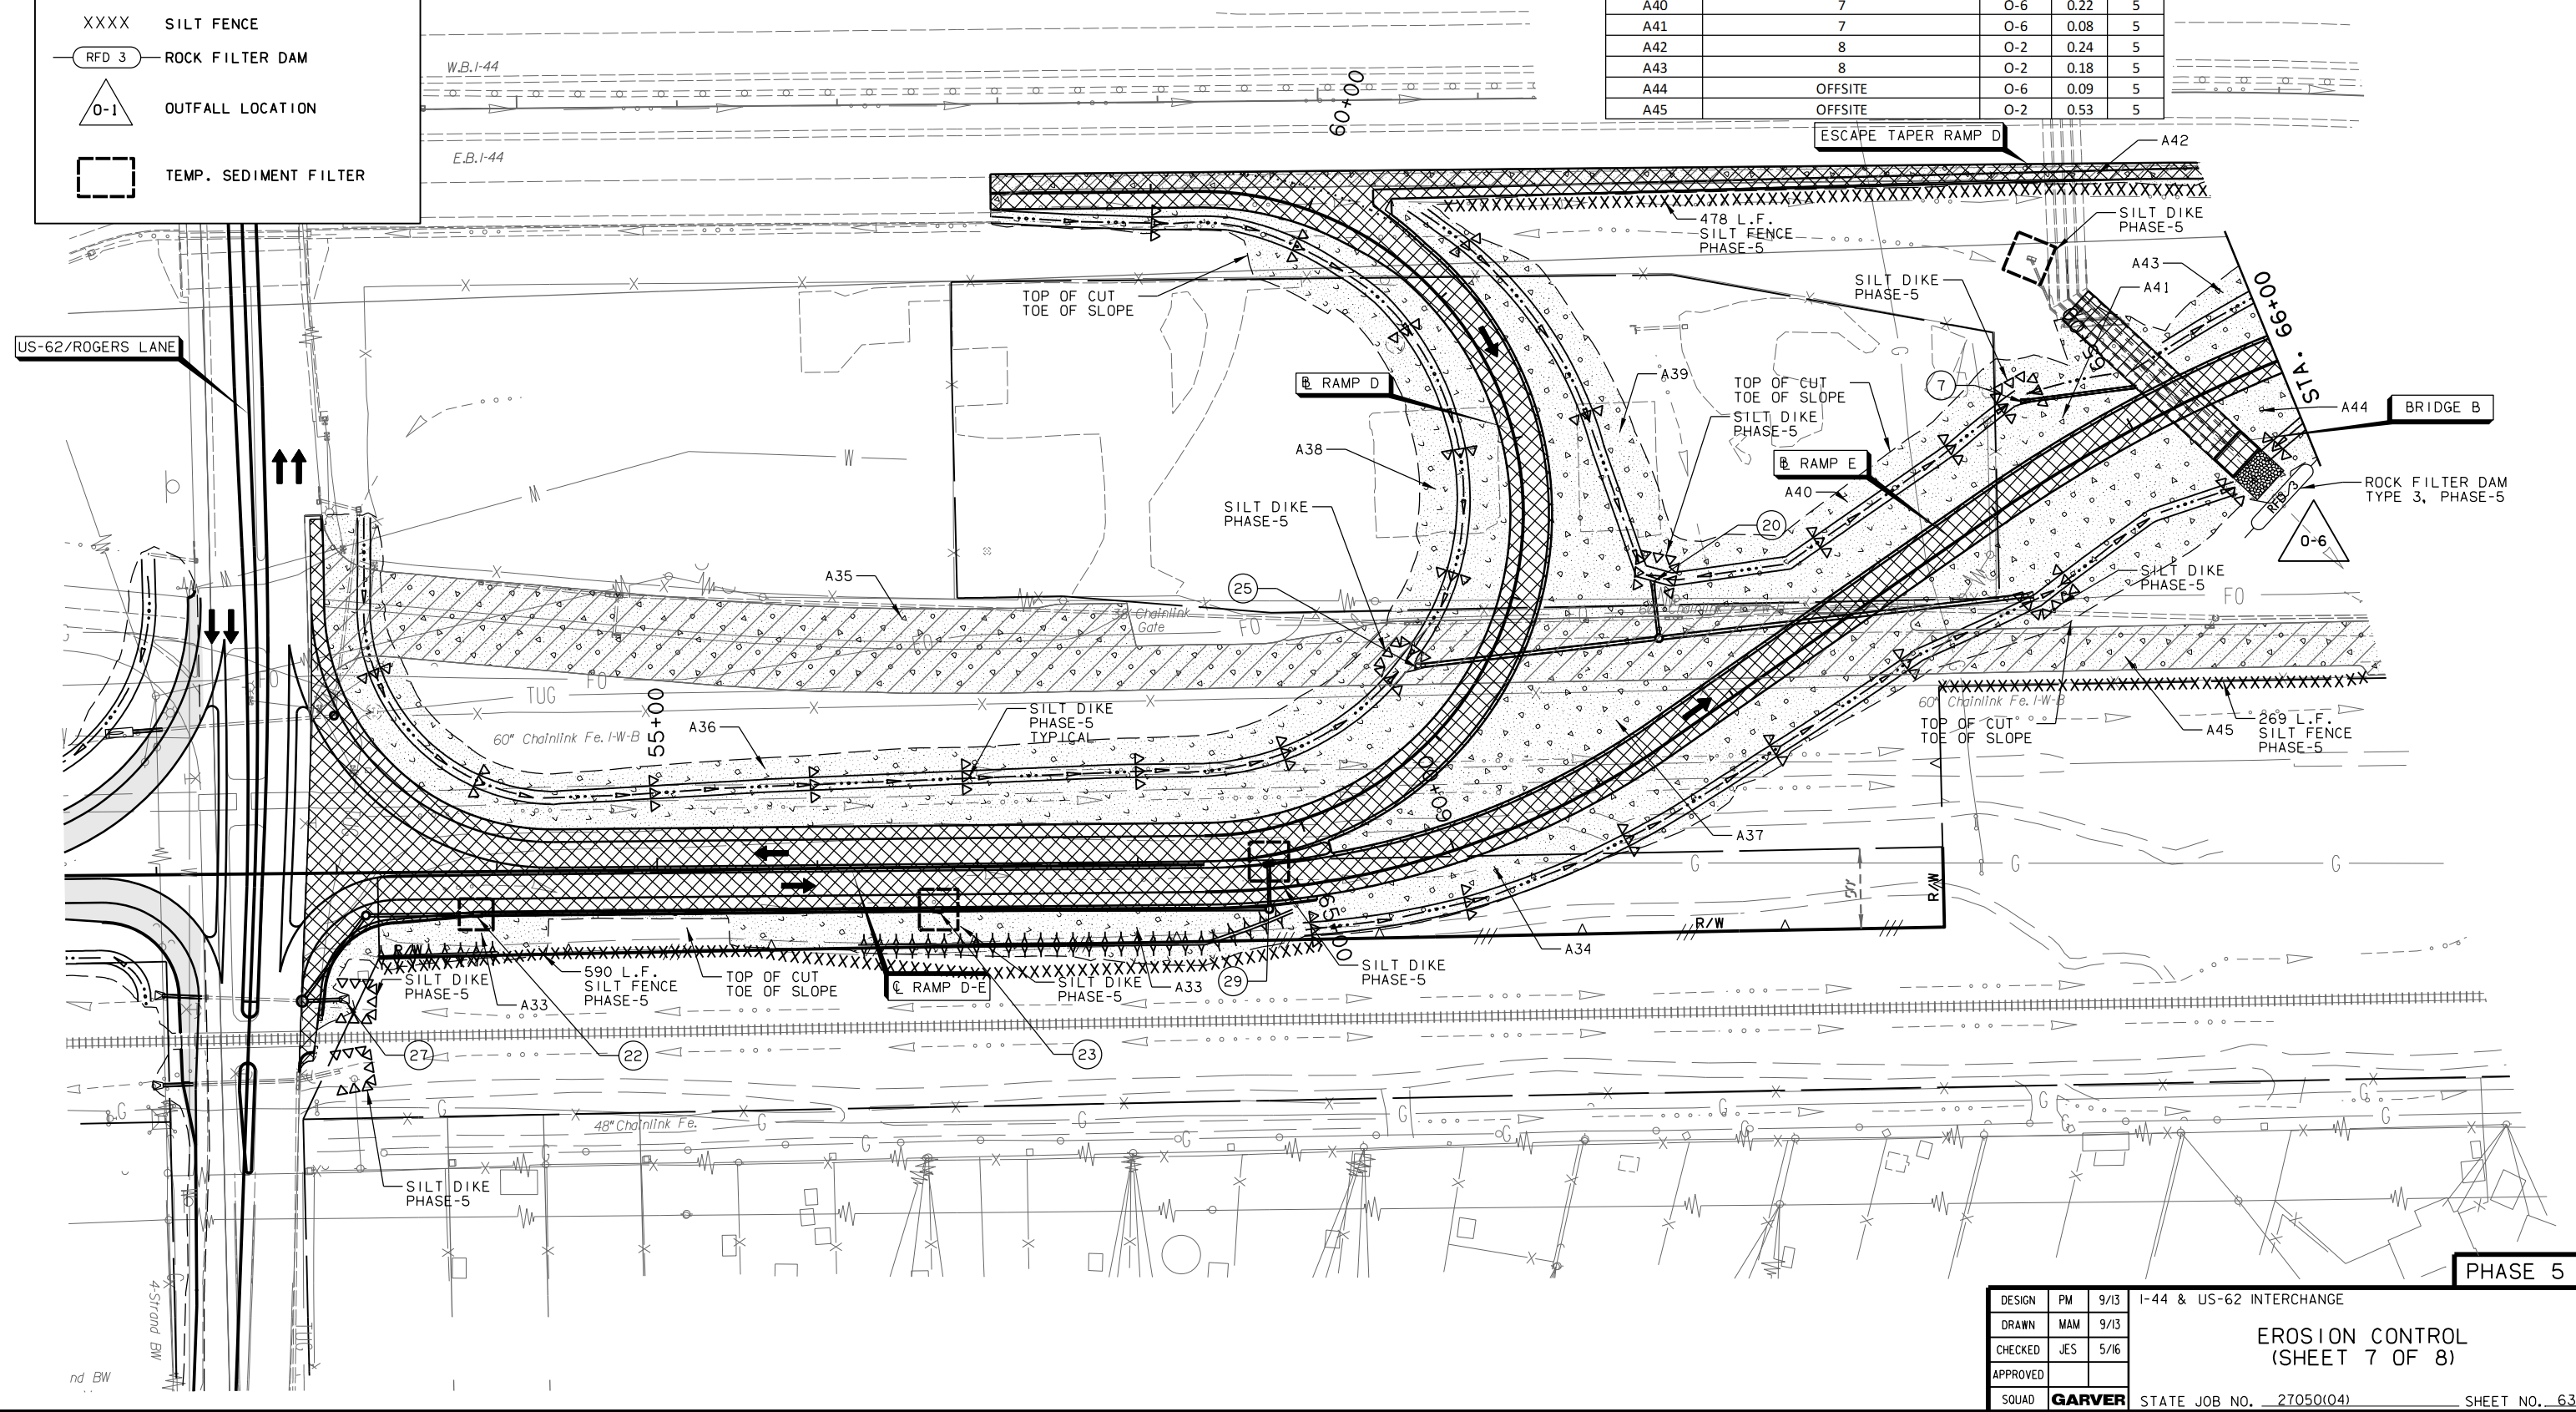

DESIGN	PM	9/13	1-44 & US-62 INTERCHANGE
DRAWN	MAM	9/13	
CHECKED	JES	5/16	
APPROVED			
SQUAD	<b>GARVER</b>	STATE JOB NO. 27050(04)	SHEET NO. 63

**PHASE 5**  
EROSION CONTROL  
(SHEET 7 OF 8)