

Lee Wayne Ailey and Brook B. Ailey
 JTWD
 Book: 765, Page: 856
 (Lot 1, Less E of the Center of
 Little Deep Fork Creek)
 2475' Stat R/W

Sec. 1, T15N, R7E

Stephanie Morrison
 Final Decree
 Book: 759, Page: 1570
 (E of the Center of Little Deep
 Fork Creek)


DESCRIPTION	REVISIONS	DATE

Sec. 6, T15N, R8E
 Wolf Warehouse, Inc.
 WD
 Book: 597, Page: 1500

STA. 59+00


STA. 65+00

F:\13-850 Br 181A Little Deep Fork Ck - Creek 3\CIV3D\PLANS\850-EROSION CONTROL.dwg
 Friday, July 28, 2017 10:17:28 AM

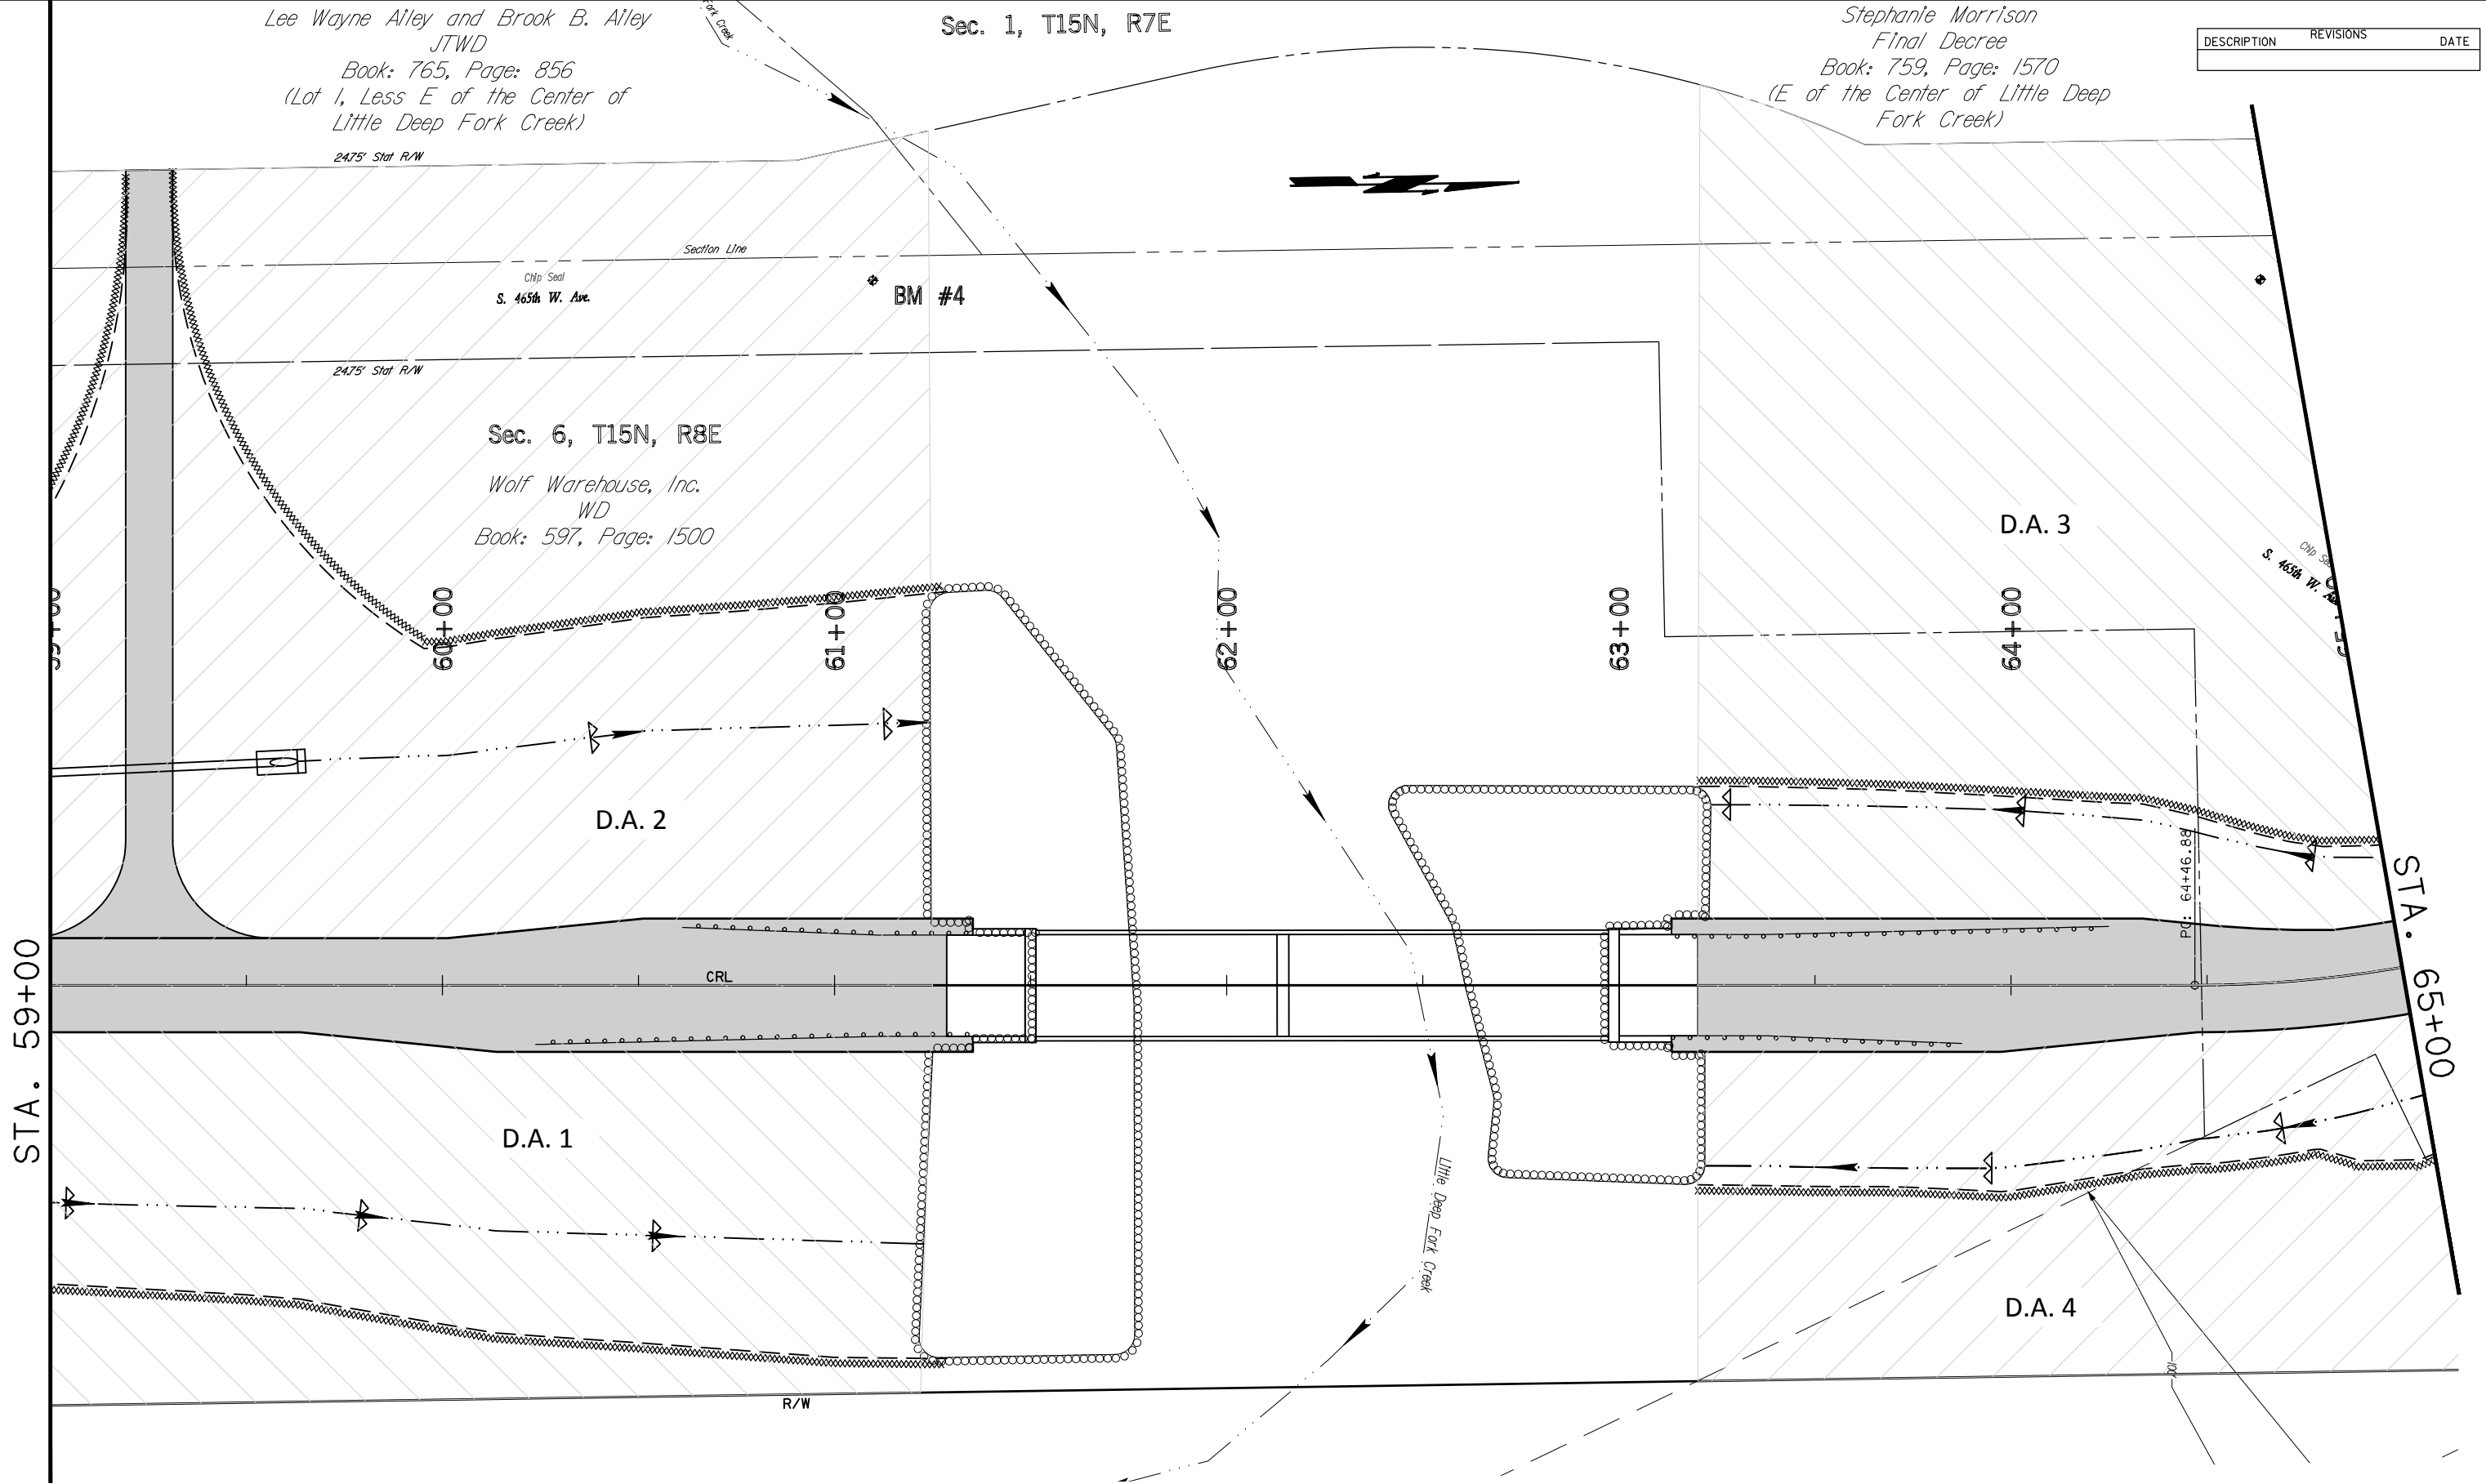

LEGEND

- TEMPORARY SILT DIKE INSTALLATION
- TEMPORARY SILT FENCE INSTALLATION

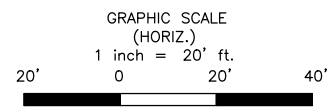

DESIGN	BSF	11/16
DRAWN	BLP	11/16
CHECKED	PAE	11/16
APPROVED	JRW	11/16
SQUAD		

OKLAHOMA DEPARTMENT OF TRANSPORTATION
 GUY ENGINEERING SERVICES, INC.

EROSION CONTROL

STATE JOB NO. 29407(04) SHEET NO. R008

CREEK COUNTY BR. 181A LITTLE DEEP FORK