
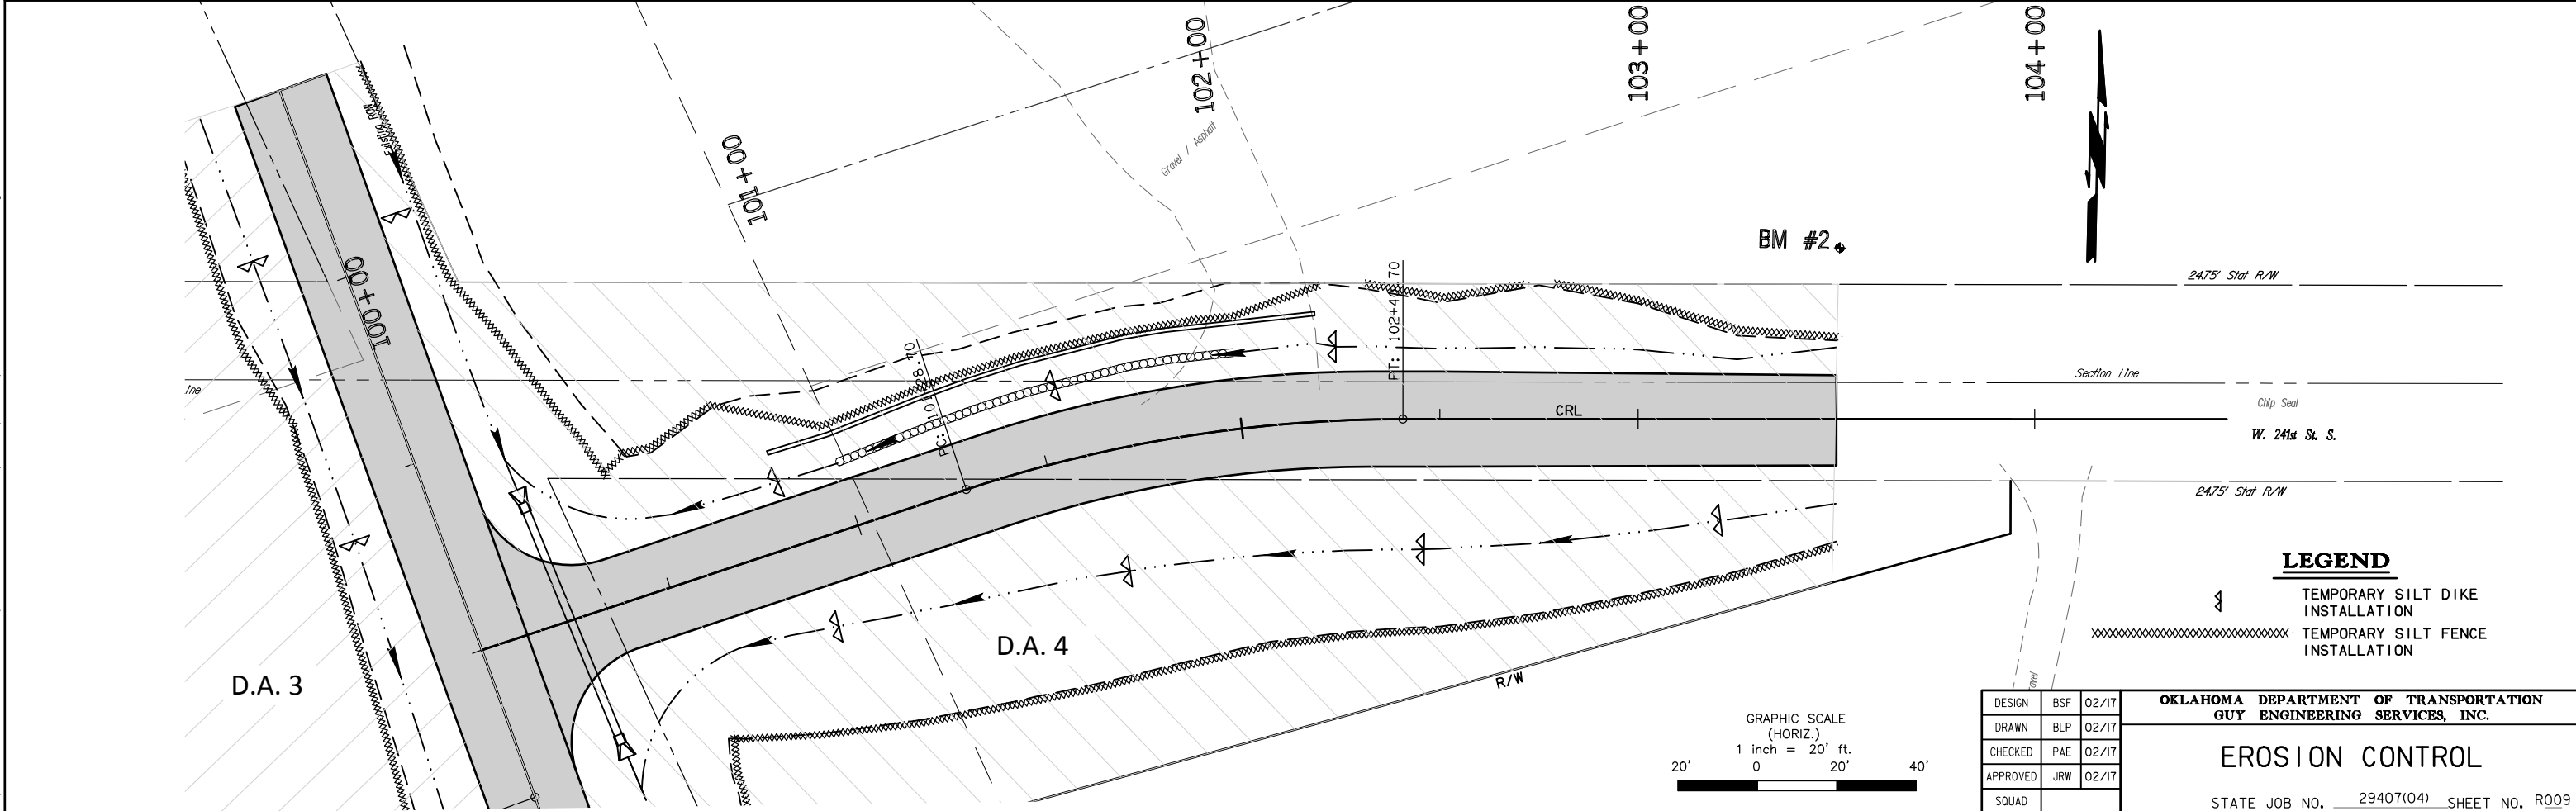


F:\13-850 Br 181A Little Deep Fork Ck - Creek 3\CIV3D\PLANS\850-EROSION CONTROL.dwg
 Friday, July 28, 2017 10:17:41 AM

SUMMARY OF DISTURBED DRAINAGE AREAS			
DRAINAGE AREA NUMBER	OUTFALL STATION	AREA (ACRES)	SEDIMENT CONTROL MEASURES
D.A. 1	BRIDGE "A"	3.89	TEMP SILT FENCE, TEMP SILT DIKE
D.A. 2	BRIDGE "A"	3.84	TEMP SILT FENCE, TEMP SILT DIKE
D.A. 3	BRIDGE "A"	1.76	TEMP SILT FENCE, TEMP SILT DIKE
D.A. 4	BRIDGE "A"	1.52	TEMP SILT FENCE, TEMP SILT DIKE

DESCRIPTION	REVISIONS	DATE

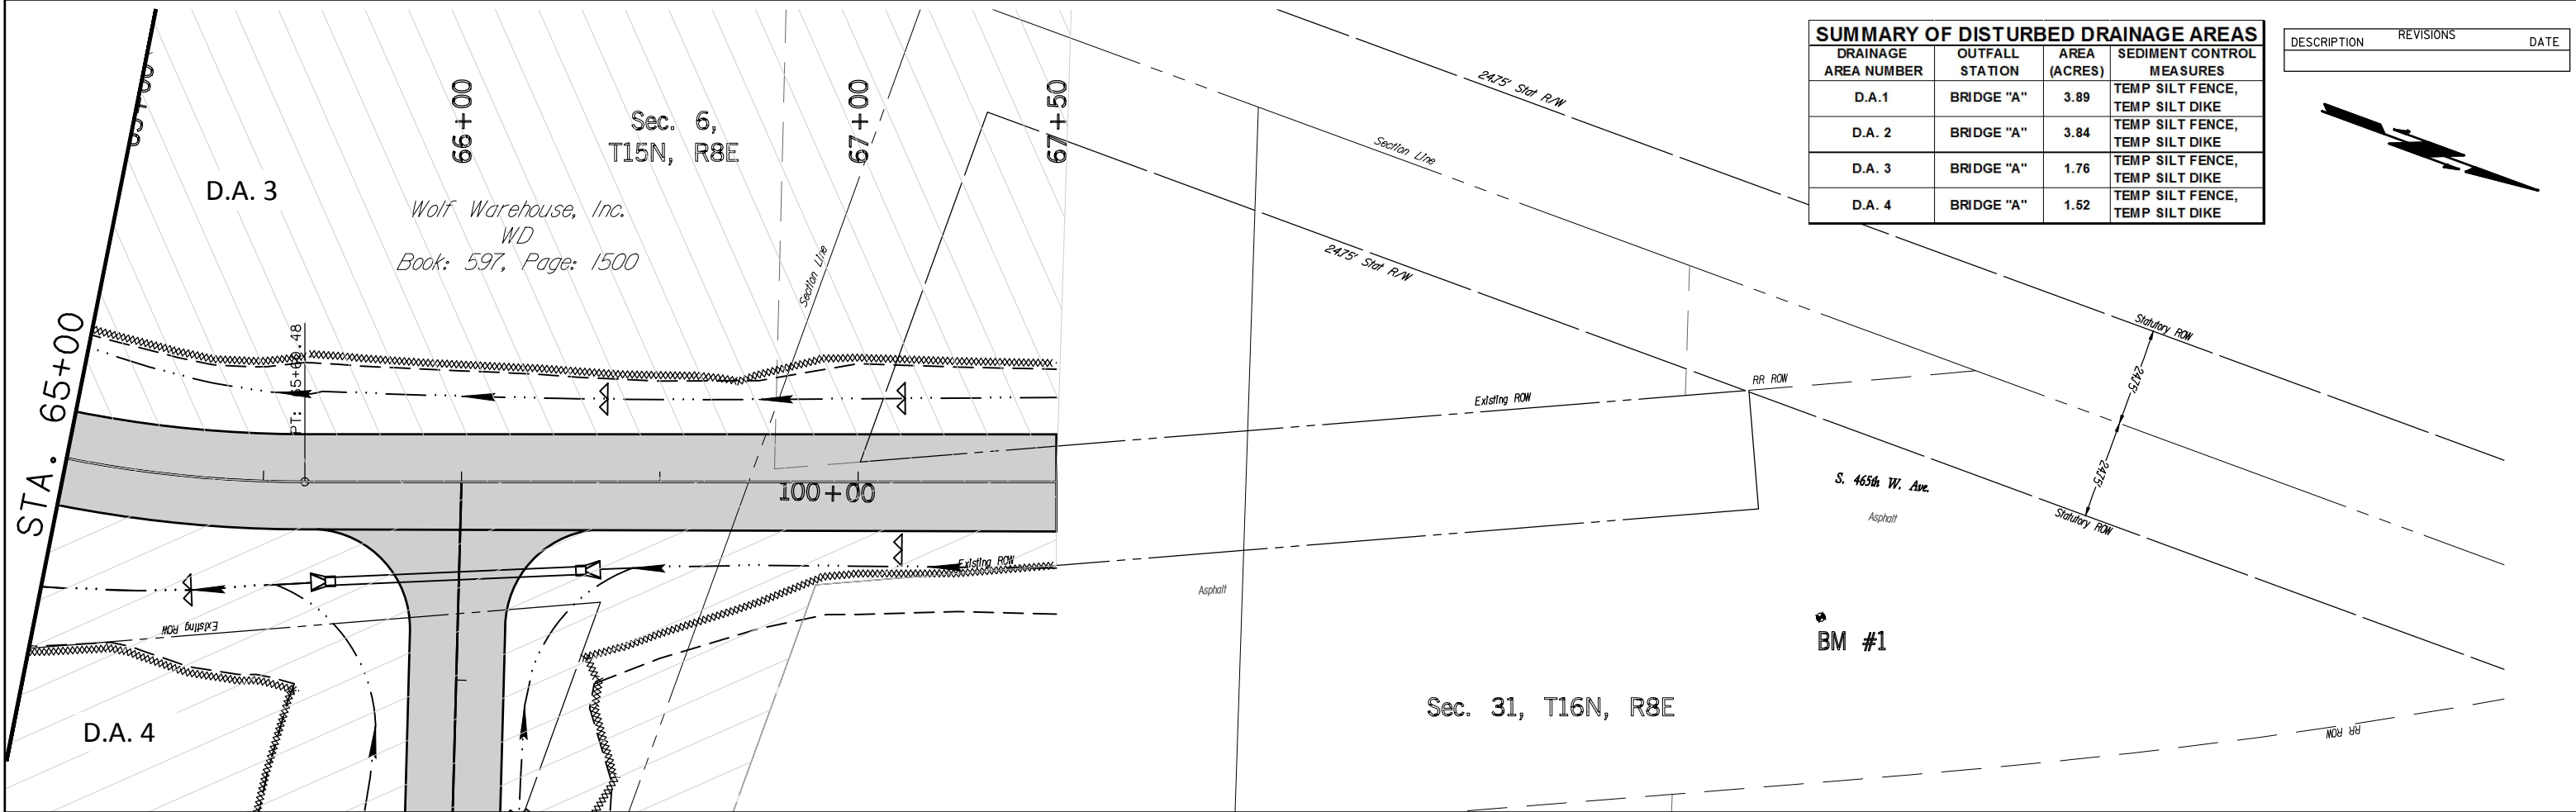

LEGEND

	TEMPORARY SILT DIKE INSTALLATION
	TEMPORARY SILT FENCE INSTALLATION

DESIGN	BSF	02/17
DRAWN	BLP	02/17
CHECKED	PAE	02/17
APPROVED	JRW	02/17
SQUAD		

OKLAHOMA DEPARTMENT OF TRANSPORTATION
GUY ENGINEERING SERVICES, INC.

EROSION CONTROL

STATE JOB NO. 29407(04) SHEET NO. R009

CREEK COUNTY BR. 181A LITTLE DEEP FORK