


FED. ROAD DIST. NO.	STATE	JOB PIECE NO.	FISCAL YEAR	SHEET NO.	TOTAL SHEETS
6	OKLA.				
DESCRIPTION		REVISIONS	DATE		
REV. QTY. & ADD ITEM			6/12/17		

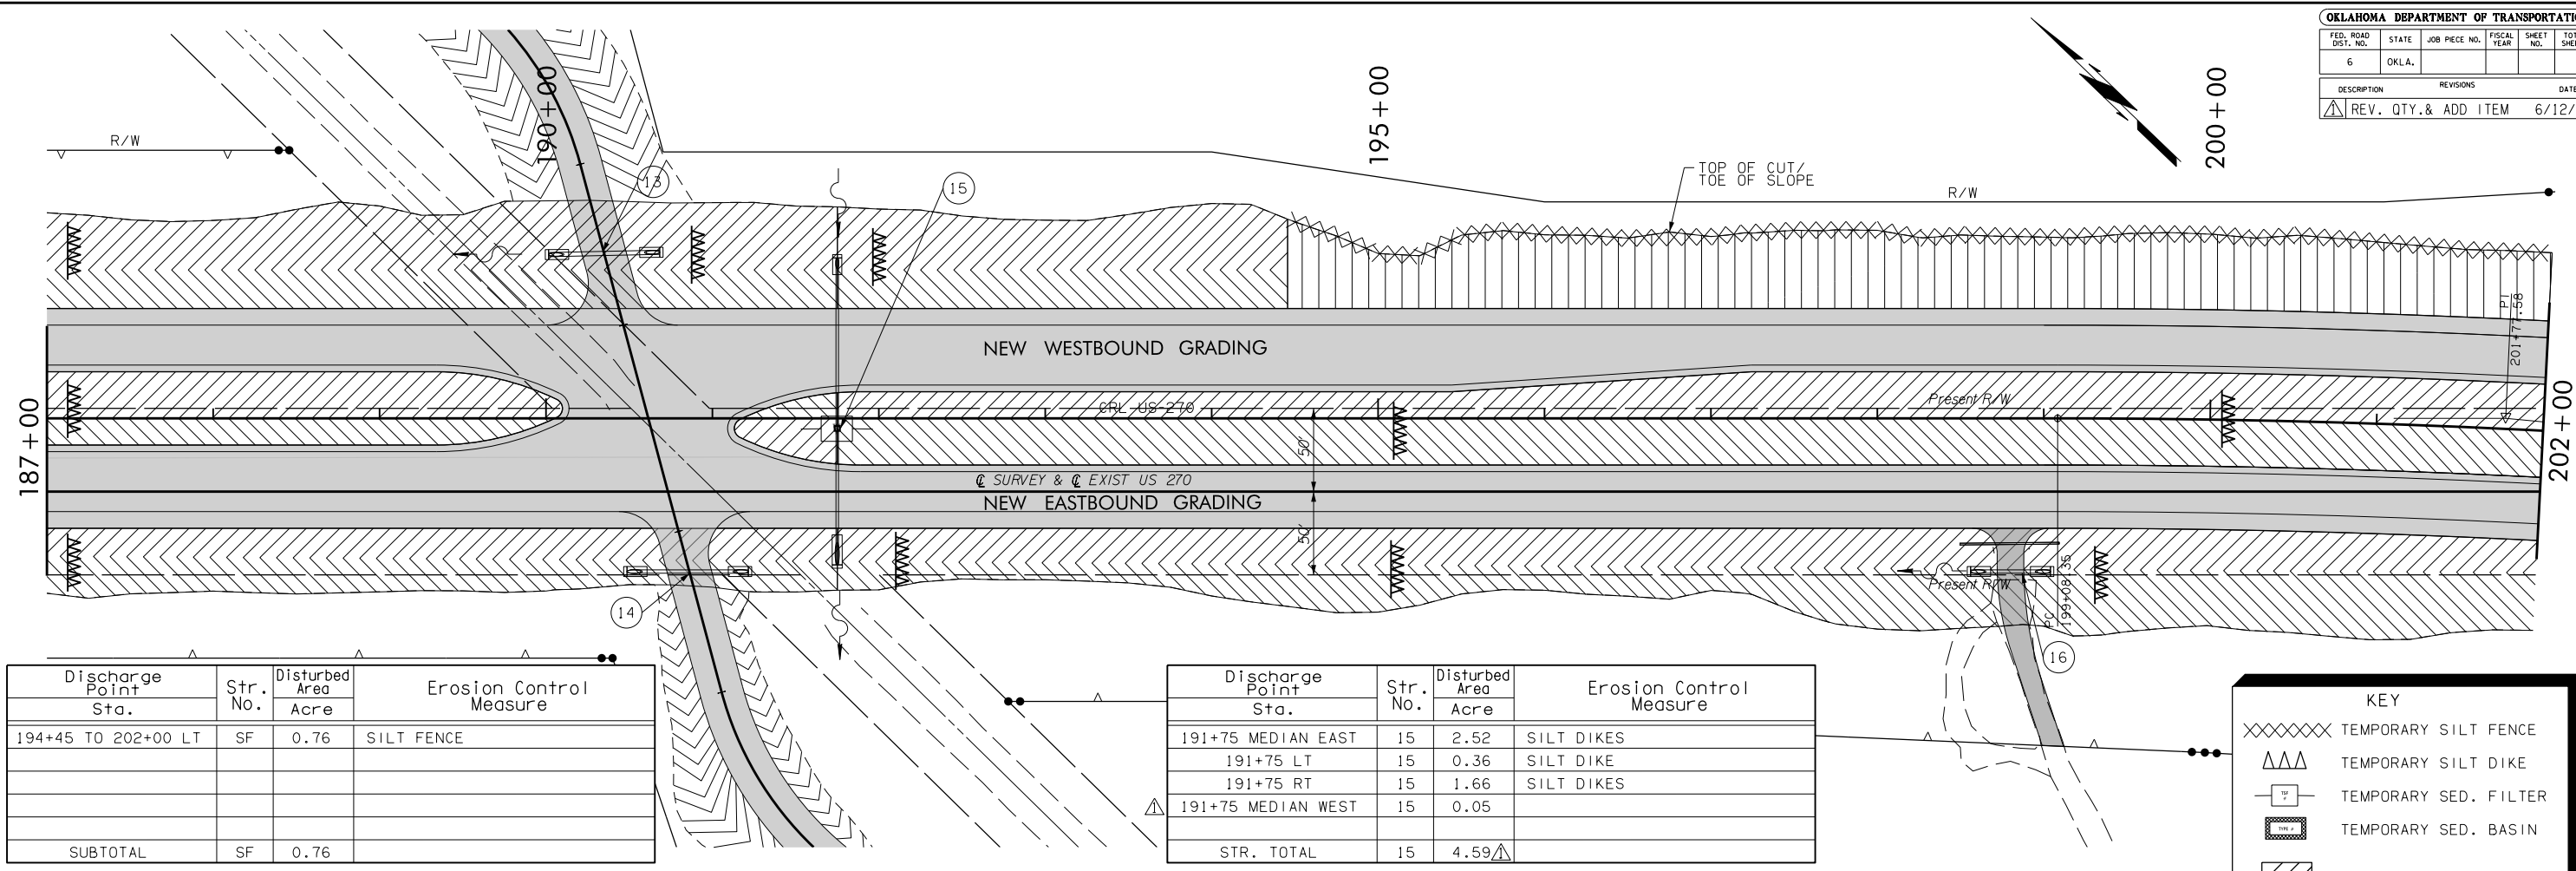


Discharge Point Sta.	Str. No.	Disturbed Area Acre	Erosion Control Measure
194+45 TO 202+00 LT	SF	0.76	SILT FENCE
SUBTOTAL		SF	0.76

Discharge Point Sta.	Str. No.	Disturbed Area Acre	Erosion Control Measure
191+75 MEDIAN EAST	15	2.52	SILT DIKES
191+75 LT	15	0.36	SILT DIKE
191+75 RT	15	1.66	SILT DIKES
191+75 MEDIAN WEST	15	0.05	
STR. TOTAL		15	4.59

KEY

- XXXXXX TEMPORARY SILT FENCE
- △△△ TEMPORARY SILT DIKE
- TEMPORARY SED. FILTER
- TEMPORARY SED. BASIN
- ← DIRECTIONAL FLOW
- ▨ SHEET FLOW

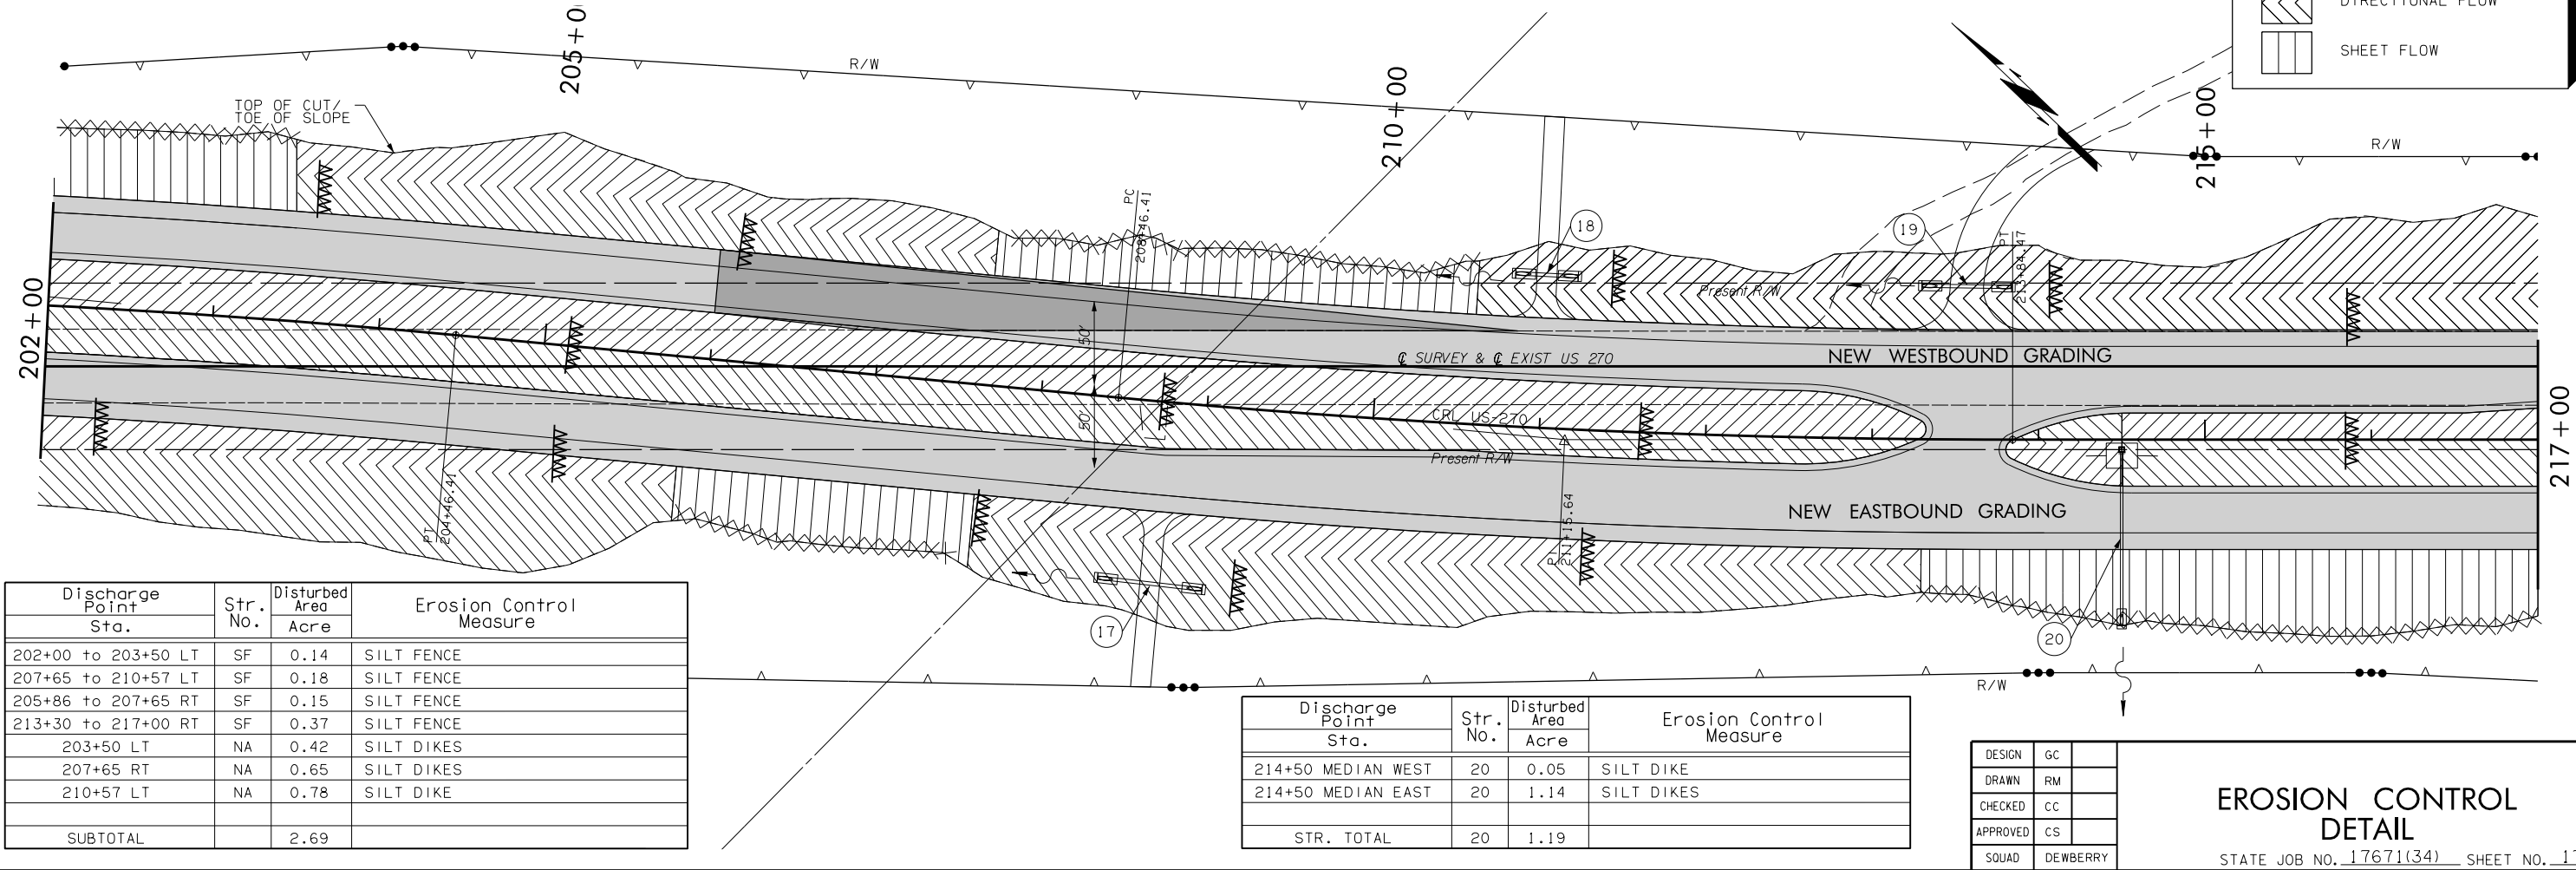

Discharge Point Sta.	Str. No.	Disturbed Area Acre	Erosion Control Measure
202+00 TO 203+50 LT	SF	0.14	SILT FENCE
207+65 TO 210+57 LT	SF	0.18	SILT FENCE
205+86 TO 207+65 RT	SF	0.15	SILT FENCE
213+30 TO 217+00 RT	SF	0.37	SILT FENCE
203+50 LT	NA	0.42	SILT DIKES
207+65 RT	NA	0.65	SILT DIKES
210+57 LT	NA	0.78	SILT DIKE
SUBTOTAL		2.69	

Discharge Point Sta.	Str. No.	Disturbed Area Acre	Erosion Control Measure
214+50 MEDIAN WEST	20	0.05	SILT DIKE
214+50 MEDIAN EAST	20	1.14	SILT DIKES
STR. TOTAL		20	1.19

DESIGN	GC
DRAWN	RM
CHECKED	CC
APPROVED	CS
SQUAD	DEWBERRY

EROSION CONTROL DETAIL

8/2/2017 Q:\150045046\CAD\Civil\Turn Key\17671 (34) Erosion Control-4.dgn