


FED. ROAD DIST. NO.	STATE	JOB PIECE NO.	FISCAL YEAR	SHEET NO.	TOTAL SHEETS
6	OKLA.				
DESCRIPTION		REVISIONS	DATE		
REV. QTY. & ADD ITEM			6/12/17		

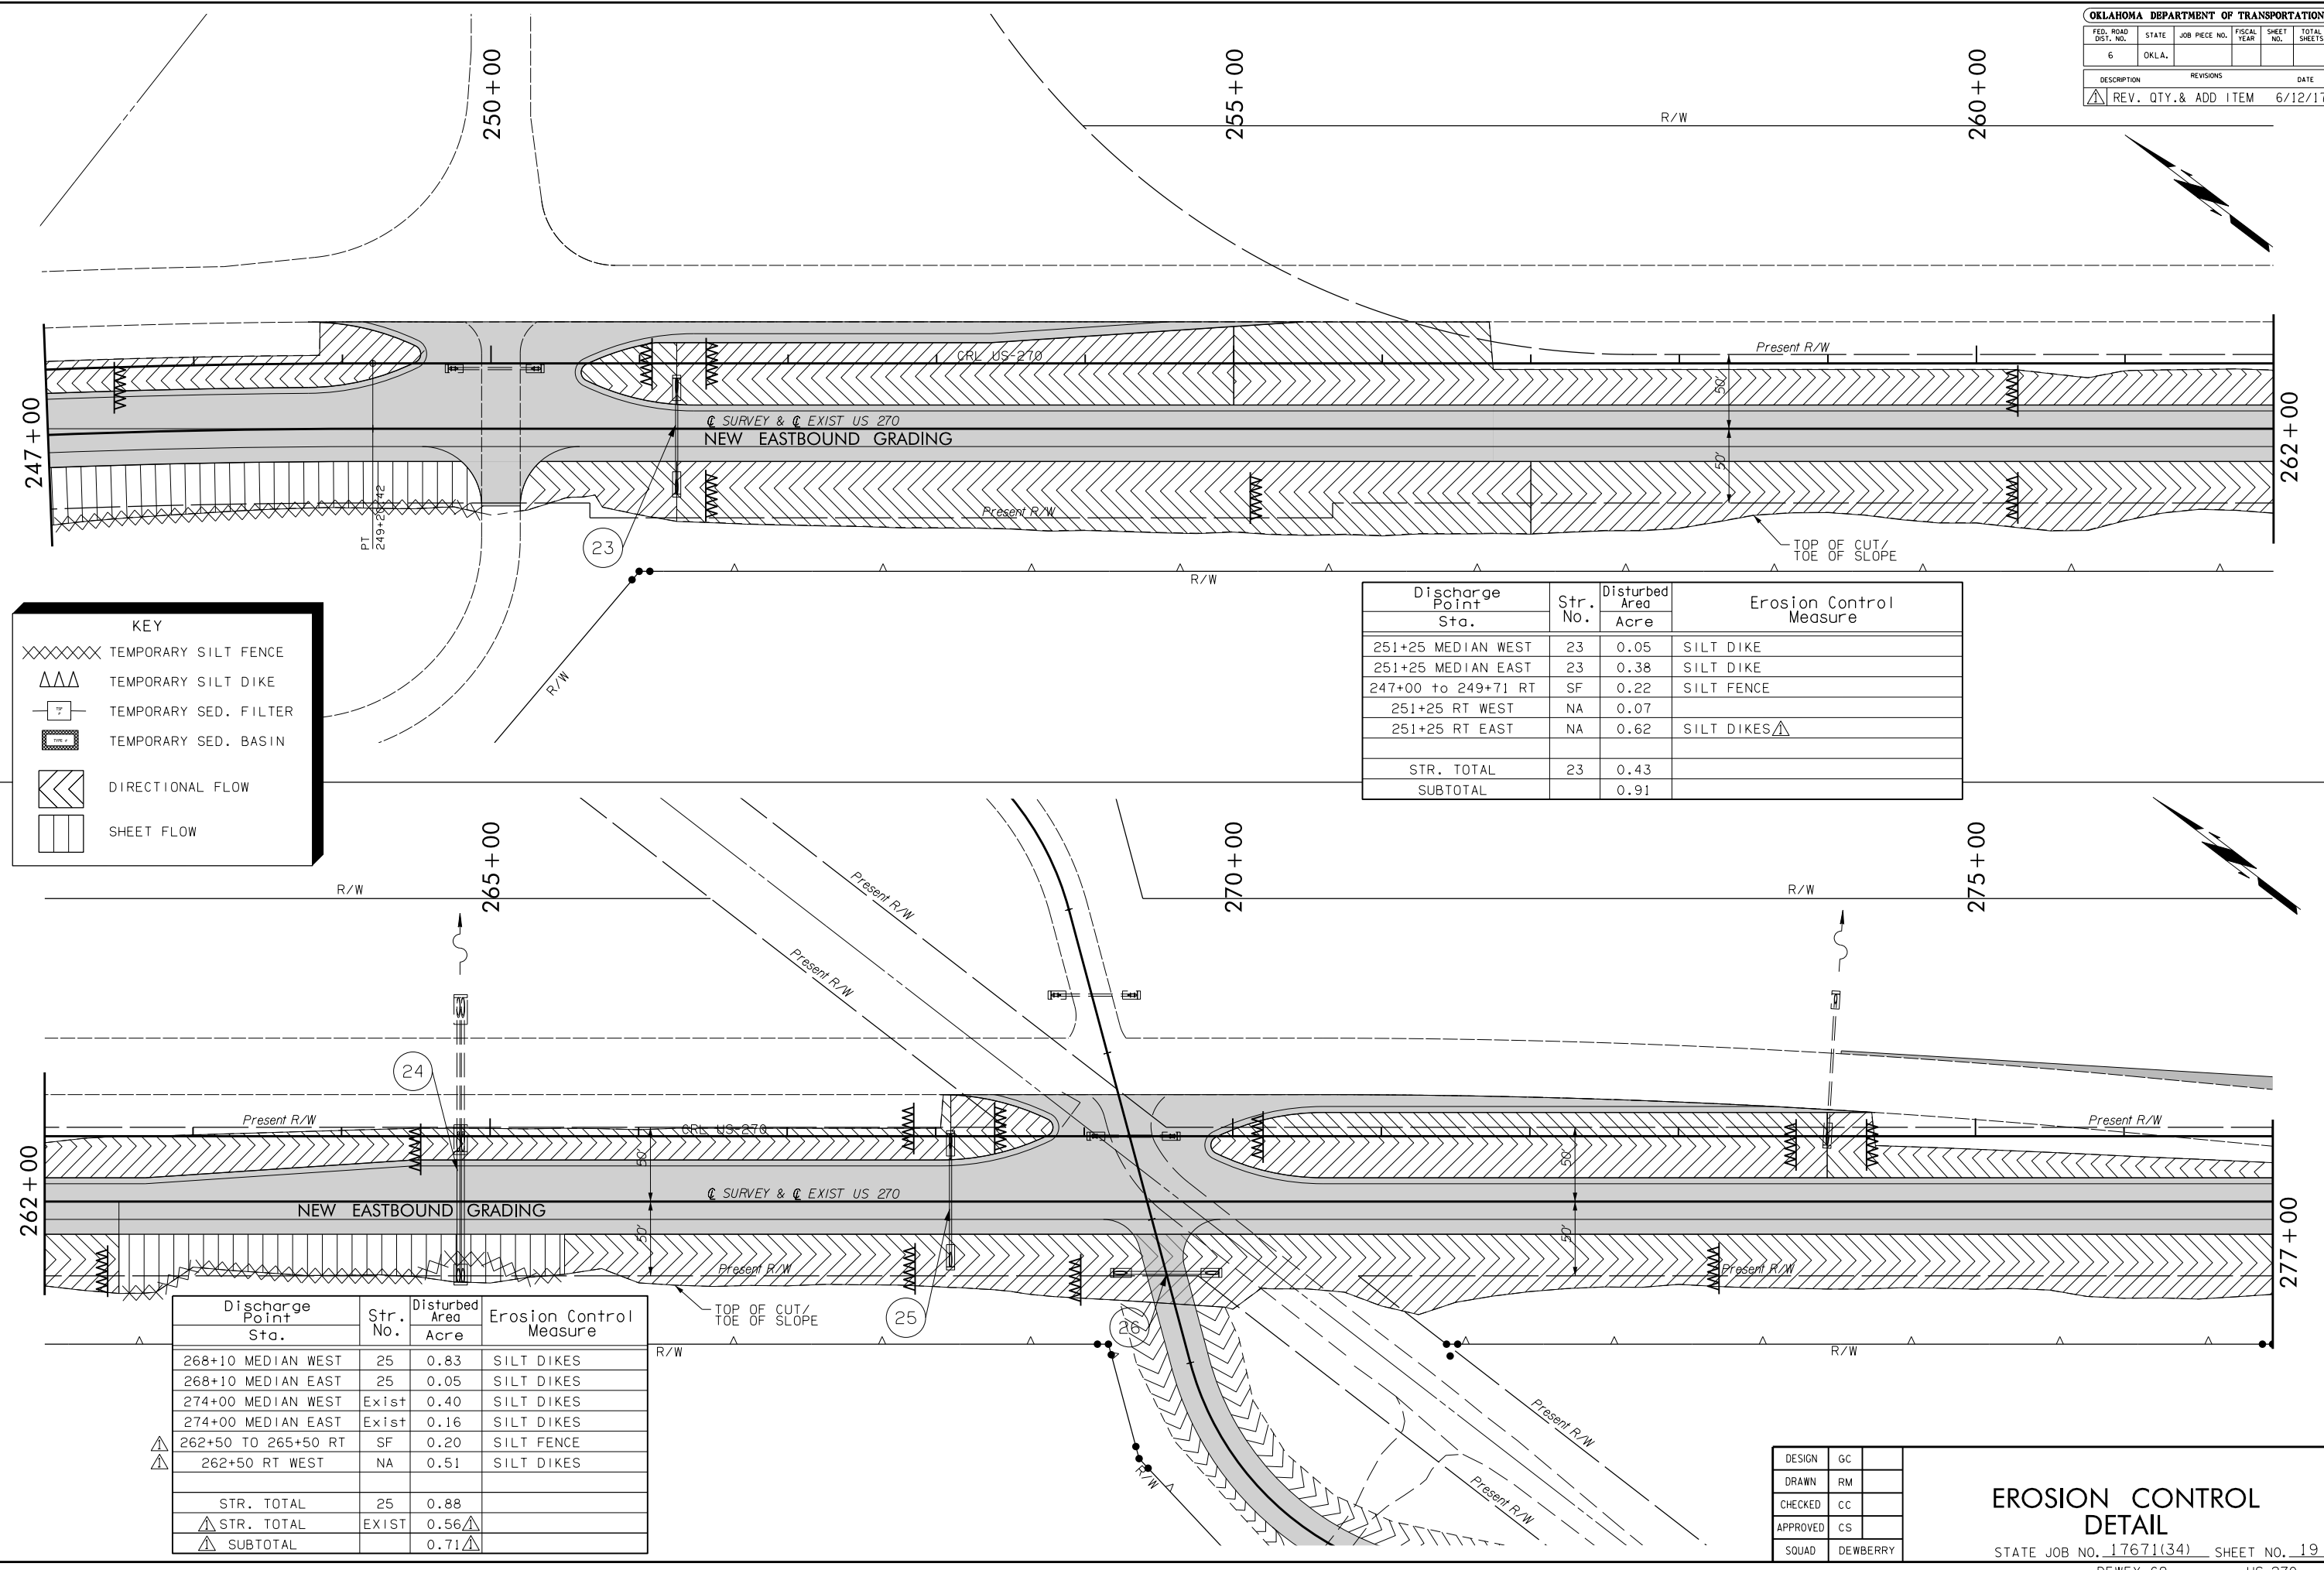

KEY

- XXXXXX TEMPORARY SILT FENCE
- △△△ TEMPORARY SILT DIKE
- □ □ □ TEMPORARY SED. FILTER
- □ □ □ TEMPORARY SED. BASIN
- ▤ DIRECTIONAL FLOW
- ▥ SHEET FLOW

Discharge Point Sta.	Str. No.	Disturbed Area Acre	Erosion Control Measure
251+25 MEDIAN WEST	23	0.05	SILT DIKE
251+25 MEDIAN EAST	23	0.38	SILT DIKE
247+00 to 249+71 RT	SF	0.22	SILT FENCE
251+25 RT WEST	NA	0.07	
251+25 RT EAST	NA	0.62	SILT DIKES △
STR. TOTAL	23	0.43	
SUBTOTAL		0.91	

Discharge Point Sta.	Str. No.	Disturbed Area Acre	Erosion Control Measure
268+10 MEDIAN WEST	25	0.83	SILT DIKES
268+10 MEDIAN EAST	25	0.05	SILT DIKES
274+00 MEDIAN WEST	Exist	0.40	SILT DIKES
274+00 MEDIAN EAST	Exist	0.16	SILT DIKES
262+50 TO 265+50 RT	SF	0.20	SILT FENCE
262+50 RT WEST	NA	0.51	SILT DIKES
STR. TOTAL	25	0.88	
△ STR. TOTAL	EXIST	0.56 △	
△ SUBTOTAL		0.71 △	

DESIGN	GC
DRAWN	RM
CHECKED	CC
APPROVED	CS
SQUAD	DEWBERRY

EROSION CONTROL DETAIL
 STATE JOB NO. 17671(34) SHEET NO. 19
 DEWEY CO. US-270

8/2/2017 Q:\150045046\CAD\Civil\Turn Key\17671 (34) Erosion Control6.dgn