


FED. ROAD DIST. NO.	STATE	JOB PIECE NO.	FISCAL YEAR	SHEET NO.	TOTAL SHEETS
6	OKLA.				
DESCRIPTION		REVISIONS	DATE		

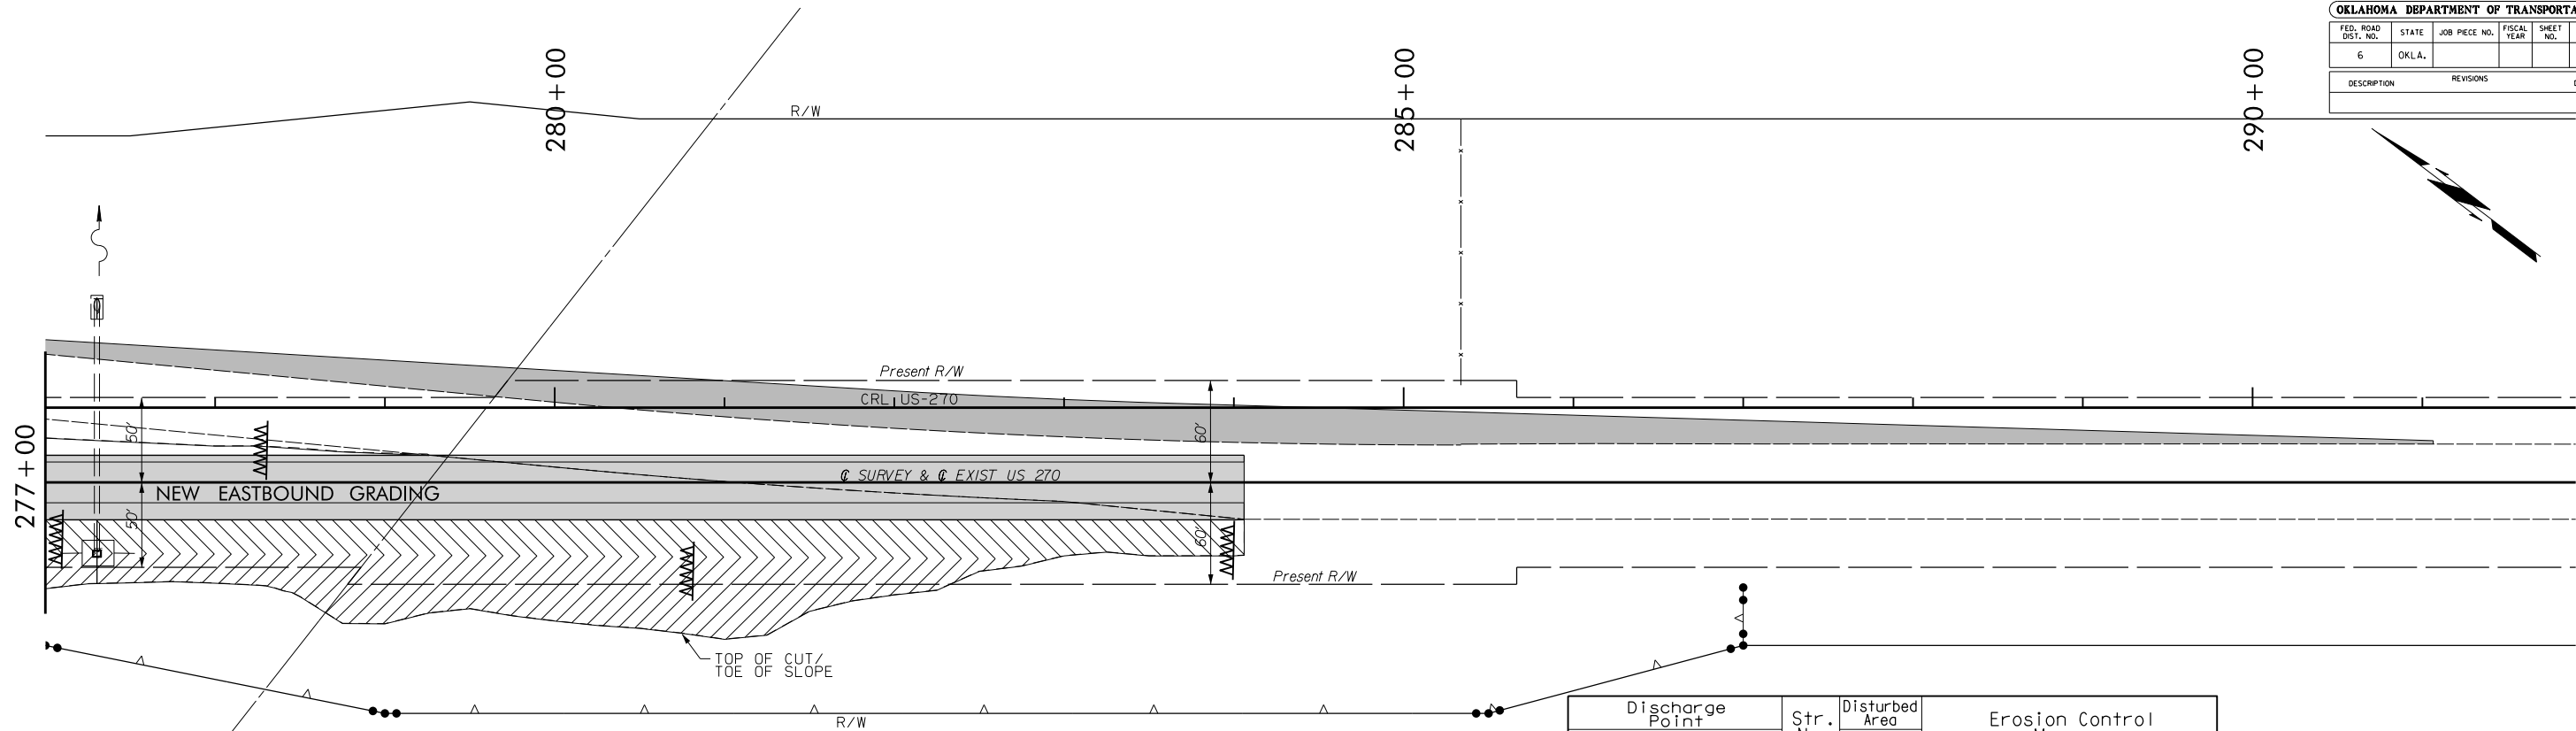

Discharge Point Sta.	Str. No.	Disturbed Area Acre	Erosion Control Measure
277+50 RT	EXIST	1.05	SILT DIKES, FILTERS
284+00 RT	NA	0.70	SILT DIKES
SHEET TOTAL		1.75	

KEY

- XXXXXX TEMPORARY SILT FENCE
- △△△ TEMPORARY SILT DIKE
- ☐ TEMPORARY SED. FILTER
- ☐ TEMPORARY SED. BASIN
- ◀◀◀ DIRECTIONAL FLOW
- ▬▬▬ SHEET FLOW

8/2/2017 Q:\150045046\CAD\Civil\Turn Key\17671 (34) Erosion Control-7.dgn

DESIGN	GC	
DRAWN	RM	
CHECKED	CC	
APPROVED	CS	
SQUAD	DEWBERRY	

**EROSION CONTROL
DETAIL**

STATE JOB NO. 17671(34) SHEET NO. 20
DEWEY CO. US-270