


SEC. 3 T4N R26W

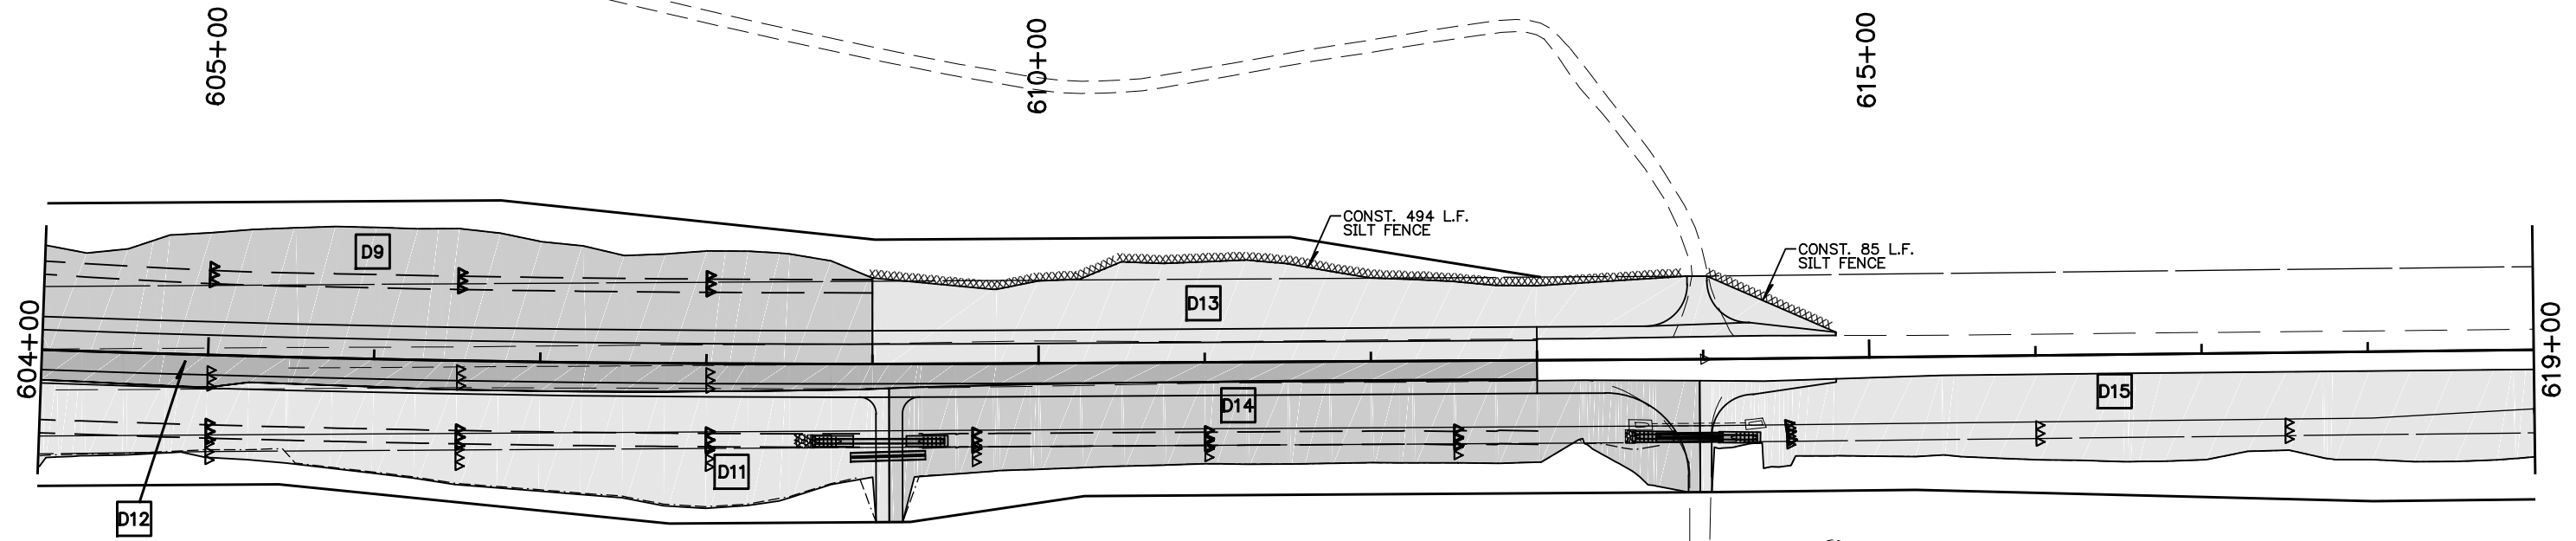


LEGEND

TEMP. SILT DIKE	▲▲▲
TEMP. SILT FENCE	XXXXX
RIPRAP	▨
DRAINAGE DIRECTION	- - - - -

SEC. 2 T4N R26W

SEC. 3 T4N R26W

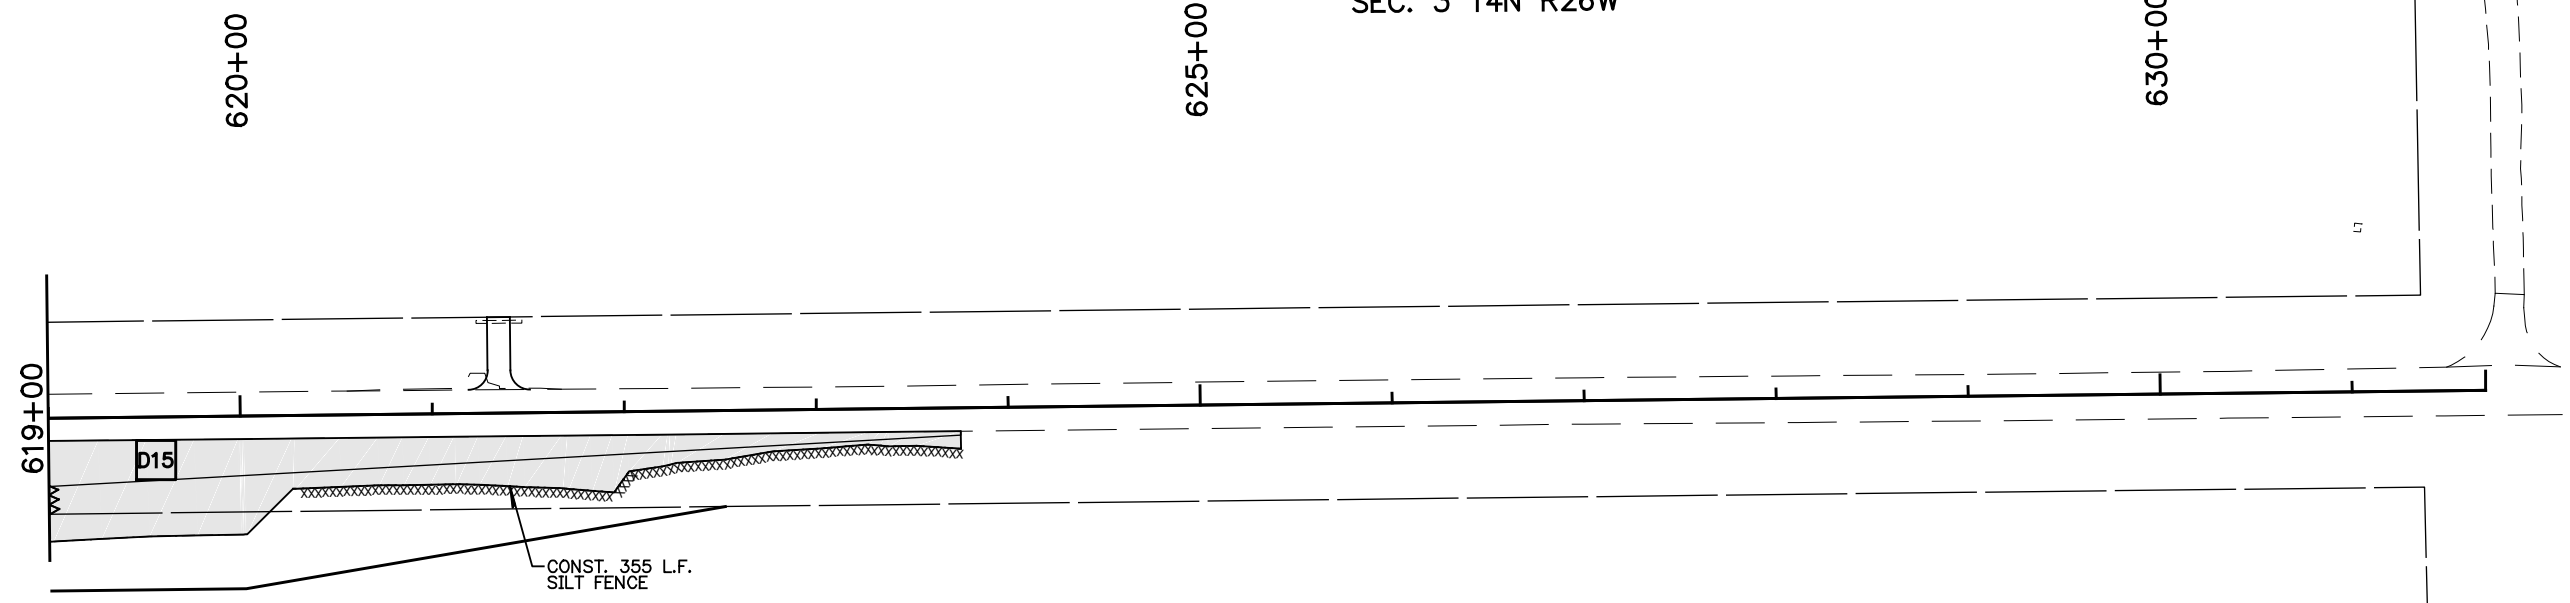

SEC. 2 T4N R26W

**EROSION CONTROL
604+00 TO E.O.P.**

State Job No. 28768(04) Sheet No. 25