


CRL STA. 18+80.33  
 CLASSEN / WESTERN =  
 CRL STA. 17+49.85  
 W. SHERIDAN AVE.  
 N= 170,148.2235  
 E= 2,108,706.0131


CURVE # 2  
 P.I. Sta= 16+04.94  
 Easting= 2108725.29  
 Northing= 169842.82  
 Delta L= 66°49'45.41"  
 D= 28°38'52.40"  
 T= 131.95'  
 L= 233.28'  
 R= 200.00'  
 E= 39.60'  
 V= 25 mph

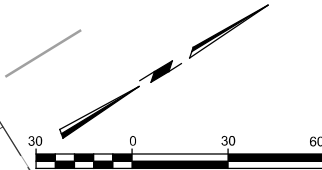

BENCHMARK: #53  
 FOUND CUT "X" T/C PC NE-E  
 RENO & WESTERN.  
 306.96' RT. OF CL SURVEY  
 CL STA. 163+61.20  
 ELEV.= 1187.37

BENCHMARK: #54  
 FOUND CUT "X" T/C PCR SW-W  
 CALIFORNIA & CLASSEN.  
 103.57' LT. OF CL SURVEY  
 CL STA. 165+46.43  
 ELEV.= 1196.30

BENCHMARK: #209  
 CUT "X" T/C PC SE-S  
 SHERIDAN & WESTERN.  
 387.79' LT. OF CL SURVEY  
 CL STA. 162+01.49  
 ELEV.= 1196.82

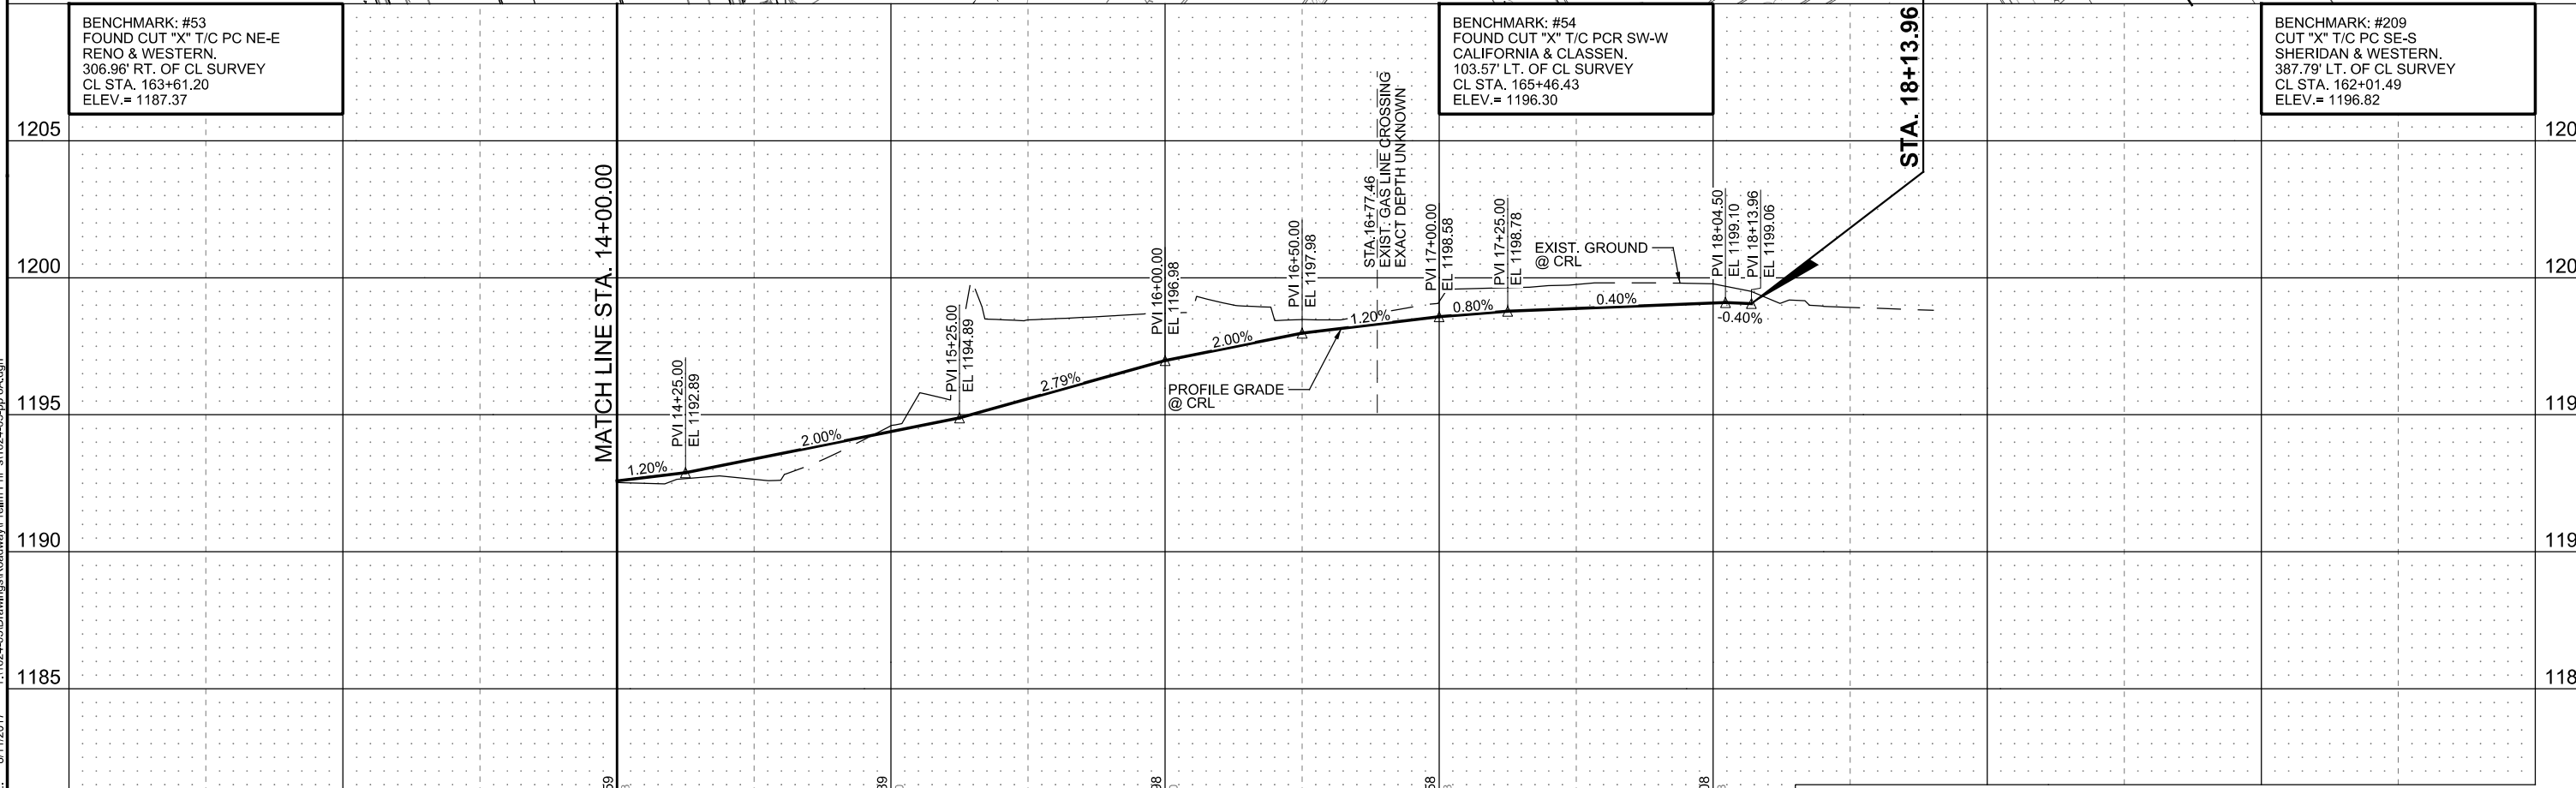

DATE: 8/11/2017	SCALE: PLAN: 1"=30'	STATE JOB NO. 17428(88)	SHEET NO. 59
DRAWN BY: ISFM	PROFILE: VERTICAL: 1"=5' HORIZONTAL: 1"=30'	PLAN AND PROFILE - WESTERN/CLASSEN BOULEVARD - OKLAHOMA COUNTY	

PRINT DATE: 8/11/2017 T:\1024-05\Drawings\Roadway\Prelim\Prn\Ps\1024-05-pp-8A.dgn