
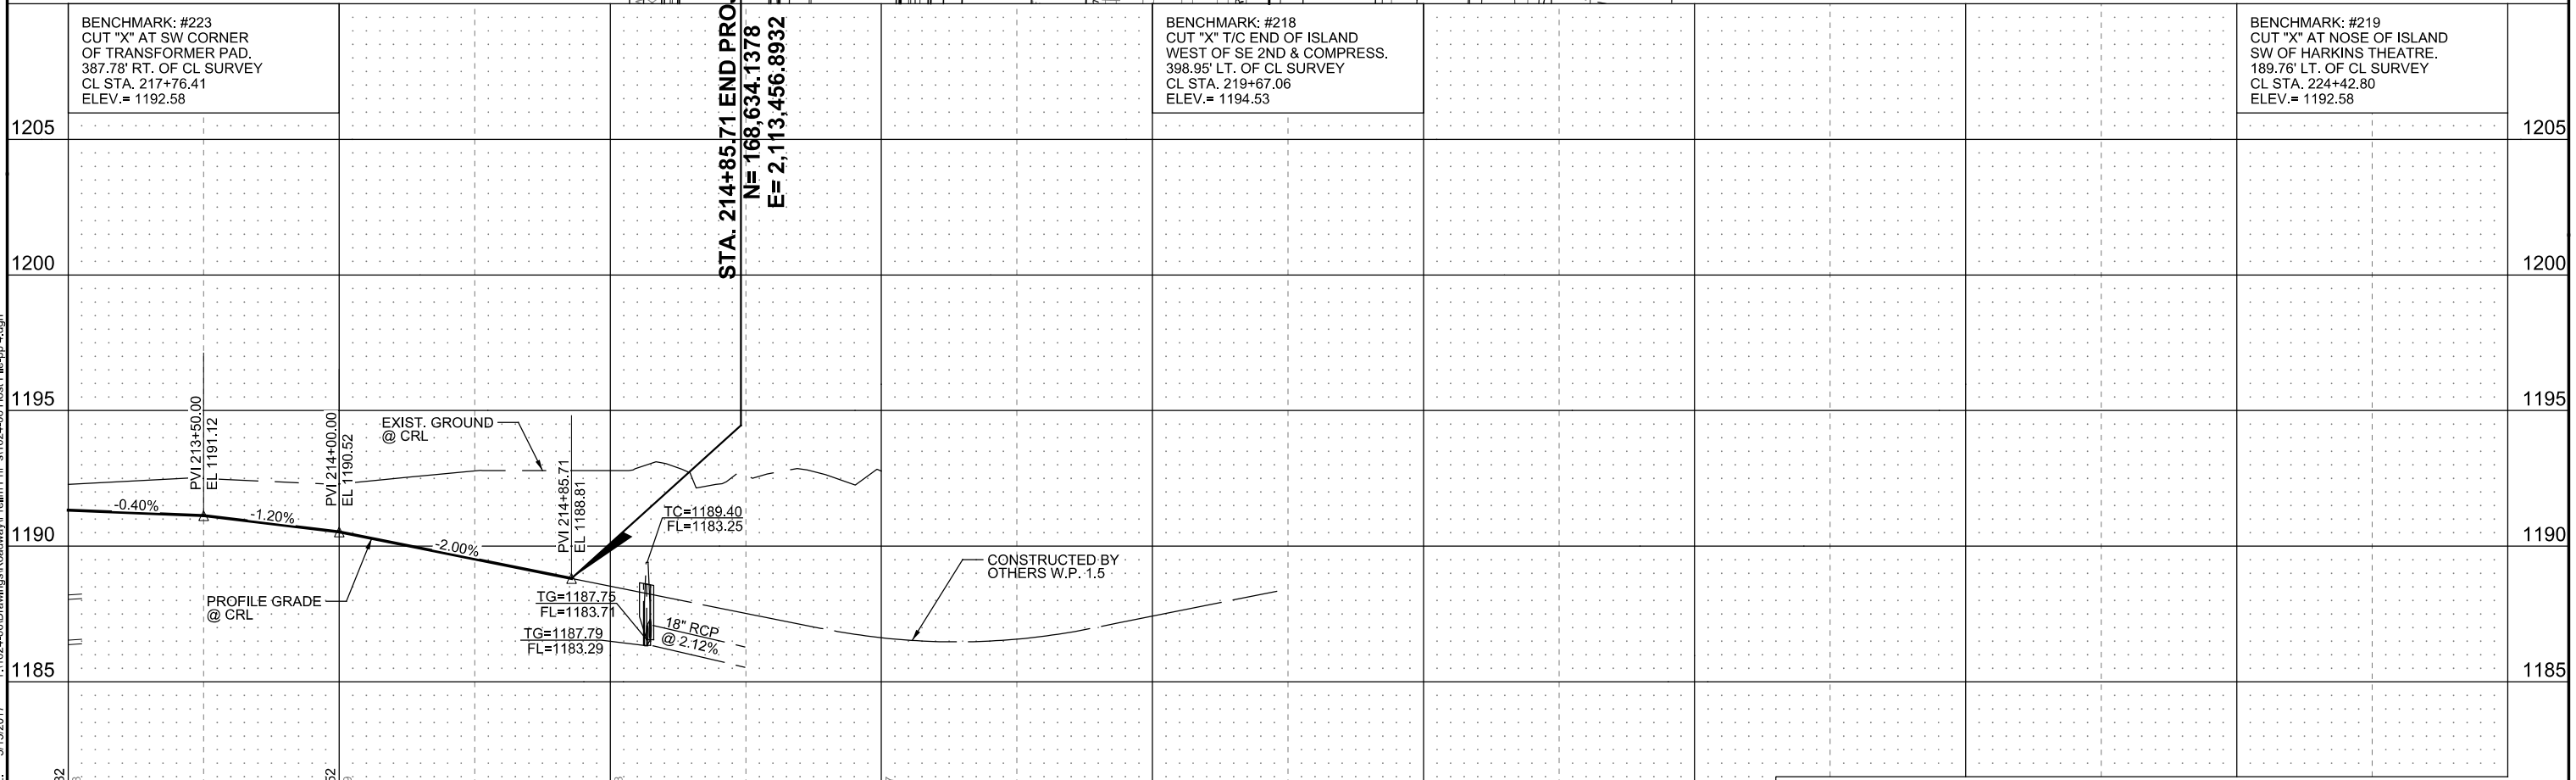


REVISIONS		
REV. NO.	DESCRIPTION	DATE
1	UPDATED WATERLINE	5-12-2017

SEC. 4, T. 11-N, R. 3-W

CRL STA. 215+74.13  
OKLAHOMA CITY BLVD. =  
CRL STA. 215+85.38  
W.P. 1.5  
N= 168,634.6197  
E= 2,113,545.3106

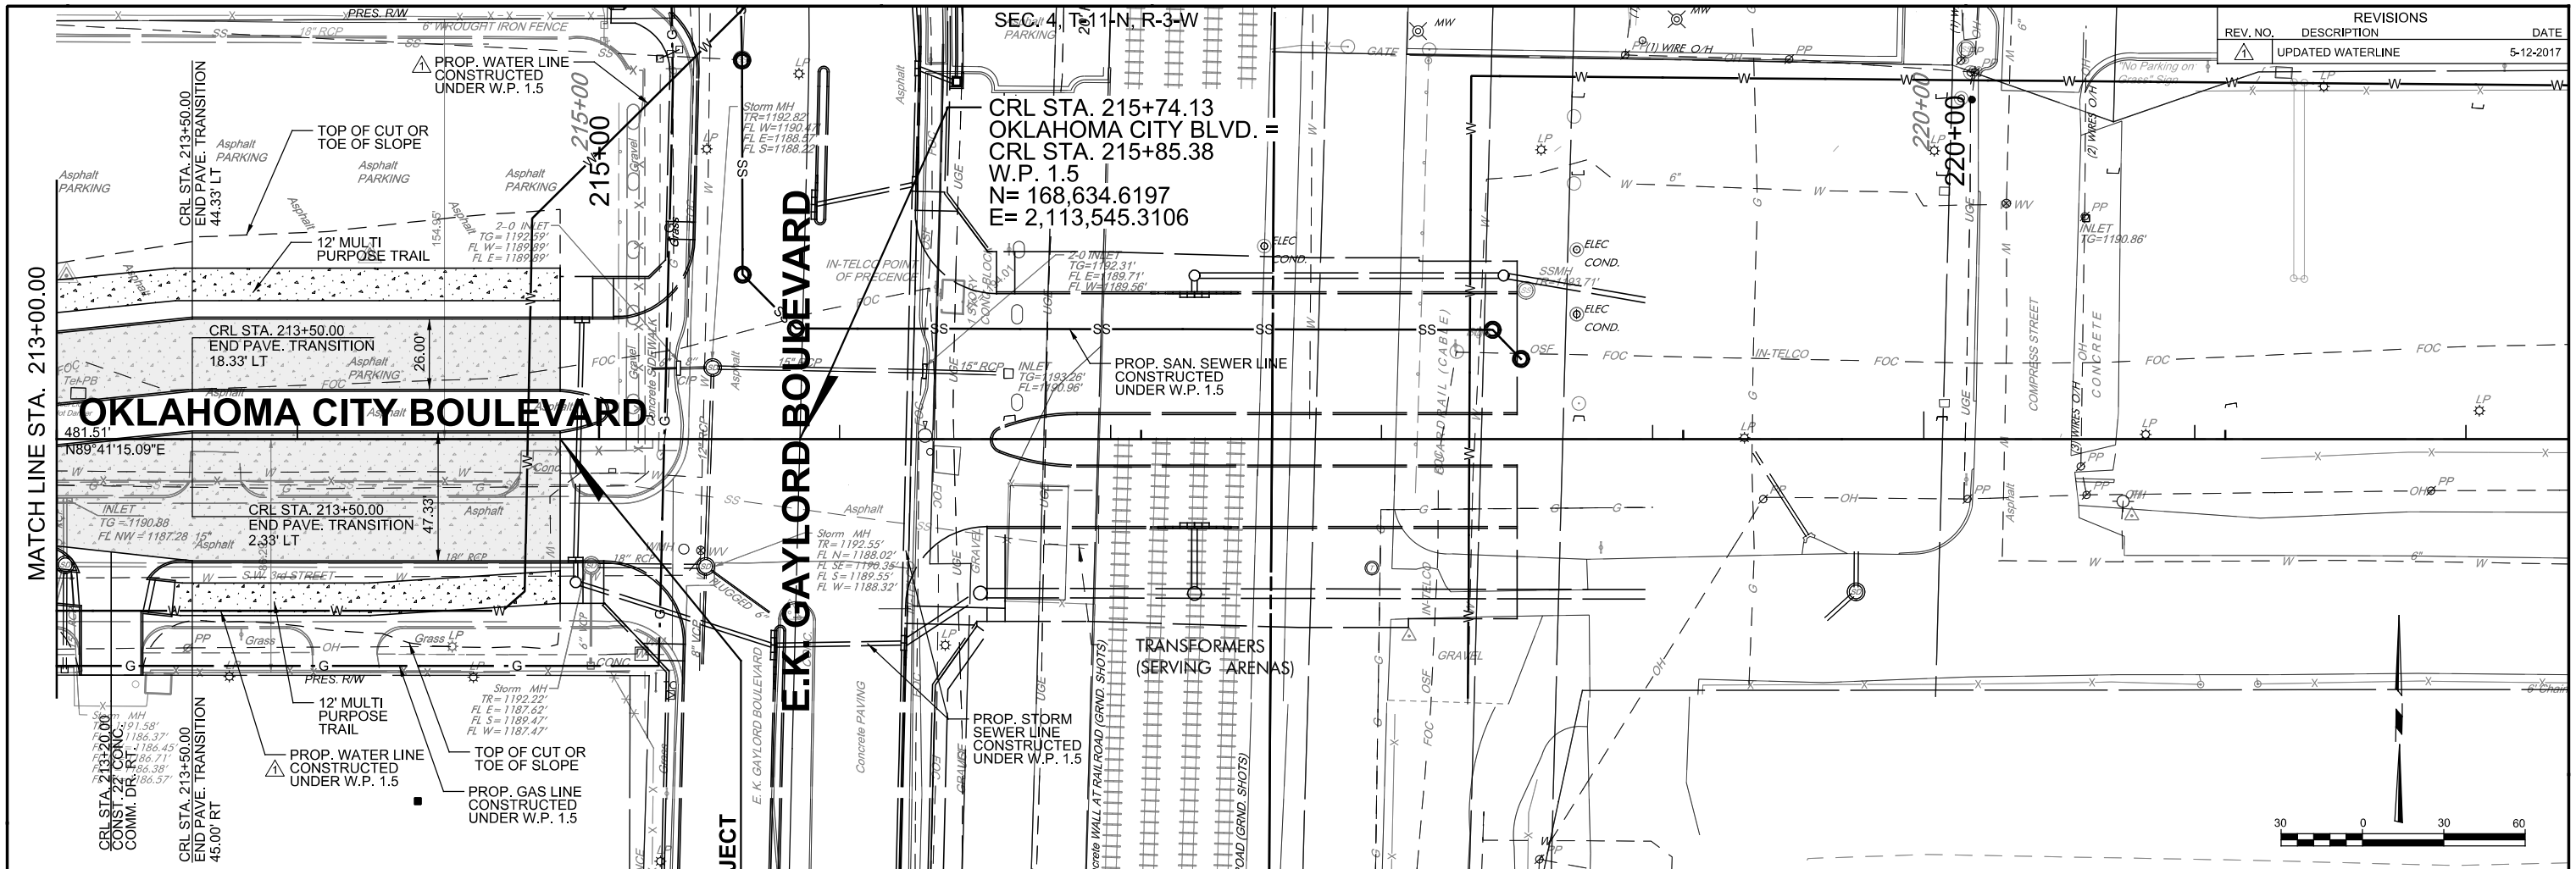

DATE: 5/15/2017	SCALE: PLAN: 1"=30'	STATE JOB NO. 17428(89) SHEET NO. 30
DRAWN BY: ISFM	PROFILE: VERTICAL: 1"=5' HORIZONTAL: 1"=30'	

PLAN AND PROFILE - OKLAHOMA CITY BOULEVARD - OKLAHOMA COUNTY

PRINT DATE: 5/15/2017 T:\1024-06\Drawings\Roadway\Prelim\Plan\1024-06 Host File-pp. 4.dgn