


PRINT DATE: 11/19/2015 T:\1024-06\Drawings\Roadway\Prelim\Prn\1024-06 Host File-pp. 5.dgn

SEC. 4, T-11-N, R-3-W

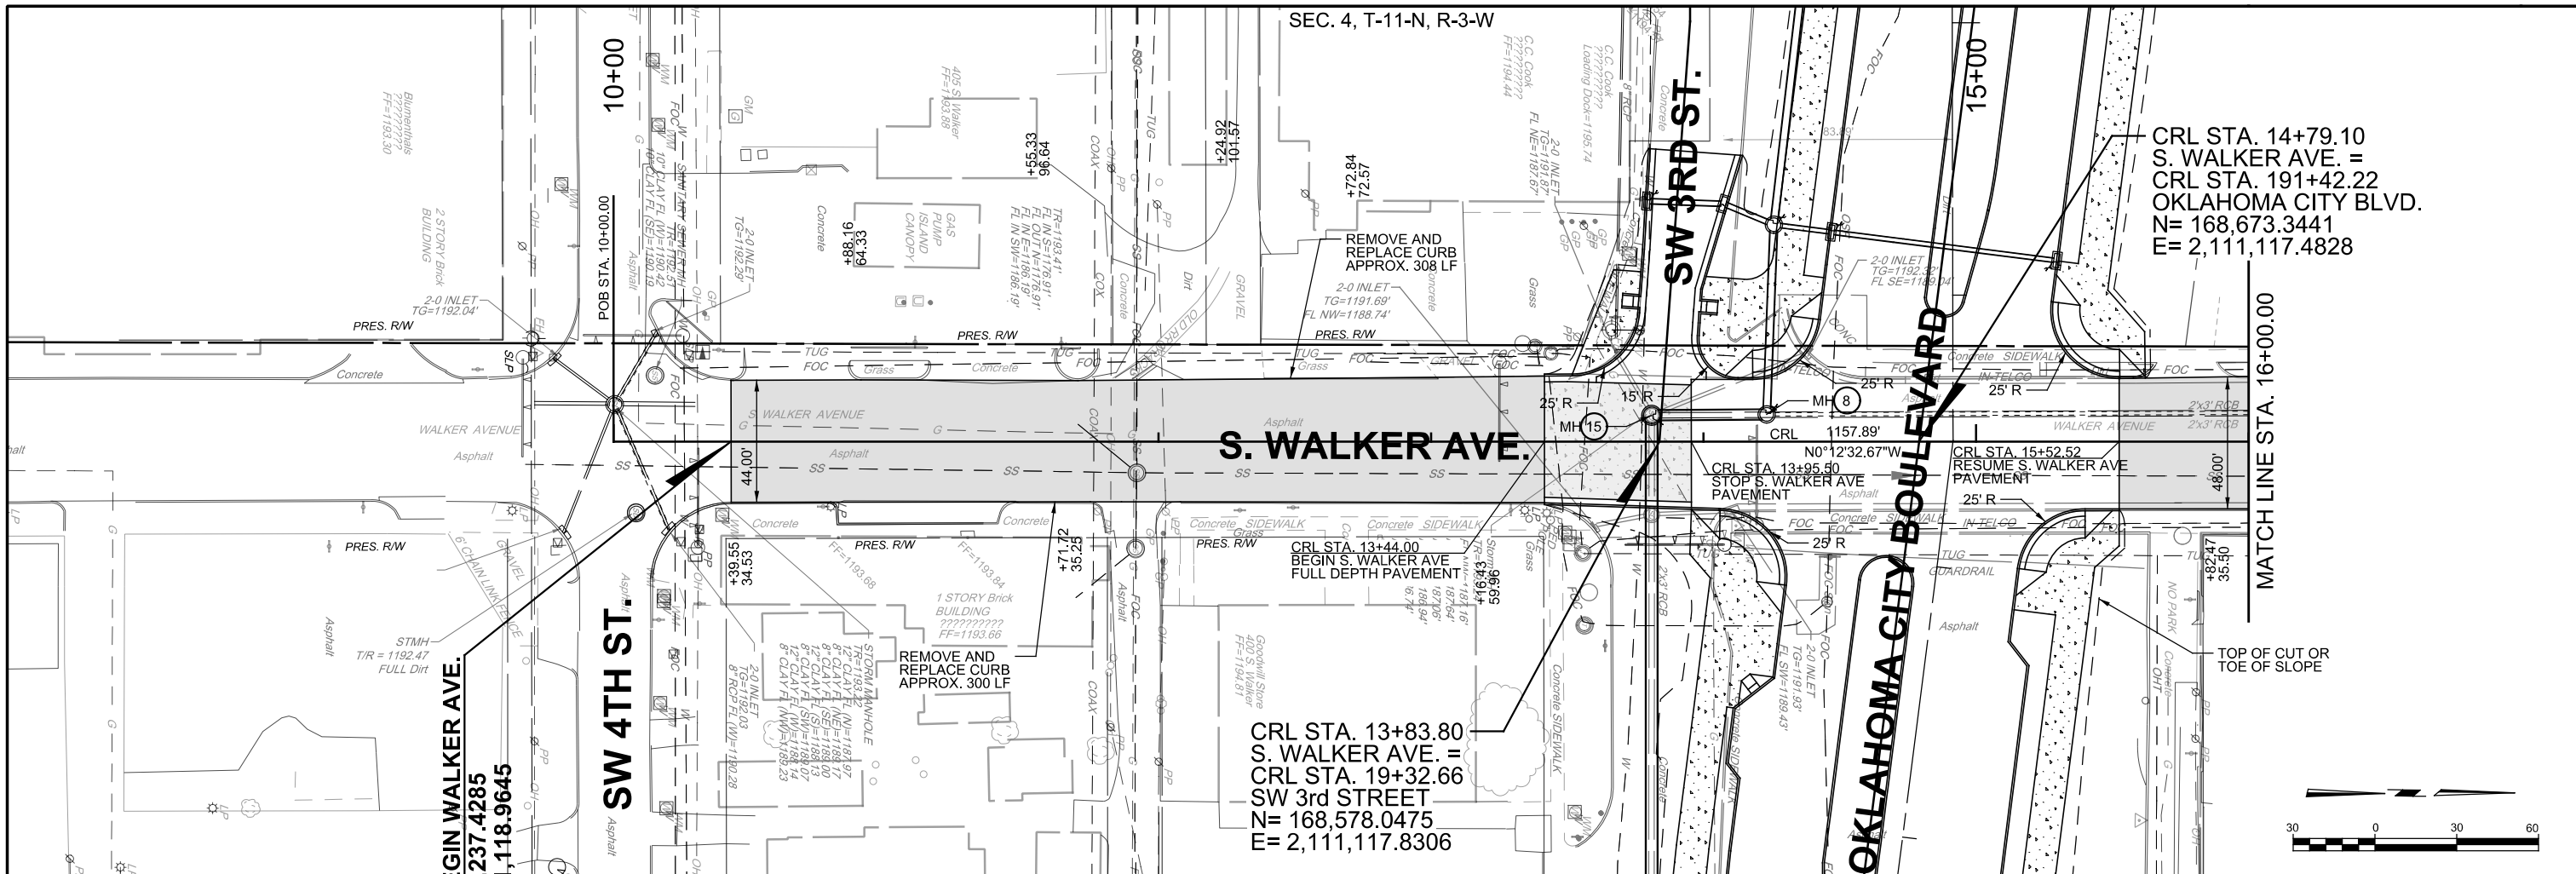

CRL STA. 14+79.10
S. WALKER AVE. =
CRL STA. 191+42.22
OKLAHOMA CITY BLVD.
N= 168,673.3441
E= 2,111,117.4828

S. WALKER AVE.



OKLAHOMA CITY BOULEVARD

SW 3RD ST.

SW 4TH ST.

STA. 10+43.18 BEGIN WALKER AVE.
N= 168,237.4285
E= 2,111,118.9645

CRL STA. 13+83.80
S. WALKER AVE. =
CRL STA. 19+32.66
SW 3rd STREET
N= 168,578.0475
E= 2,111,117.8306

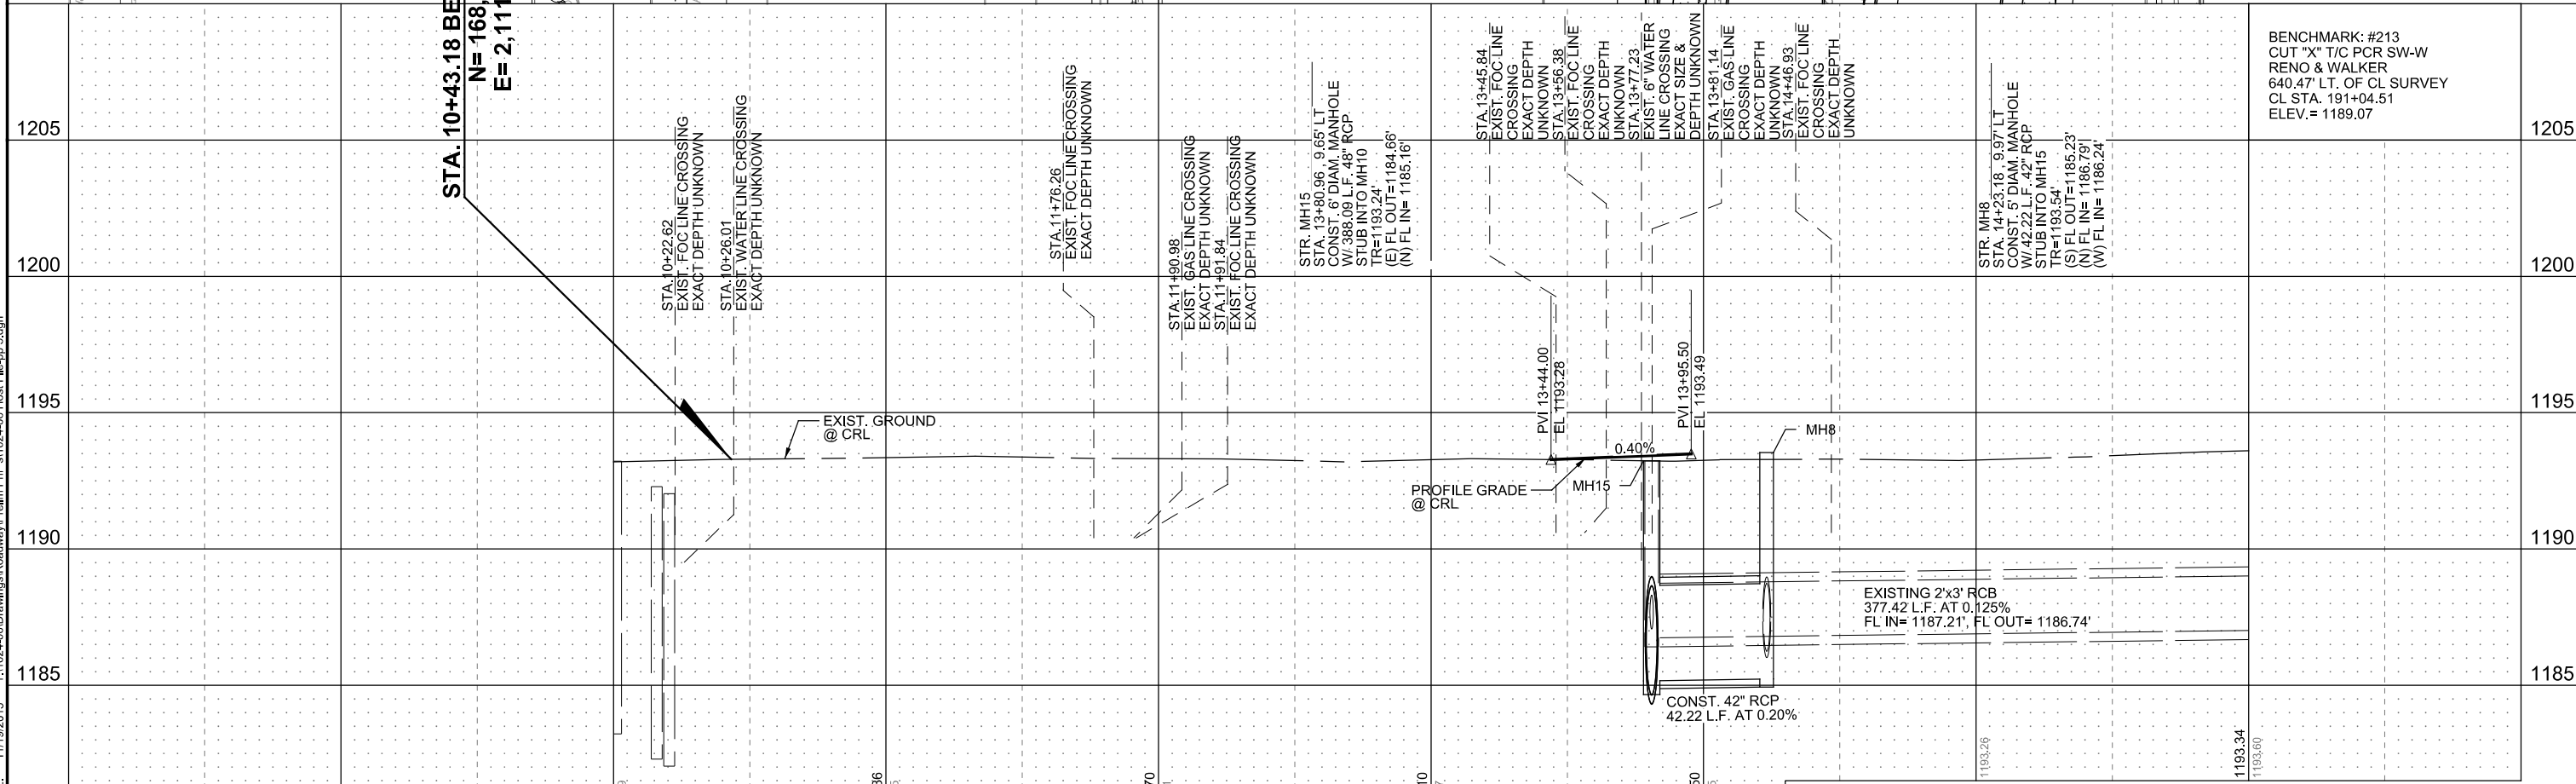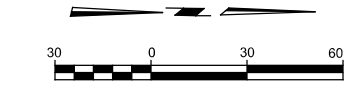

BENCHMARK: #213
CUT "X" T/C PCR SW-W
RENO & WALKER
640.47' LT. OF CL SURVEY
CL STA. 191+04.51
ELEV. = 1189.07

DATE: 11/19/2015	SCALE: PLAN: 1"=30'	STATE JOB NO. 17428(89)	SHEET NO. 32
DRAWN BY: ISFM	PROFILE: VERTICAL: 1"=5' HORIZONTAL: 1"=30'	PLAN AND PROFILE - S. WALKER AVE. - OKLAHOMA COUNTY	