



REV. NO.	DESCRIPTION	DATE
1	ADDITIONAL CONDUITS AT HARVEY AVE.	3-15-2016

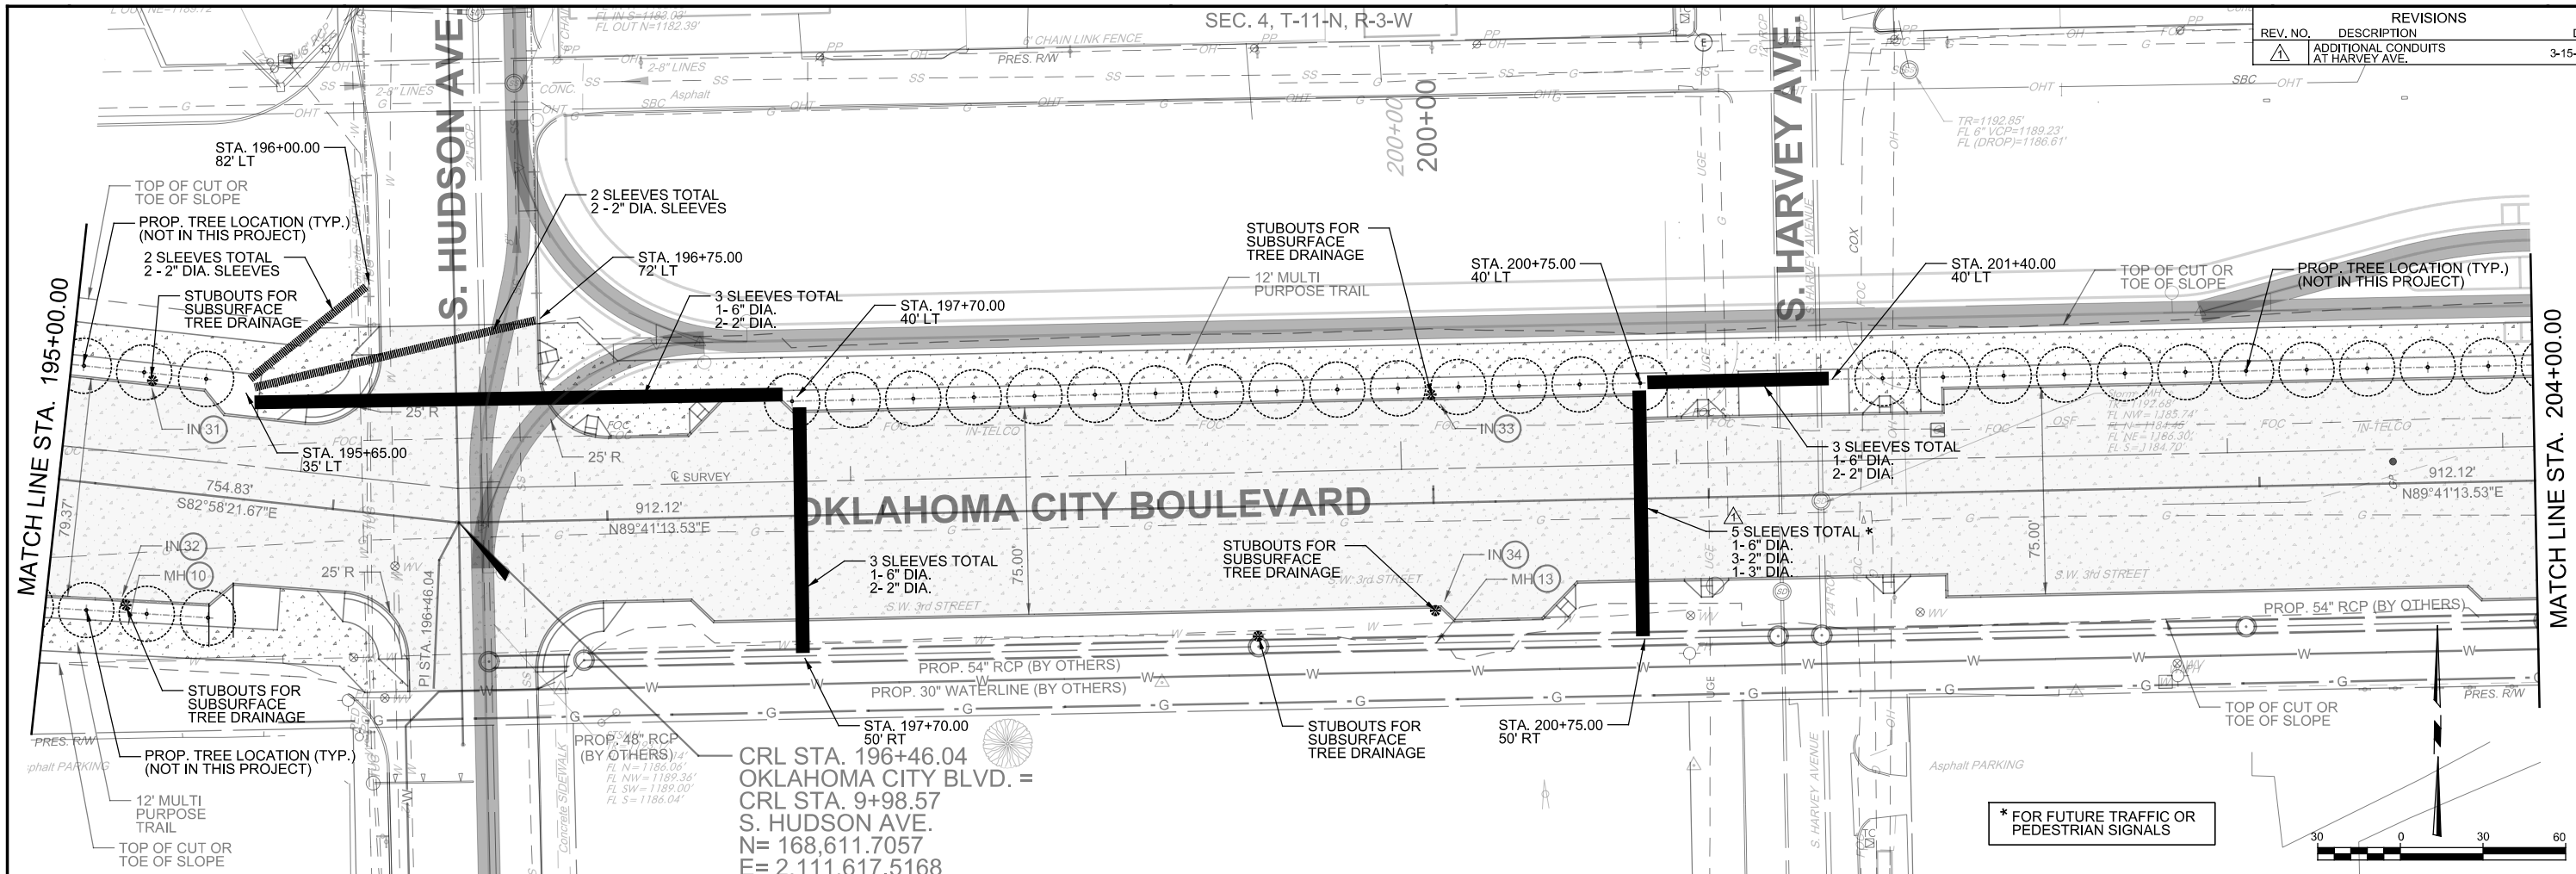

CRL STA. 196+46.04
 OKLAHOMA CITY BLVD. =
 CRL STA. 9+98.57
 S. HUDSON AVE.
 N= 168,611.7057
 E= 2,111,617.5168

* FOR FUTURE TRAFFIC OR PEDESTRIAN SIGNALS

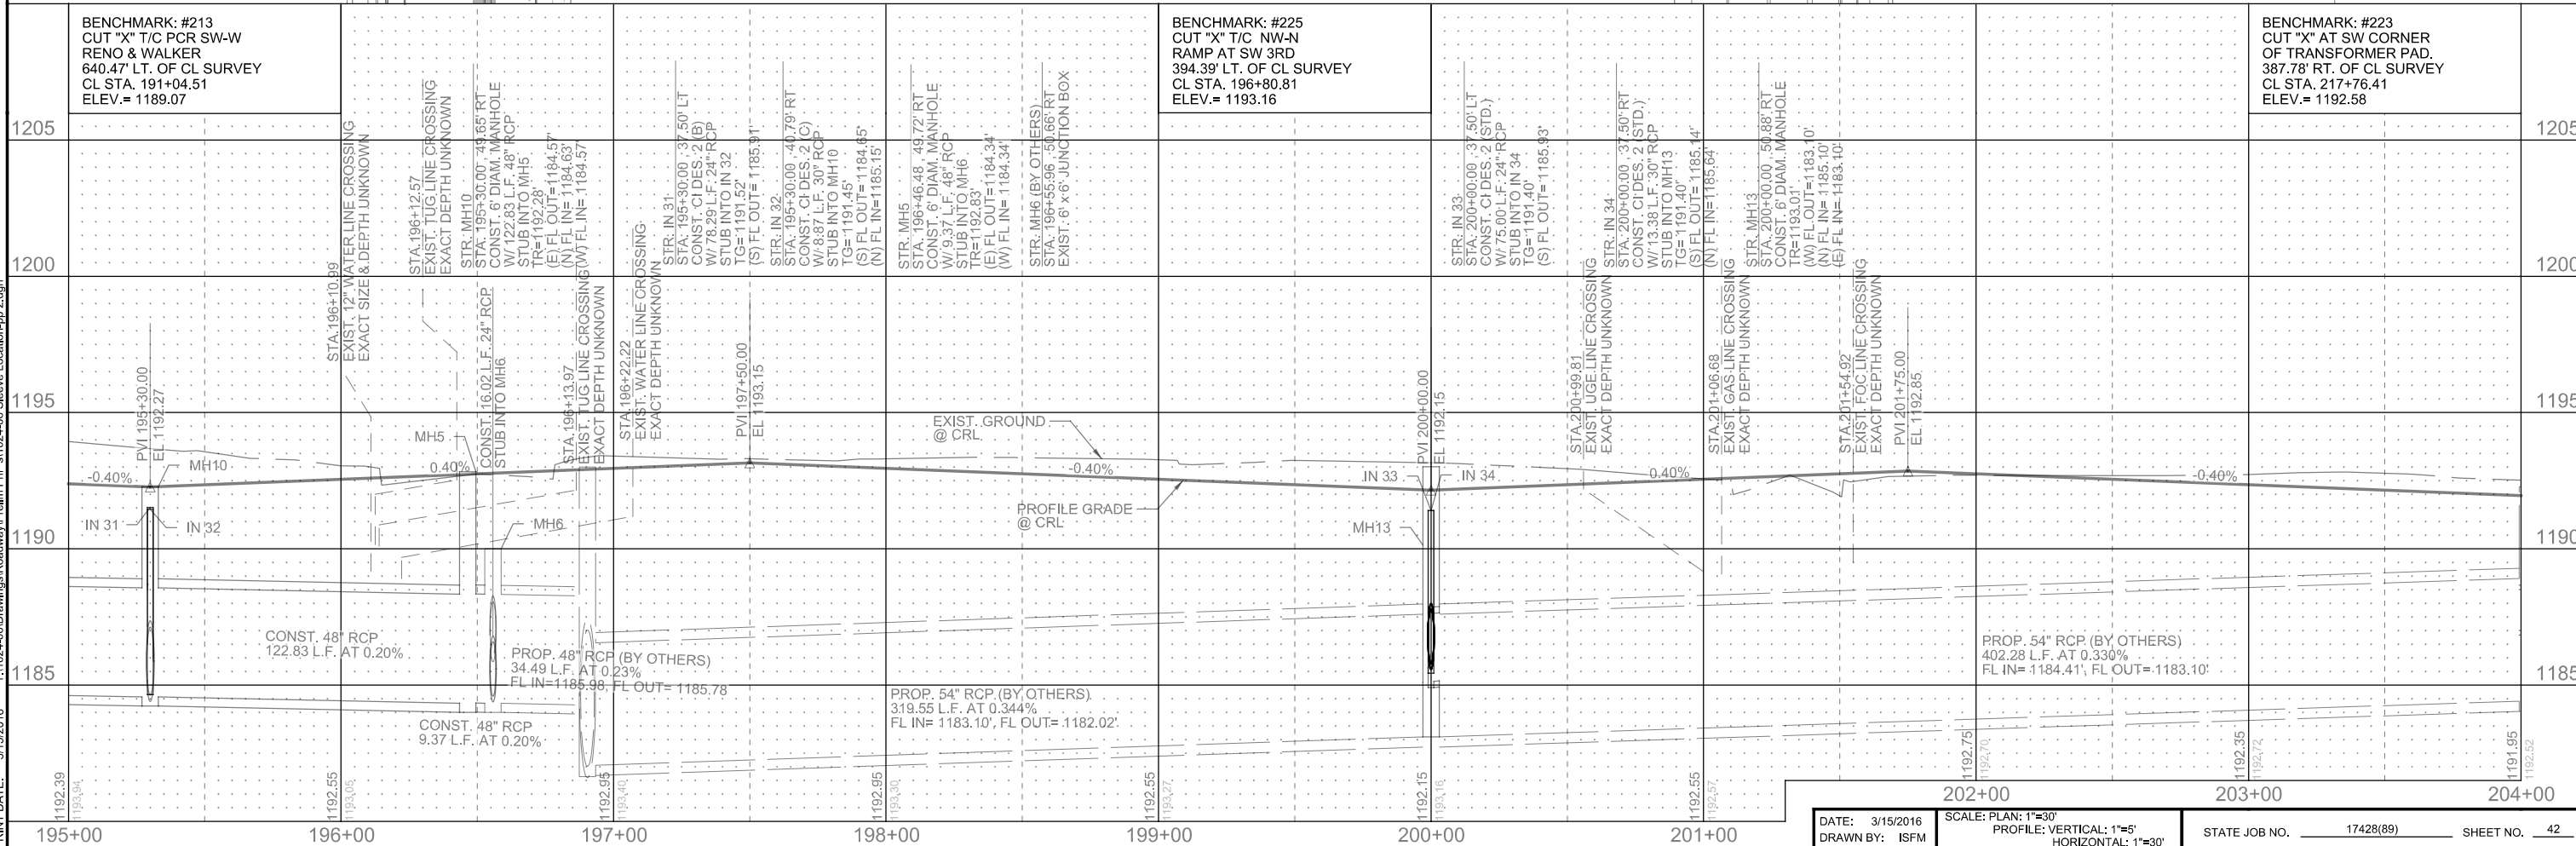

DATE: 3/15/2016	SCALE: PLAN: 1"=30'	STATE JOB NO. 17428(89)	SHEET NO. 42
DRAWN BY: ISFM	PROFILE: VERTICAL: 1"=5'	PLAN AND PROFILE - OKLAHOMA CITY BOULEVARD - OKLAHOMA COUNTY	
HORIZONTAL: 1"=30'			

PRINT DATE: 3/15/2016 T:\1024-06\Drawings\Roadway\Prelim\Plan\1024-06 Sleeve Location-pp 2.dgn