
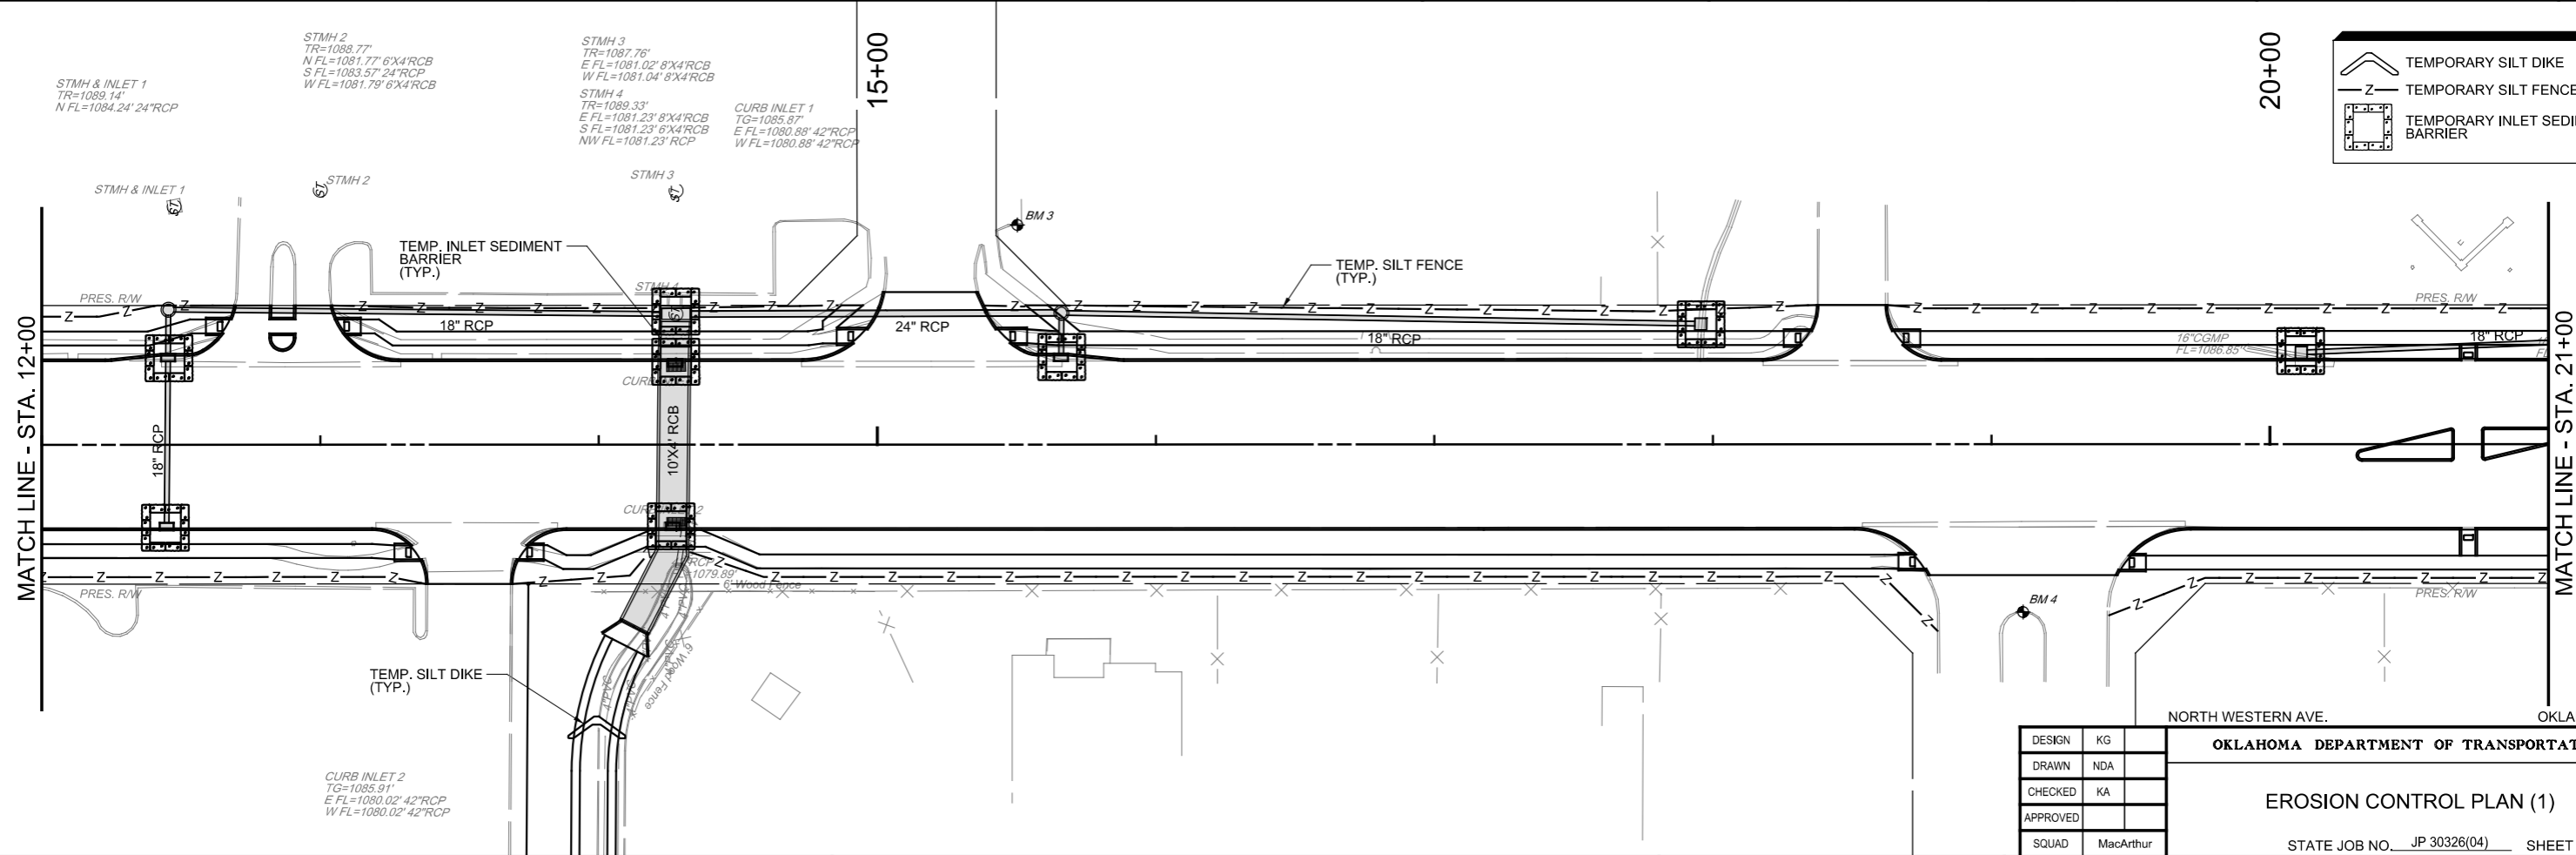


PRINT DATE: 12/19/2016 T:\1209\Drawings\Roadway\1209-S-Eros01.dgn

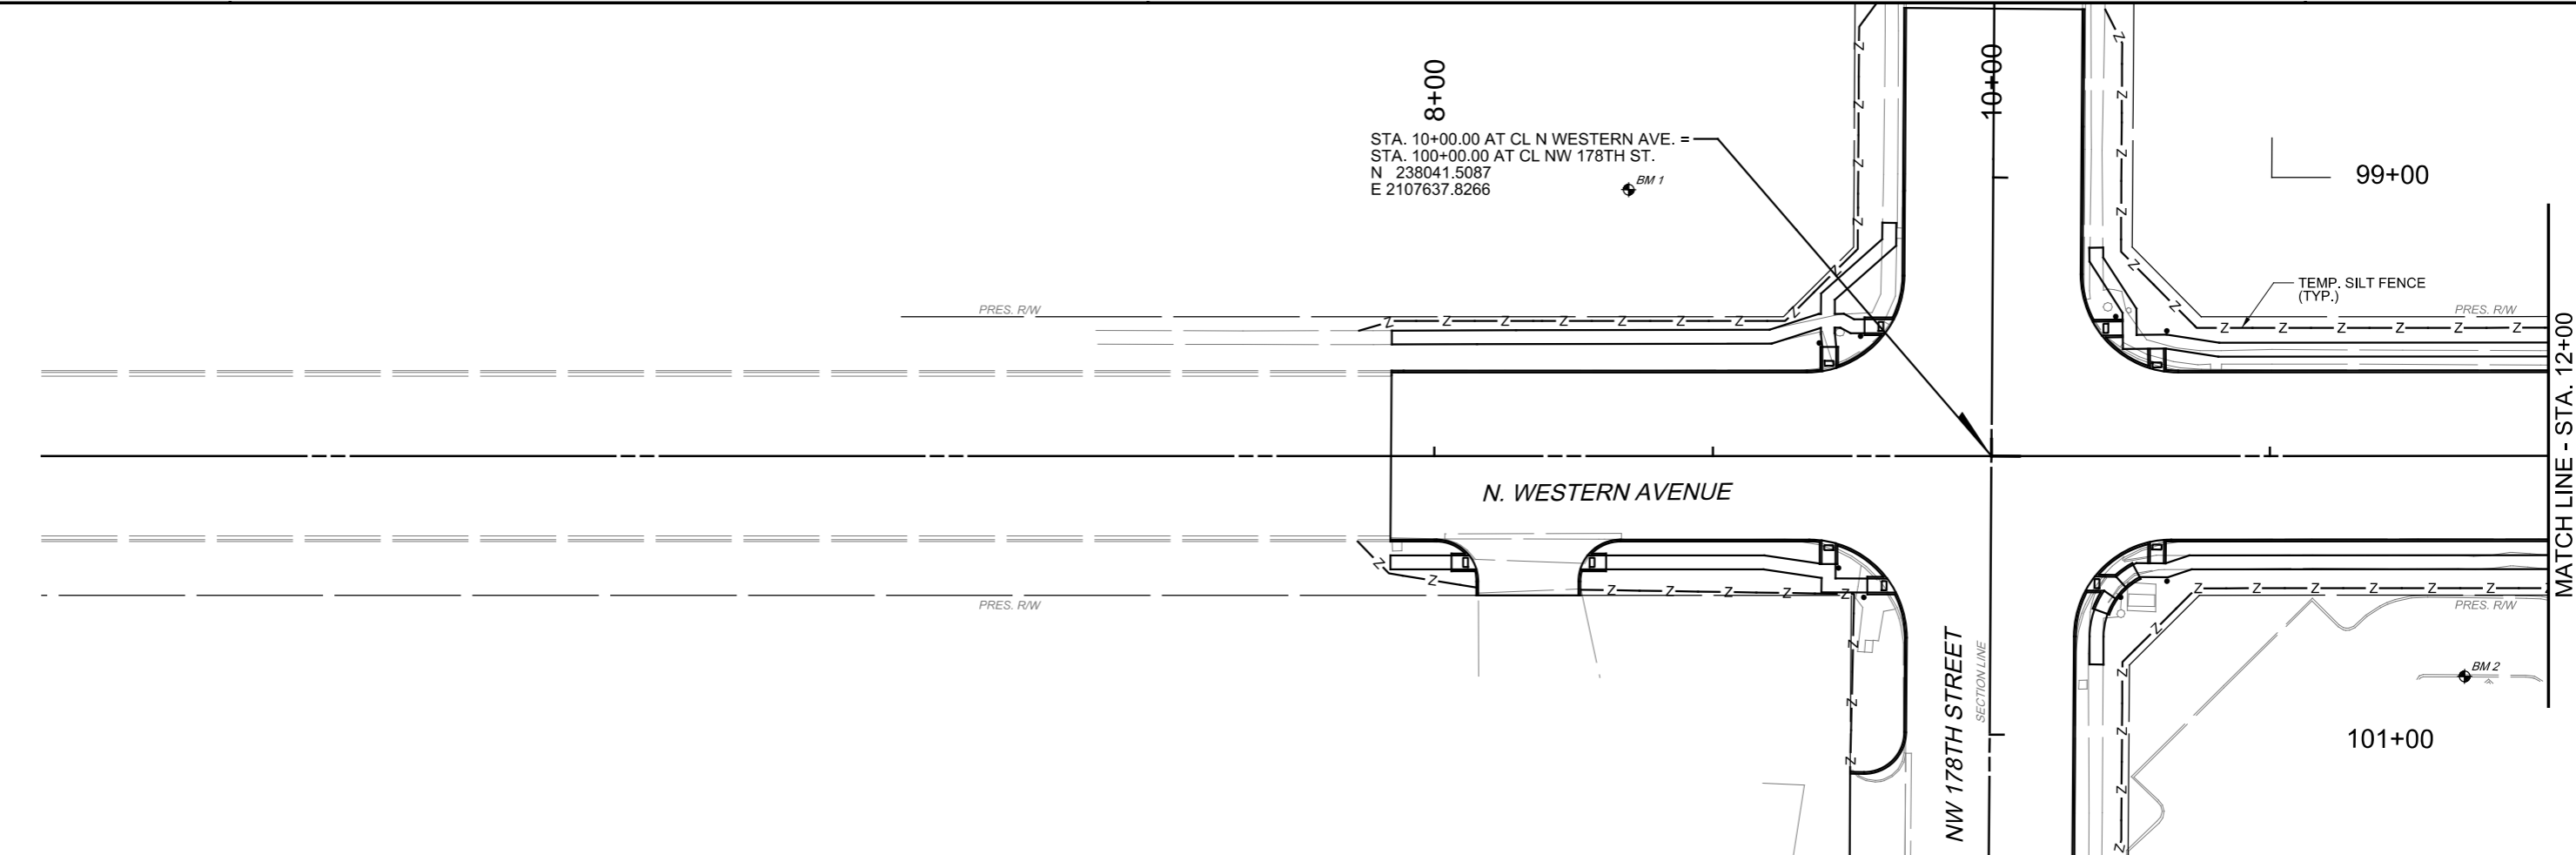

20+00

| | |
|--|----------------------------------|
| | TEMPORARY SILT DIKE |
| | TEMPORARY SILT FENCE |
| | TEMPORARY INLET SEDIMENT BARRIER |

| | |
|----------|-----------|
| DESIGN | KG |
| DRAWN | NDA |
| CHECKED | KA |
| APPROVED | |
| SQUAD | MacArthur |

NORTH WESTERN AVE. OKLAHOMA CO.

OKLAHOMA DEPARTMENT OF TRANSPORTATION

EROSION CONTROL PLAN (1)

STATE JOB NO. JP 30326(04) SHEET NO. 12