


FED. ROAD DIST. NO.	STATE	JOB RECD. NO.	FISCAL YEAR	SHEET NO.	TOTAL SHEETS
6	OKLA.				

DESCRIPTION	REVISIONS	DATE

p:\lapp-pws01-345.agency\OK\locat\ODOT\Projects\Documents\Projects\Division 7\JP24092-04\Roadway\Plan Sheets\24092 (04) -Erosion Controls.dgn


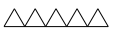
05-10-17

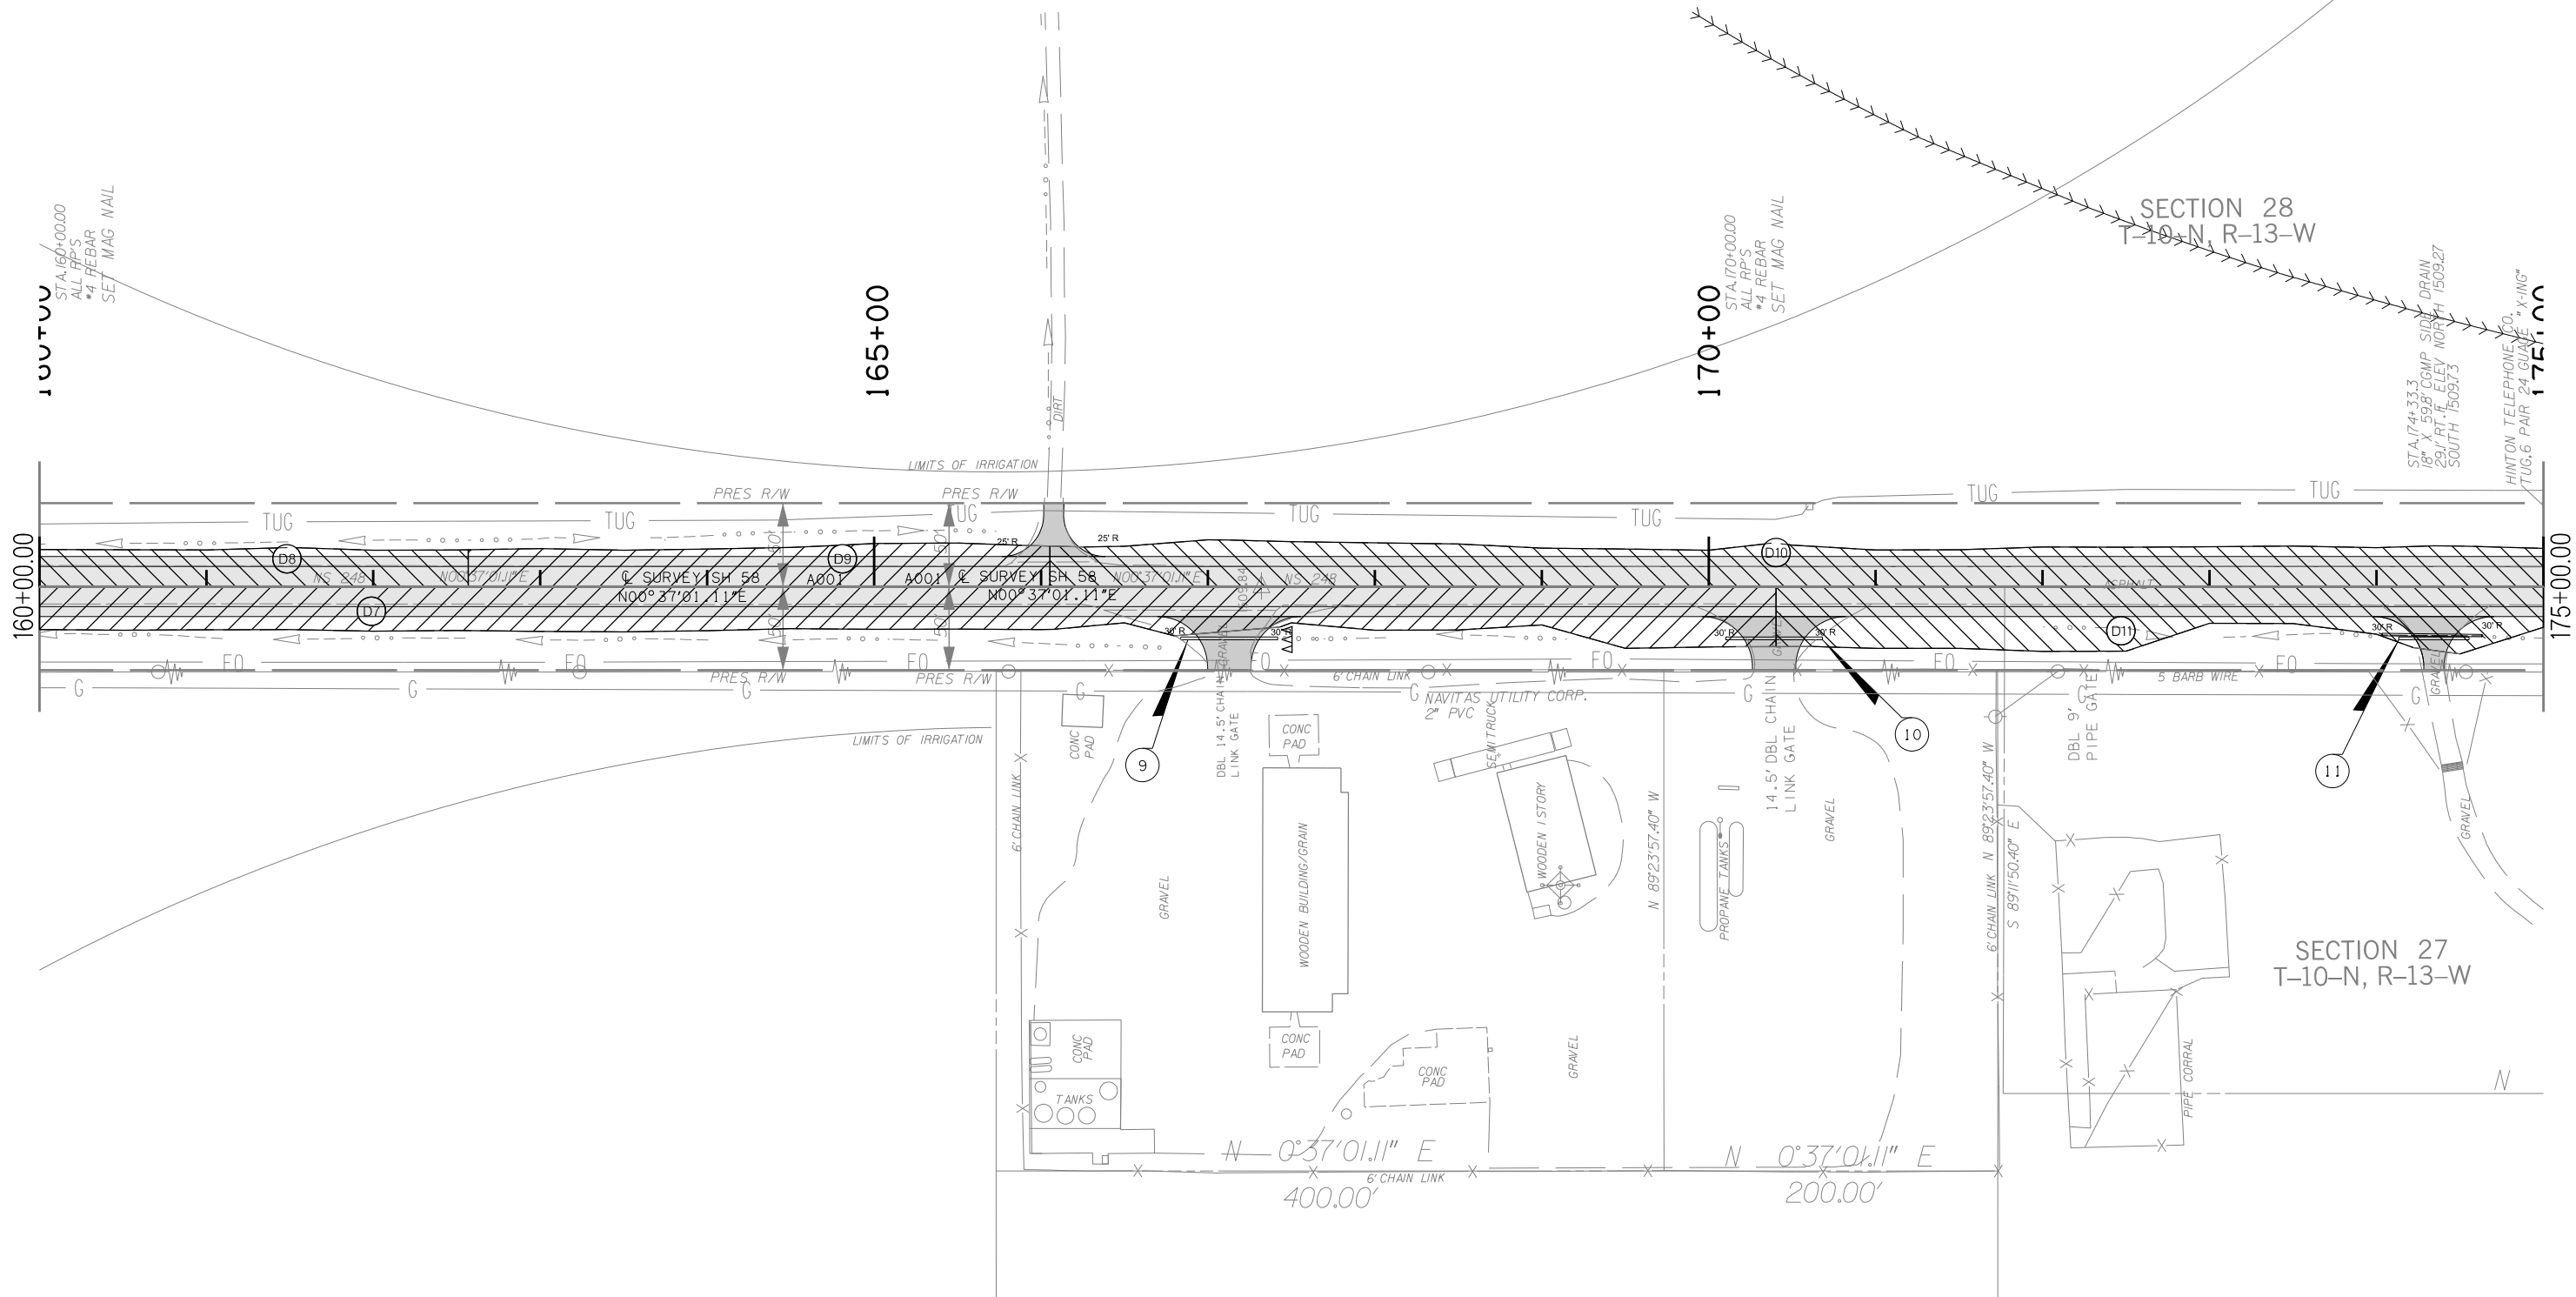

SECTION 28  
T-10-N, R-13-W

SECTION 27  
T-10-N, R-13-W

**KEY**

 TEMPORARY SILT FENCE  
 TEMPORARY SILT DIKE

SEE EROSION CONTROL SUMMARY SHEET FOR SITE SPECIFIC LOCATION

DESIGN	MRB	12/16	OKLAHOMA DEPARTMENT OF TRANSPORTATION ROADWAY DESIGN DIVISION
DRAWN	MRB	12/16	
CHECKED			
APPROVED			
SQUAD	GREEN		

**EROSION CONTROL SHEET**

COUNTY CADDO HIGHWAY SH-58 STATE JOB NO. 24092(04) SHEET NO. R010