


OKLAHOMA DEPARTMENT OF TRANSPORTATION						
PROJ. ROAD DIST. NO.	STATE	JOB RECE. NO.	FISCAL YEAR	SHEET NO.	TOTAL SHEETS	
6	OKLA.					
DESCRIPTION		REVISIONS		DATE		

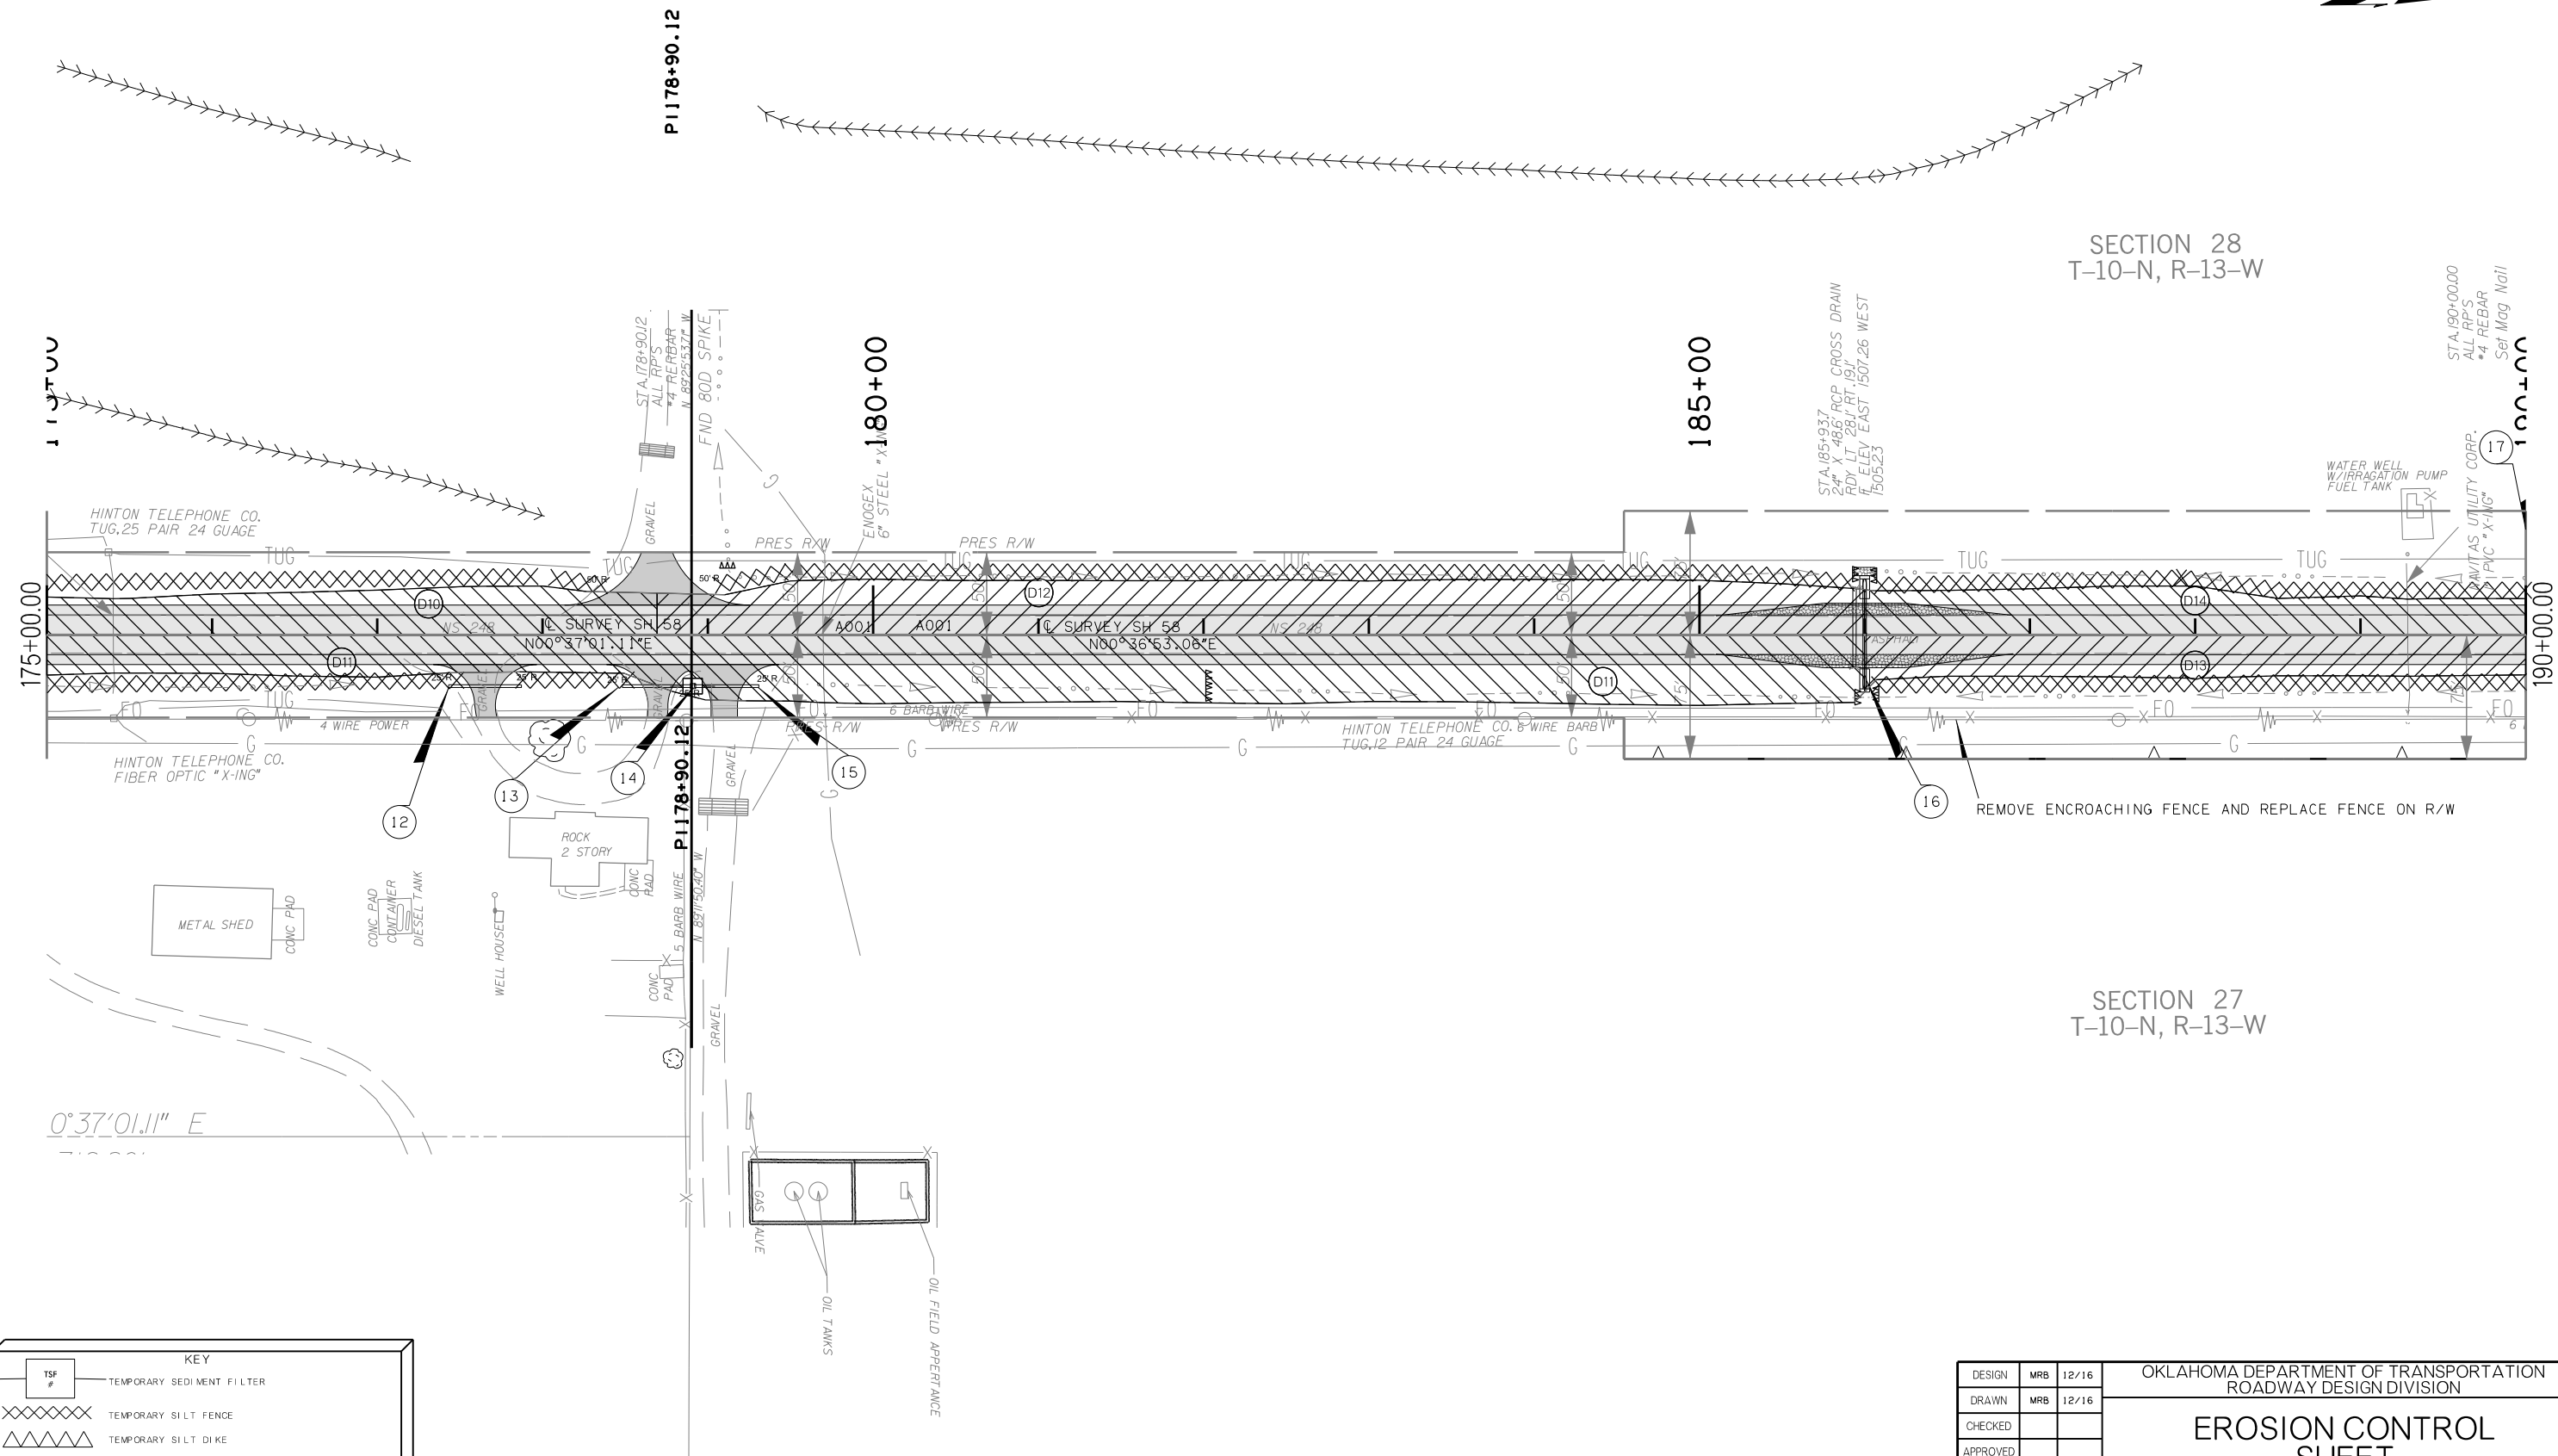

SECTION 28
T-10-N, R-13-W

SECTION 27
T-10-N, R-13-W



05-10-17 p:\lapp-pws01-345.agency.OK\locat\ODOT\Projects\Documents\Projects\Division 7\JP24092-04\Roadway\Plan Sheets\24092 (04) -Erosion Control\6.dgn

KEY	
	TEMPORARY SEDIMENT FILTER
	TEMPORARY SILTY FENCE
	TEMPORARY SILTY DIKE

SEE EROSION CONTROL SUMMARY SHEET FOR SITE SPECIFIC LOCATION

DESIGN	MRB	12/16	OKLAHOMA DEPARTMENT OF TRANSPORTATION ROADWAY DESIGN DIVISION
DRAWN	MRB	12/16	
CHECKED			
APPROVED			
SQUAD	GREEN		
COUNTY CADDO			HIGHWAY SH-58
			STATE JOB NO. 24092(04)
			SHEET NO. R011