


SECTION 28
T-10-N, R-13-W

SECTION 27
T-10-N, R-13-W

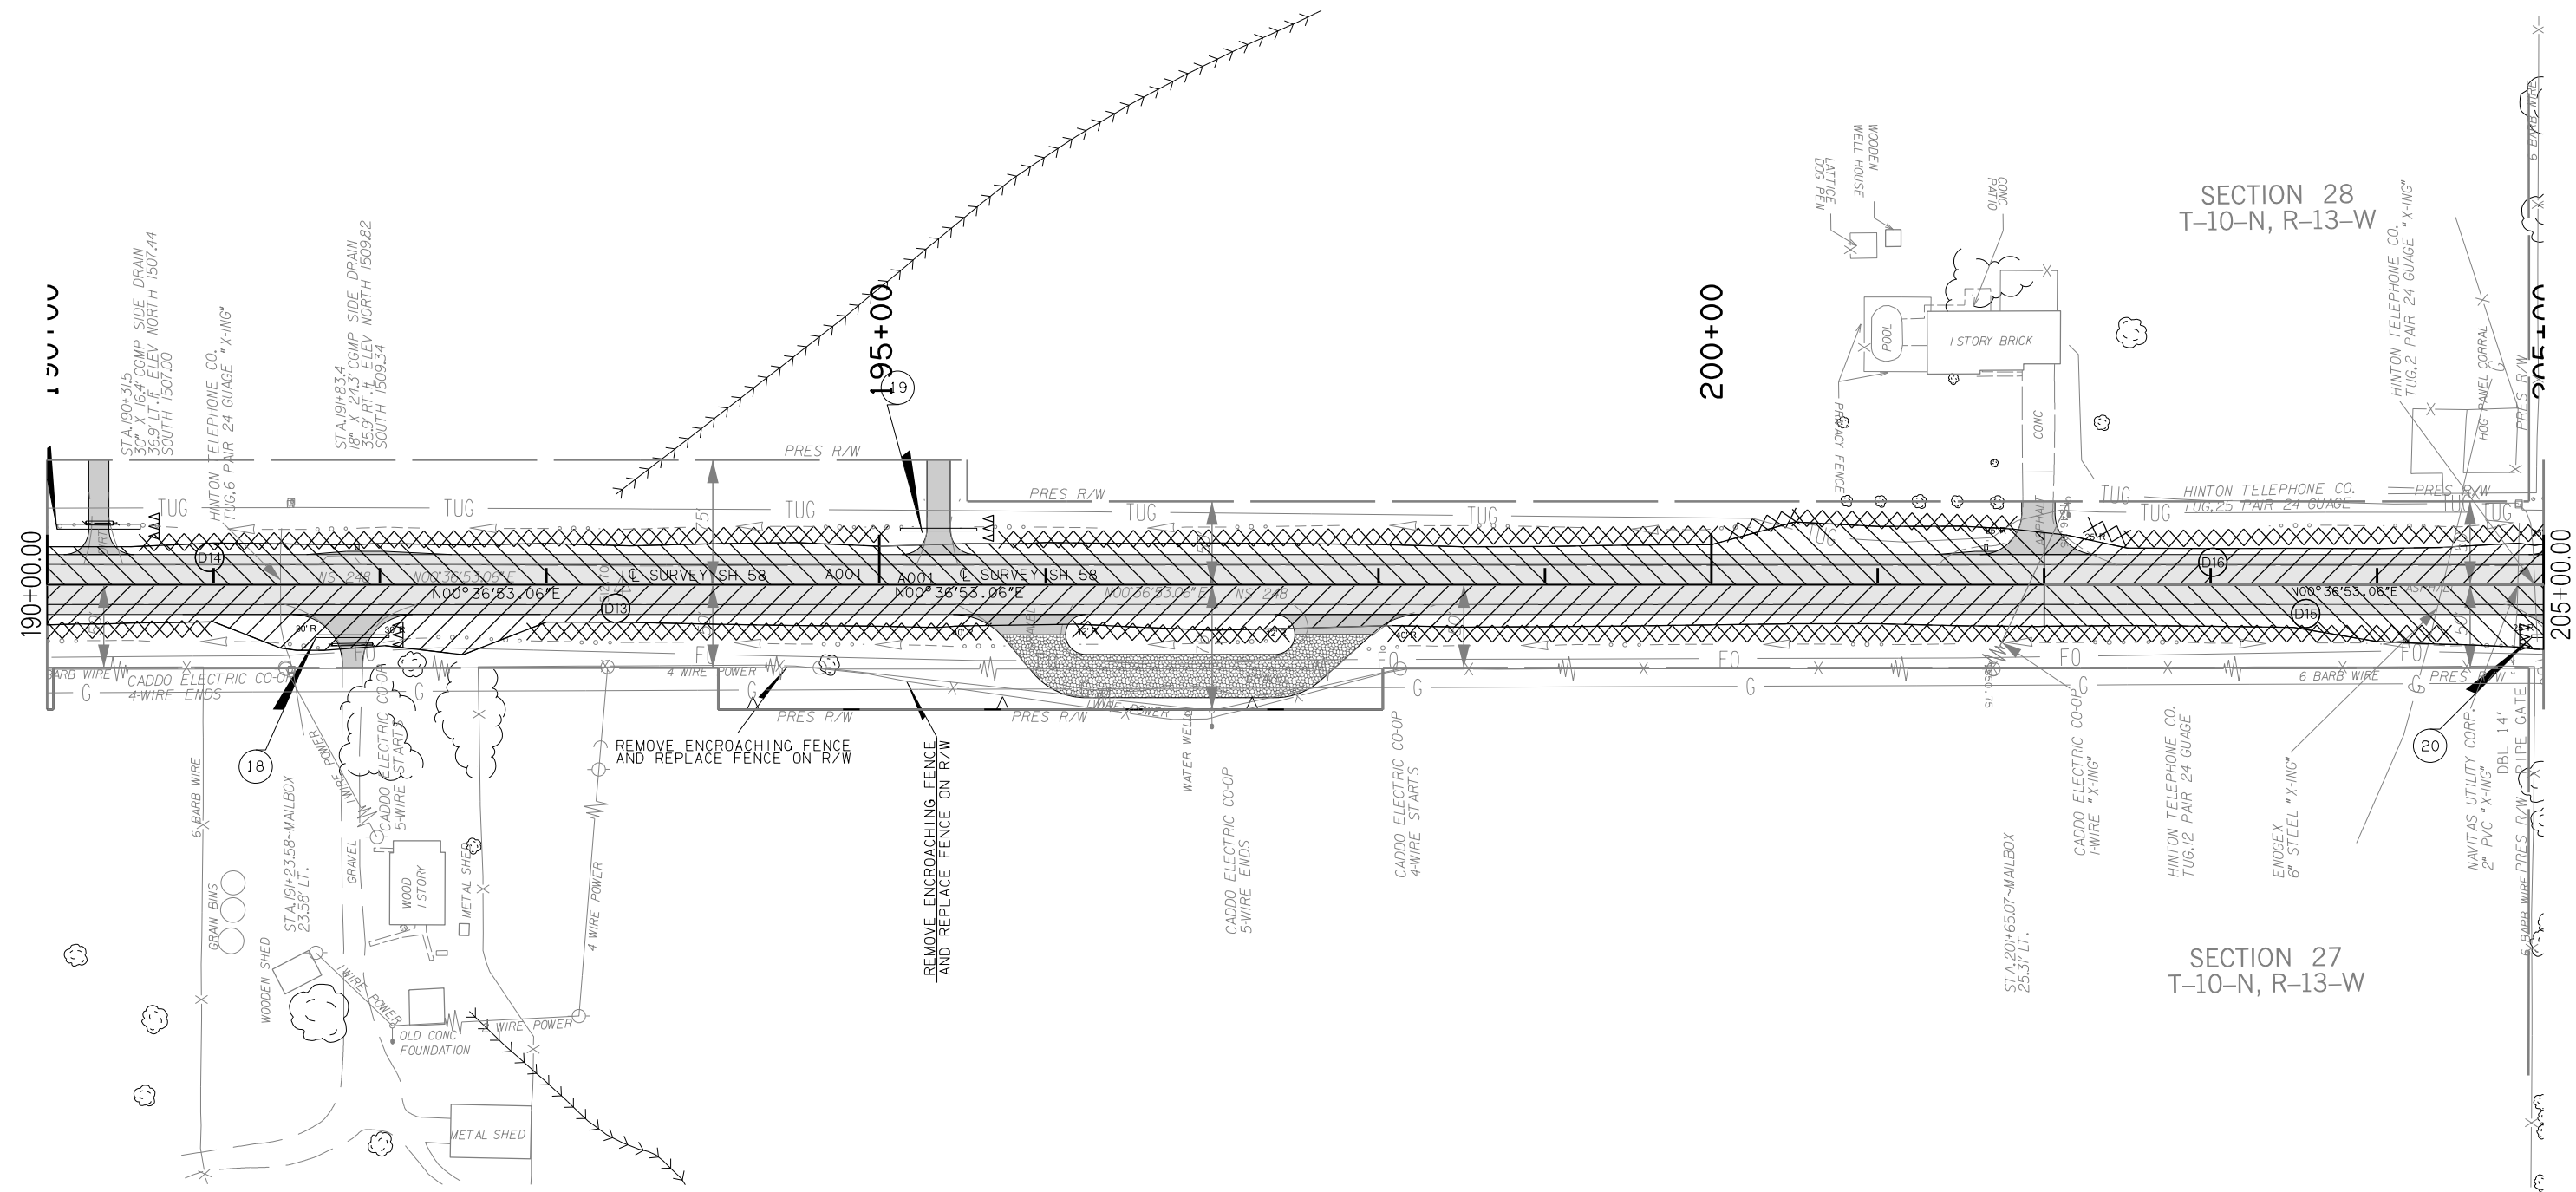

KEY

	TEMPORARY SILT FENCE
	TEMPORARY SILT DIKE

SEE EROSION CONTROL SUMMARY SHEET FOR SITE SPECIFIC LOCATION

DESIGN	MRB	12/16	OKLAHOMA DEPARTMENT OF TRANSPORTATION ROADWAY DESIGN DIVISION
DRAWN	MRB	12/16	
CHECKED			
APPROVED			
SQUAD	GREEN		

EROSION CONTROL SHEET

COUNTY CADDO HIGHWAY SH-58 STATE JOB NO. 24092(04) SHEET NO. R012

05-10-17 p:\lapp-pws01-345.agency.OK\local\ODOT\Projects\Documents\Projects\Division 7\JP24092-04\Roadway\Plan Sheets\24092 (04) -Erosion Control7.dgn