


FED. ROAD DIST. NO.	STATE	JOB PIECE NO.	FISCAL YEAR	SHEET NO.	TOTAL SHEETS
6	OKLA.				

DESCRIPTION	REVISIONS	DATE



SECTION 16
T-10-N, R-13-W

SECTION 15
T-10-N, R-13-W

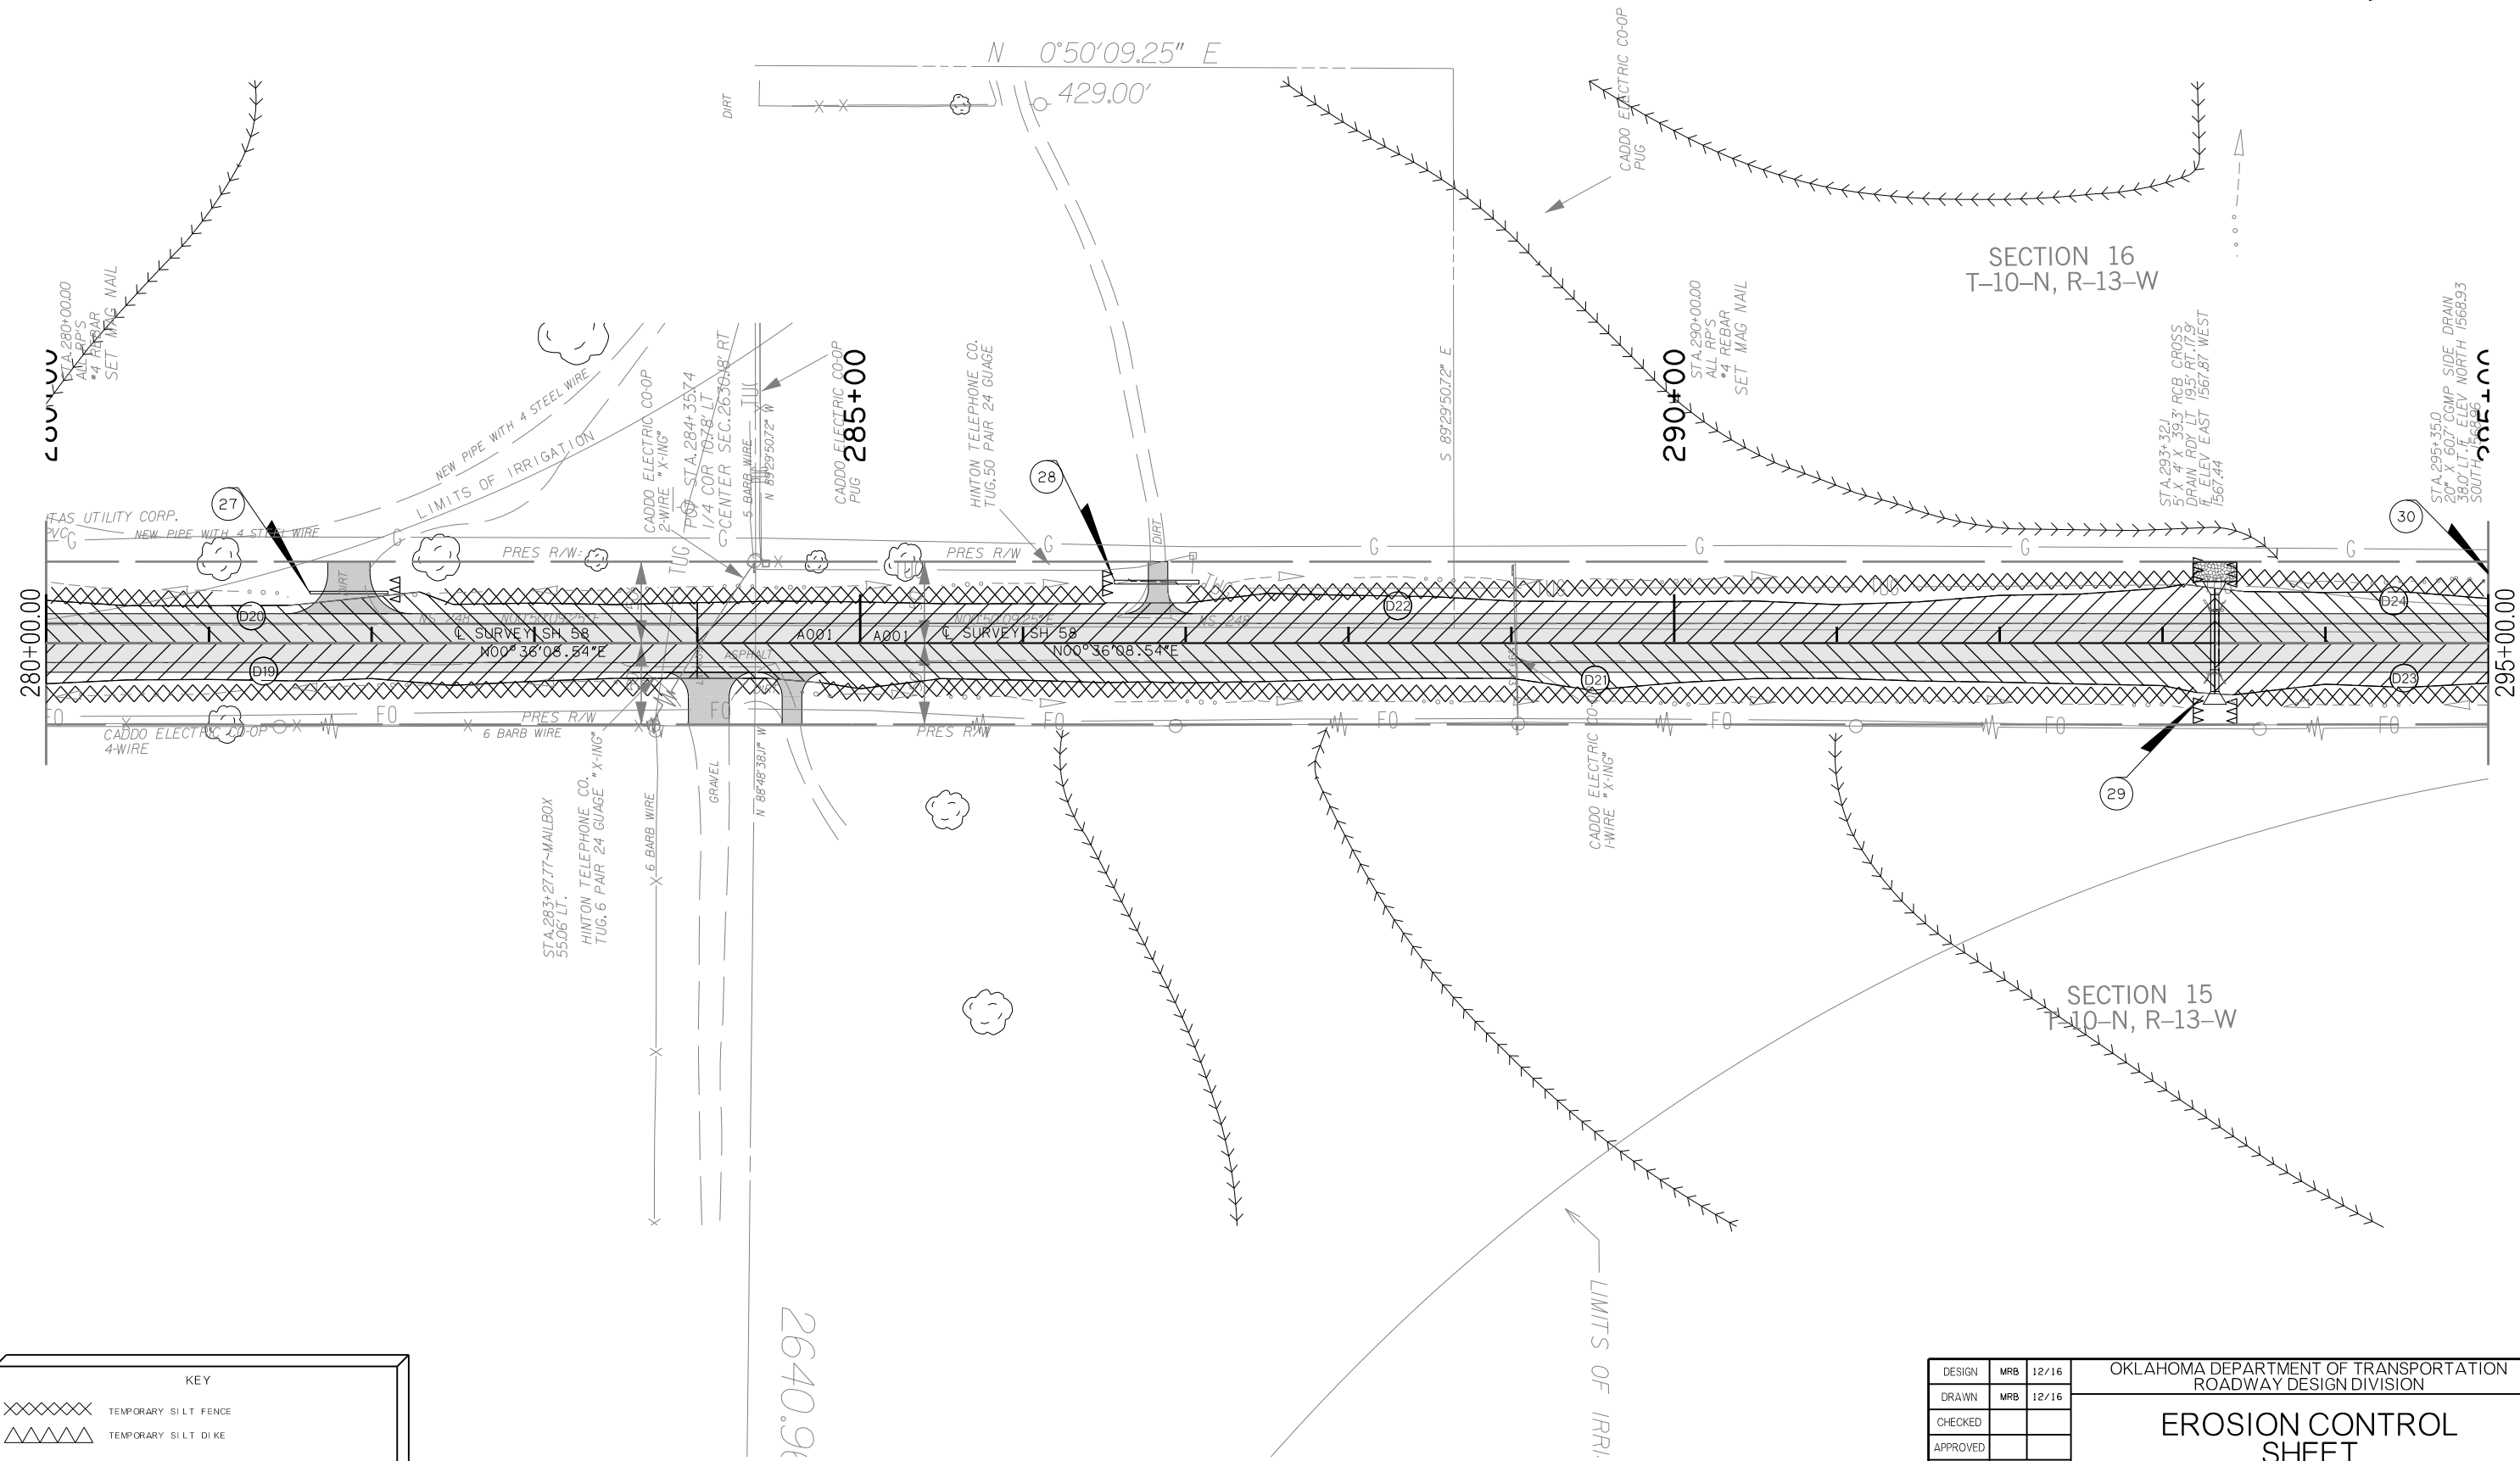

05-10-17 p:\lapp-pws01-345-agency\OK\locat\ODOT\Projects\Documents\Projects\Division 7\JP24092-04\Roadway\Plan Sheets\24092 (04) -Erosion Control\13.dgn

KEY	
	TEMPORARY SILT FENCE
	TEMPORARY SILT DIKE
SEE EROSION CONTROL SUMMARY SHEET FOR SITE SPECIFIC LOCATION	

DESIGN	MRB	12/16	OKLAHOMA DEPARTMENT OF TRANSPORTATION ROADWAY DESIGN DIVISION
DRAWN	MRB	12/16	
CHECKED			
APPROVED			
SQUAD	GREEN		
COUNTY CADDO HIGHWAY SH-58 STATE JOB NO. 24092(04) SHEET NO. R018			<p style="text-align: center;">EROSION CONTROL SHEET</p>