


OKLAHOMA DEPARTMENT OF TRANSPORTATION						
PRO. ROAD DIST. NO.	STATE	JOB RECD. NO.	FISCAL YEAR	SHEET NO.	TOTAL SHEETS	
6	OKLA.					
DESCRIPTION		REVISIONS		DATE		



SECTION 4
T-10-N, R-13-W

410+00

405+00

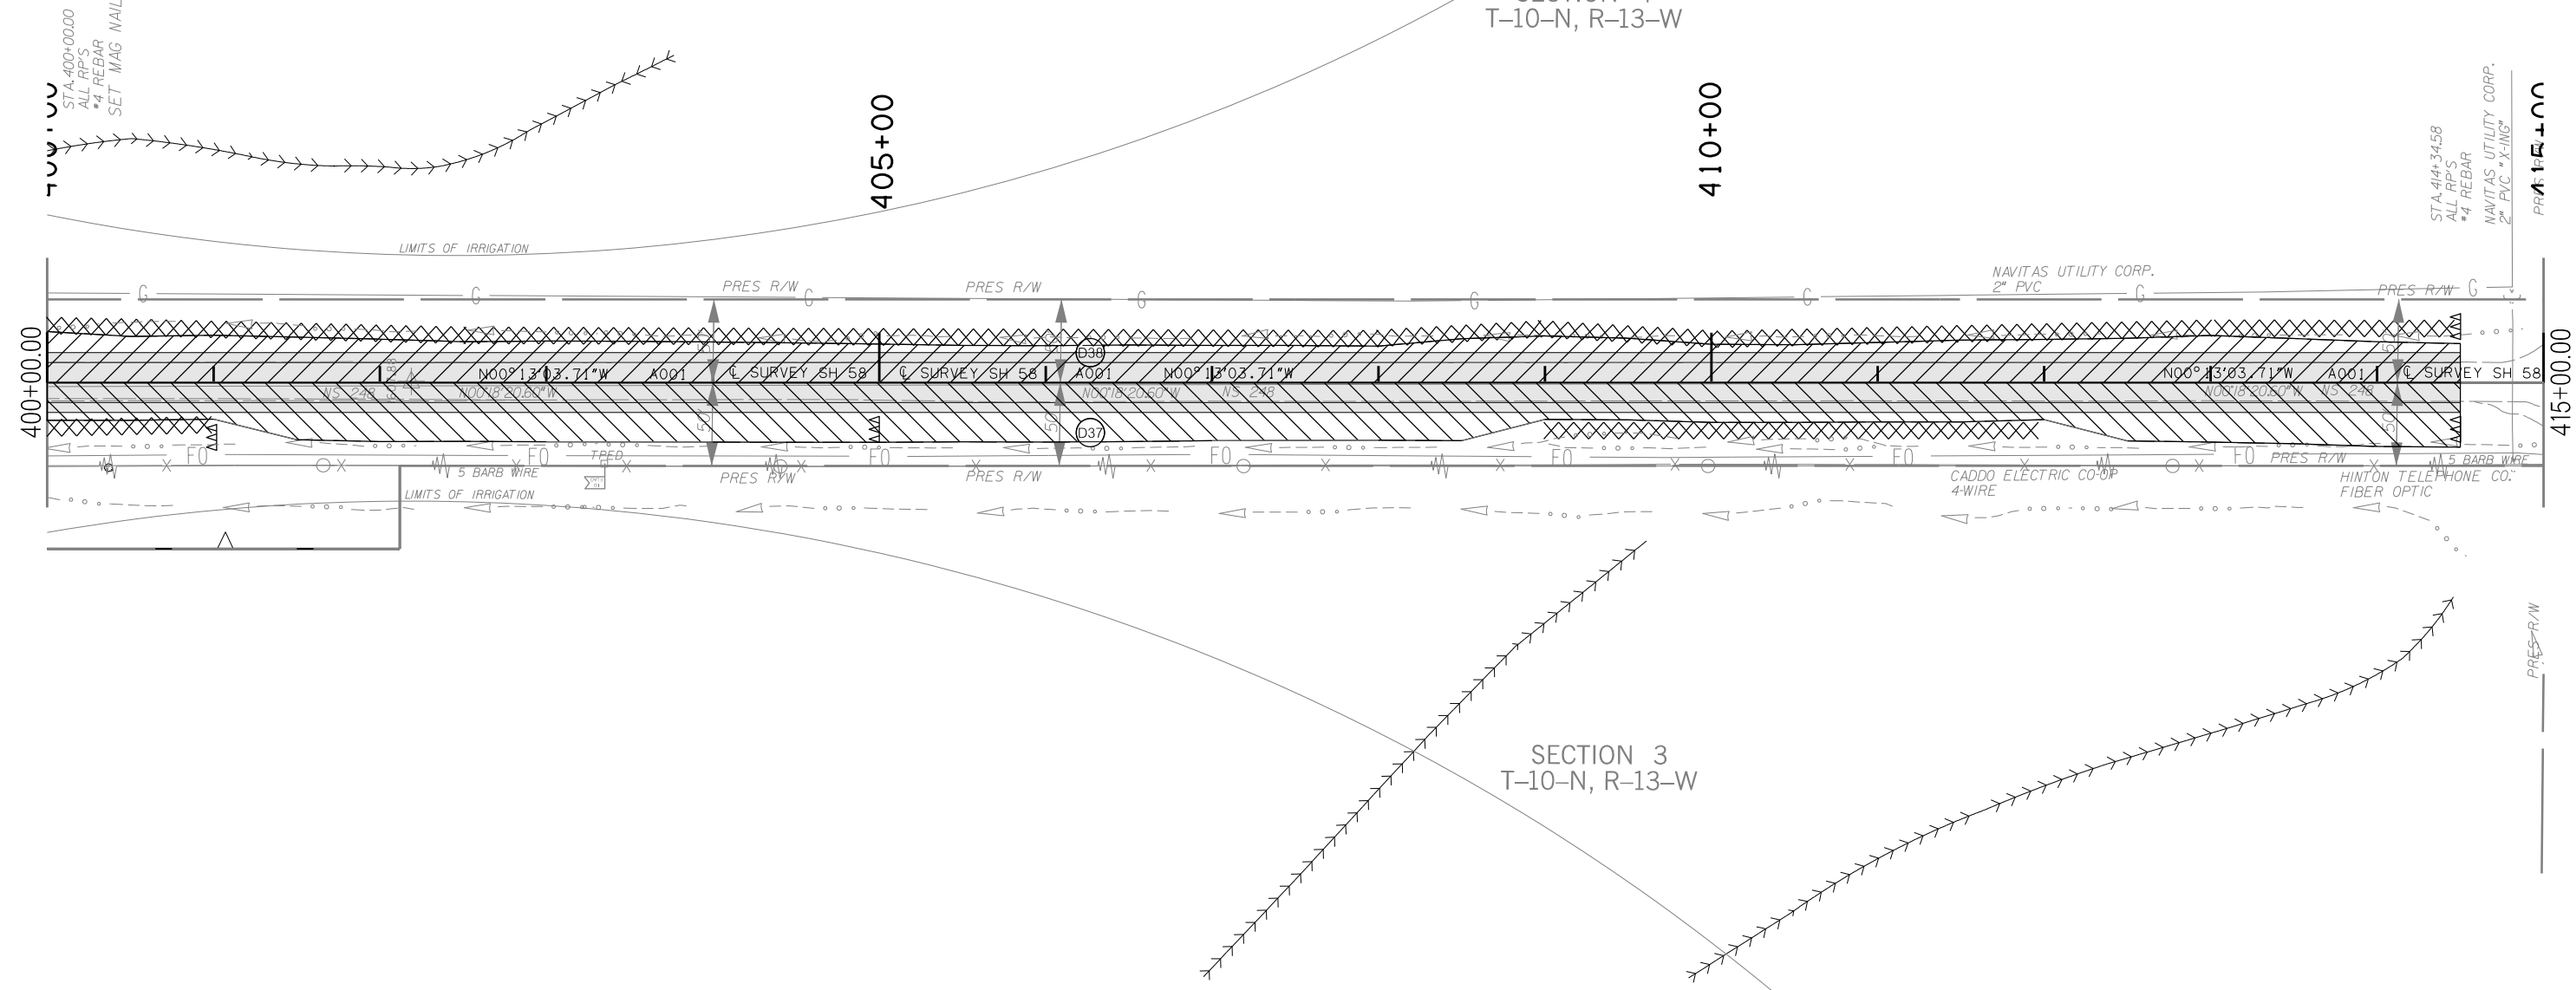

SECTION 3
T-10-N, R-13-W

KEY

TEMPORARY SILT FENCE
 TEMPORARY SILT DIKE
 SEE EROSION CONTROL SUMMARY SHEET FOR SITE SPECIFIC LOCATION

DESIGN	MRB	12/16	OKLAHOMA DEPARTMENT OF TRANSPORTATION ROADWAY DESIGN DIVISION <h3>EROSION CONTROL SHEET</h3>
DRAWN	MRB	12/16	
CHECKED			
APPROVED			
SQUAD	GREEN		
COUNTY	CADDO	HIGHWAY	

p:\lapp-pws01-345.agency\OK\locat\ODOT\Projects\Documents\Projects\Division 7\JP24092-04\Roadway\Plan Sheets\24092 (04) -Erosion Control\21.dgn
 05-10-17