



FED. ROAD DIST. NO.	STATE	STATE JOB NO.	FISCAL YEAR	SHEET NO.	TOTAL SHEETS
4	OKLA	17020(07)		3	
DESCRIPTION		REVISIONS		DATE	

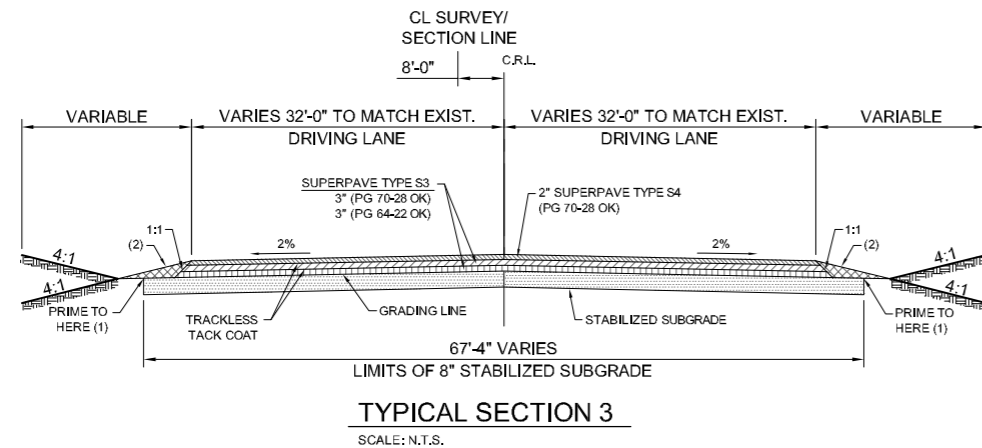

INCIDENTAL CONSTRUCTION  
CLEVELAND STREET C.R.L. STA. 182+34.87 TO STA. 182+82.14

- NOTES:
- (1) PRIME COAT TO BE APPLIED TO THE TOP OF THE SUBGRADE EST. AT 0.35 GAL. PER S.Y.
  - (2) TO BE BACKFILLED AS PART OF FINISHING OPERATIONS. QUANTITY IS MEASURED IN UNCLASSIFIED BORROW. ESTIMATED AT 0.052 CY/LF.

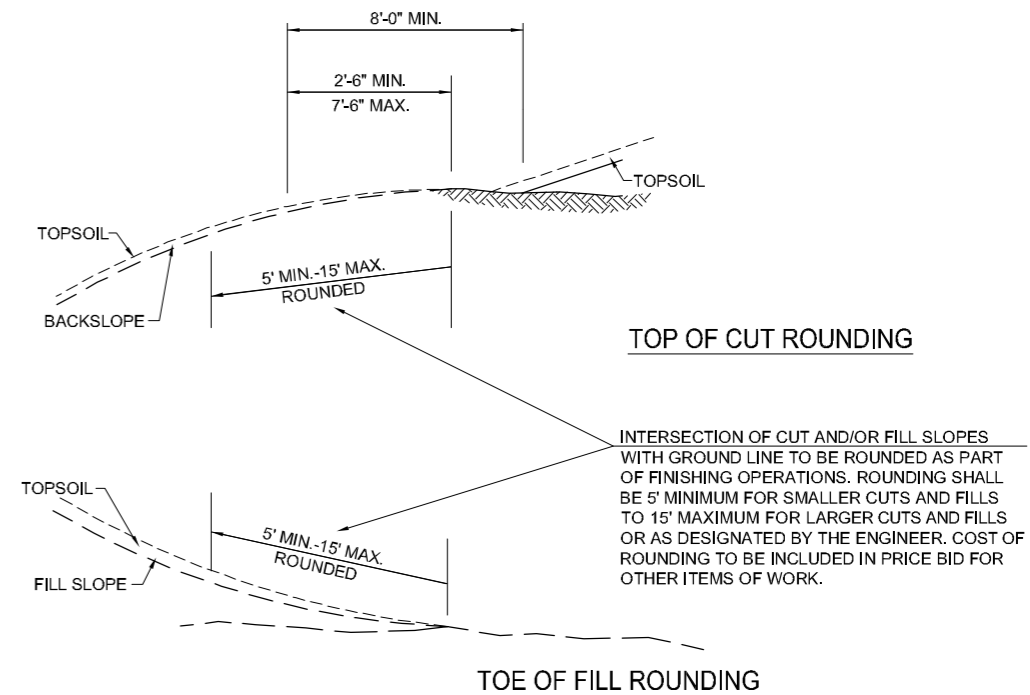

**BACKFILL NOTE:**  
THIS AREA TO BE BACKFILLED AND COMPACTED AS PART OF THE FINISHING OPERATIONS. COST TO BE INCLUDED IN UNCLASSIFIED BORROW.


**TOPSOIL NOTE:**  
THE CONTRACTOR SHALL STRIP ALL OF THE AVAILABLE TOPSOIL, STOCKPILE IT, AND PLACE IT BACK ON THE SECTION IN ACCORDANCE WITH SECTION 205 OF THE STANDARD SPECIFICATION. RESERVED TOPSOIL SHALL BE SPREAD FIRST ON THE COMPLETED SLOPES OF CUT SECTIONS AND THE REMAINDER ON COMPLETED FILL SLOPES OR OTHER PRIORITY AREAS LOCATED BY THE ENGINEER. ALL ADDITIONAL COSTS ASSOCIATED WITH OPERATION SHALL BE INCLUDED IN THE PAY ITEM FOR SALVAGED TOPSOIL, LUMP SUM.

EXISTING GRASSED AREAS DISTURBED SHALL BE SOLID SLAB SODDED TO RIGHT-OF-WAY LINE.

LOCATION OF SIDEWALK VARIES. SEE PLAN AND PROFILE SHEETS FOR LOCATION OF PROPOSED SIDEWALK.

THE GRADING LINE AS SHOWN ON THE TYPICAL AND CROSS SECTIONS IS TO THE TOP OF THE TOPSOIL. EARTHWORK QUANTITIES WERE NOT ADJUSTED FOR SALVAGE AND THE TOPSOIL QUANTITY IS INCLUDED IN THE MASSLINE BALANCE.

THE STABILIZED SUBGRADE SHALL BE TREATED WITH 14% FLY ASH THE FULL LENGTH OF THE TYPICAL SECTIONS FOR PAVEMENT CONSTRUCTION.

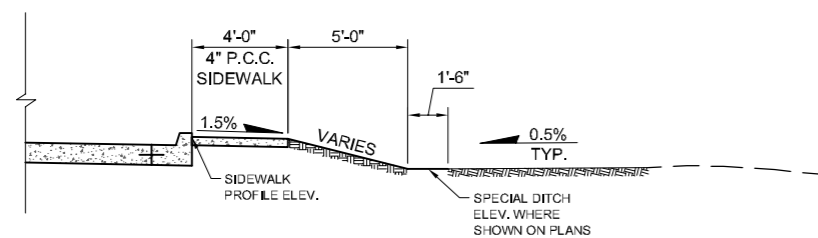

**TYPICAL SECTION 4**  
SCALE: N.T.S.

INCIDENTAL CONSTRUCTION  
CLEVELAND STREET C.R.L. STA. 162+53.22 TO STA. 163+78.97

DESIGN	TT	OKLAHOMA DEPARTMENT OF TRANSPORTATION	
DRAWN	CWT	<b>TYPICAL SECTIONS</b>	
CHECKED			
APPROVED			
SQUAD	Tt		
		STATE JOB NO. 17020(07)	SHEET NO. 3
		CITY PROJECT R-1311B GARFIELD COUNTY	

4/21/2017 6:26:56 PM - P:\2771\21\131-2771\2-1300\1\CAD\SHHEETS\FILES\CLEVELAND BLVD PLANS\TYPICAL SECTIONS.DWG - SCHUMACHER, MIKE