


LEGEND

- TEMP. SILT DIKE ▲▲▲
- TEMP. SILT FENCE XXXXX
- TEMP. SEDIMENT FILTER □
- TEMP. SEDIMENT BASIN ○
- TEMP. ROCK FILTER DAM ▭
- DITCH/PAVED DITCH ---
- RIPRAP ▨
- DRAINAGE DIRECTION ---

SEC 35 T14N R4W

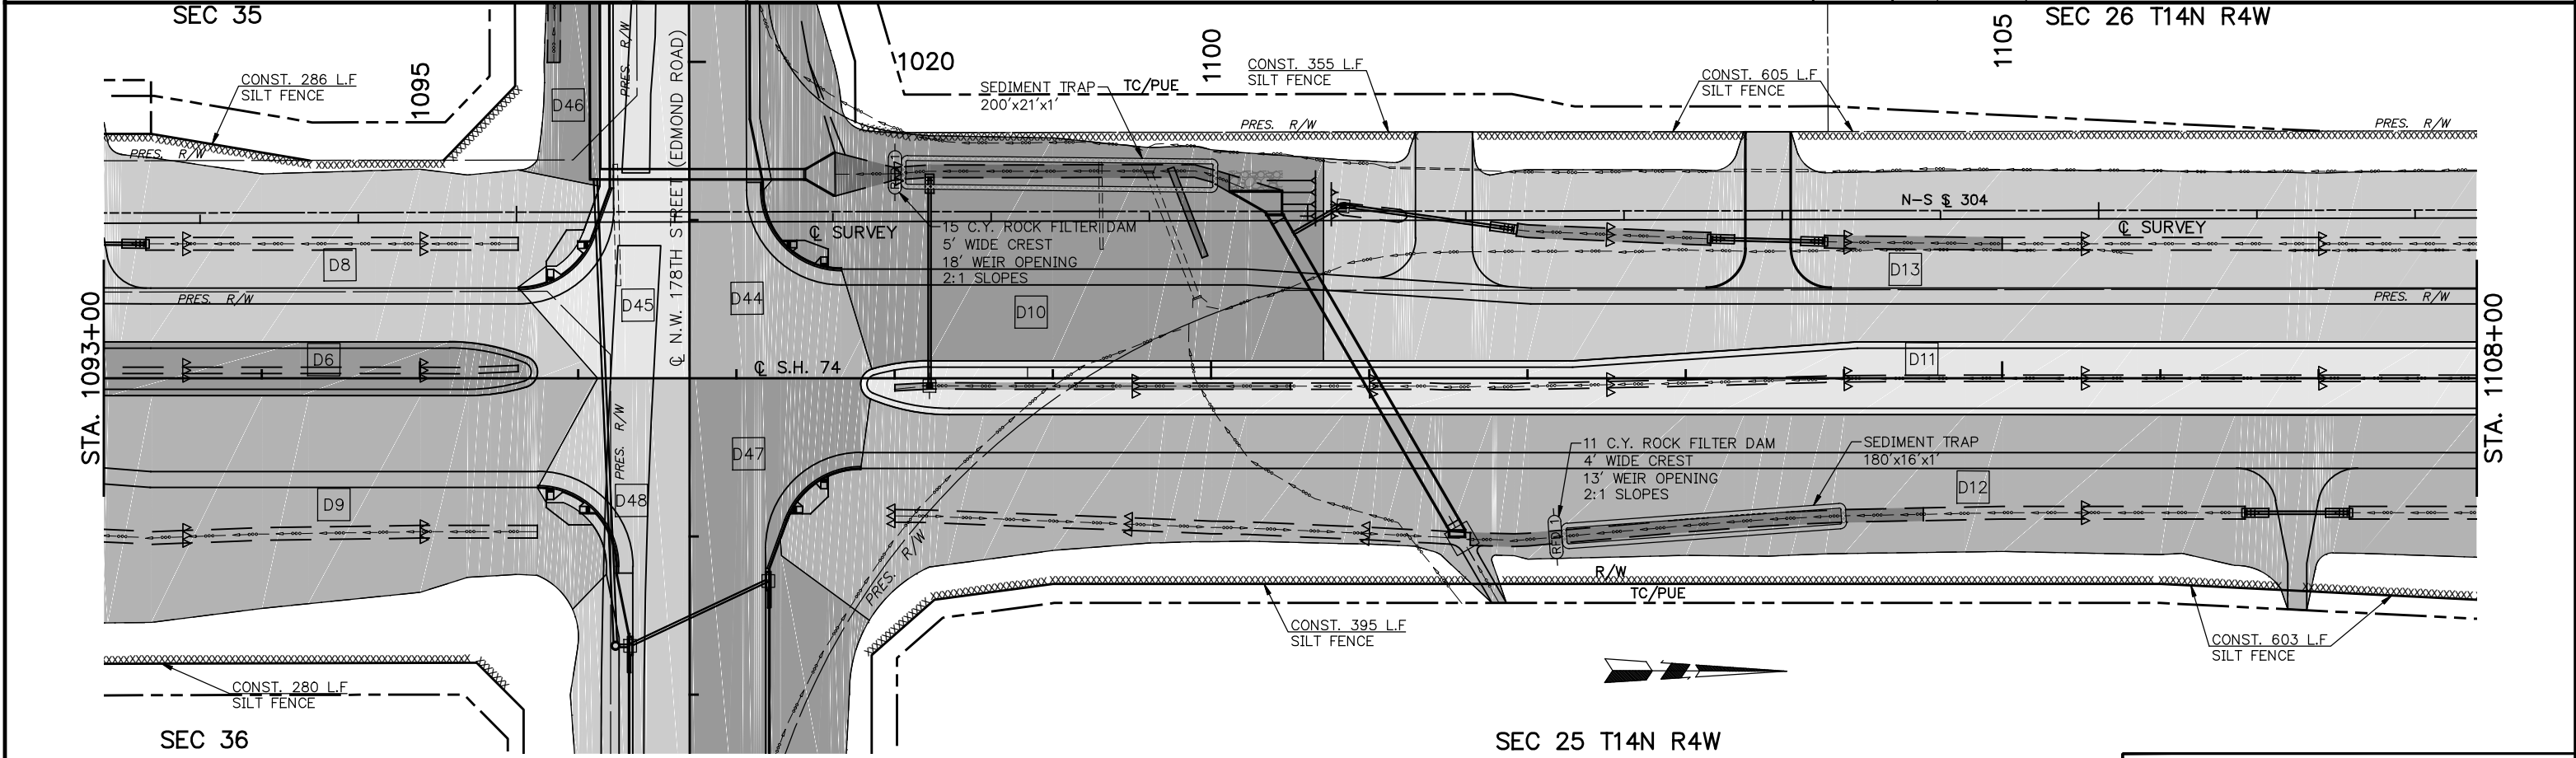

SEC 36 T14N R4W

SEC 26 T14N R4W

SEC 25 T14N R4W

EROSION CONTROL SHEET
1078+00 TO 1108+00

State Job No. 14964(08) Sheet No. 86