

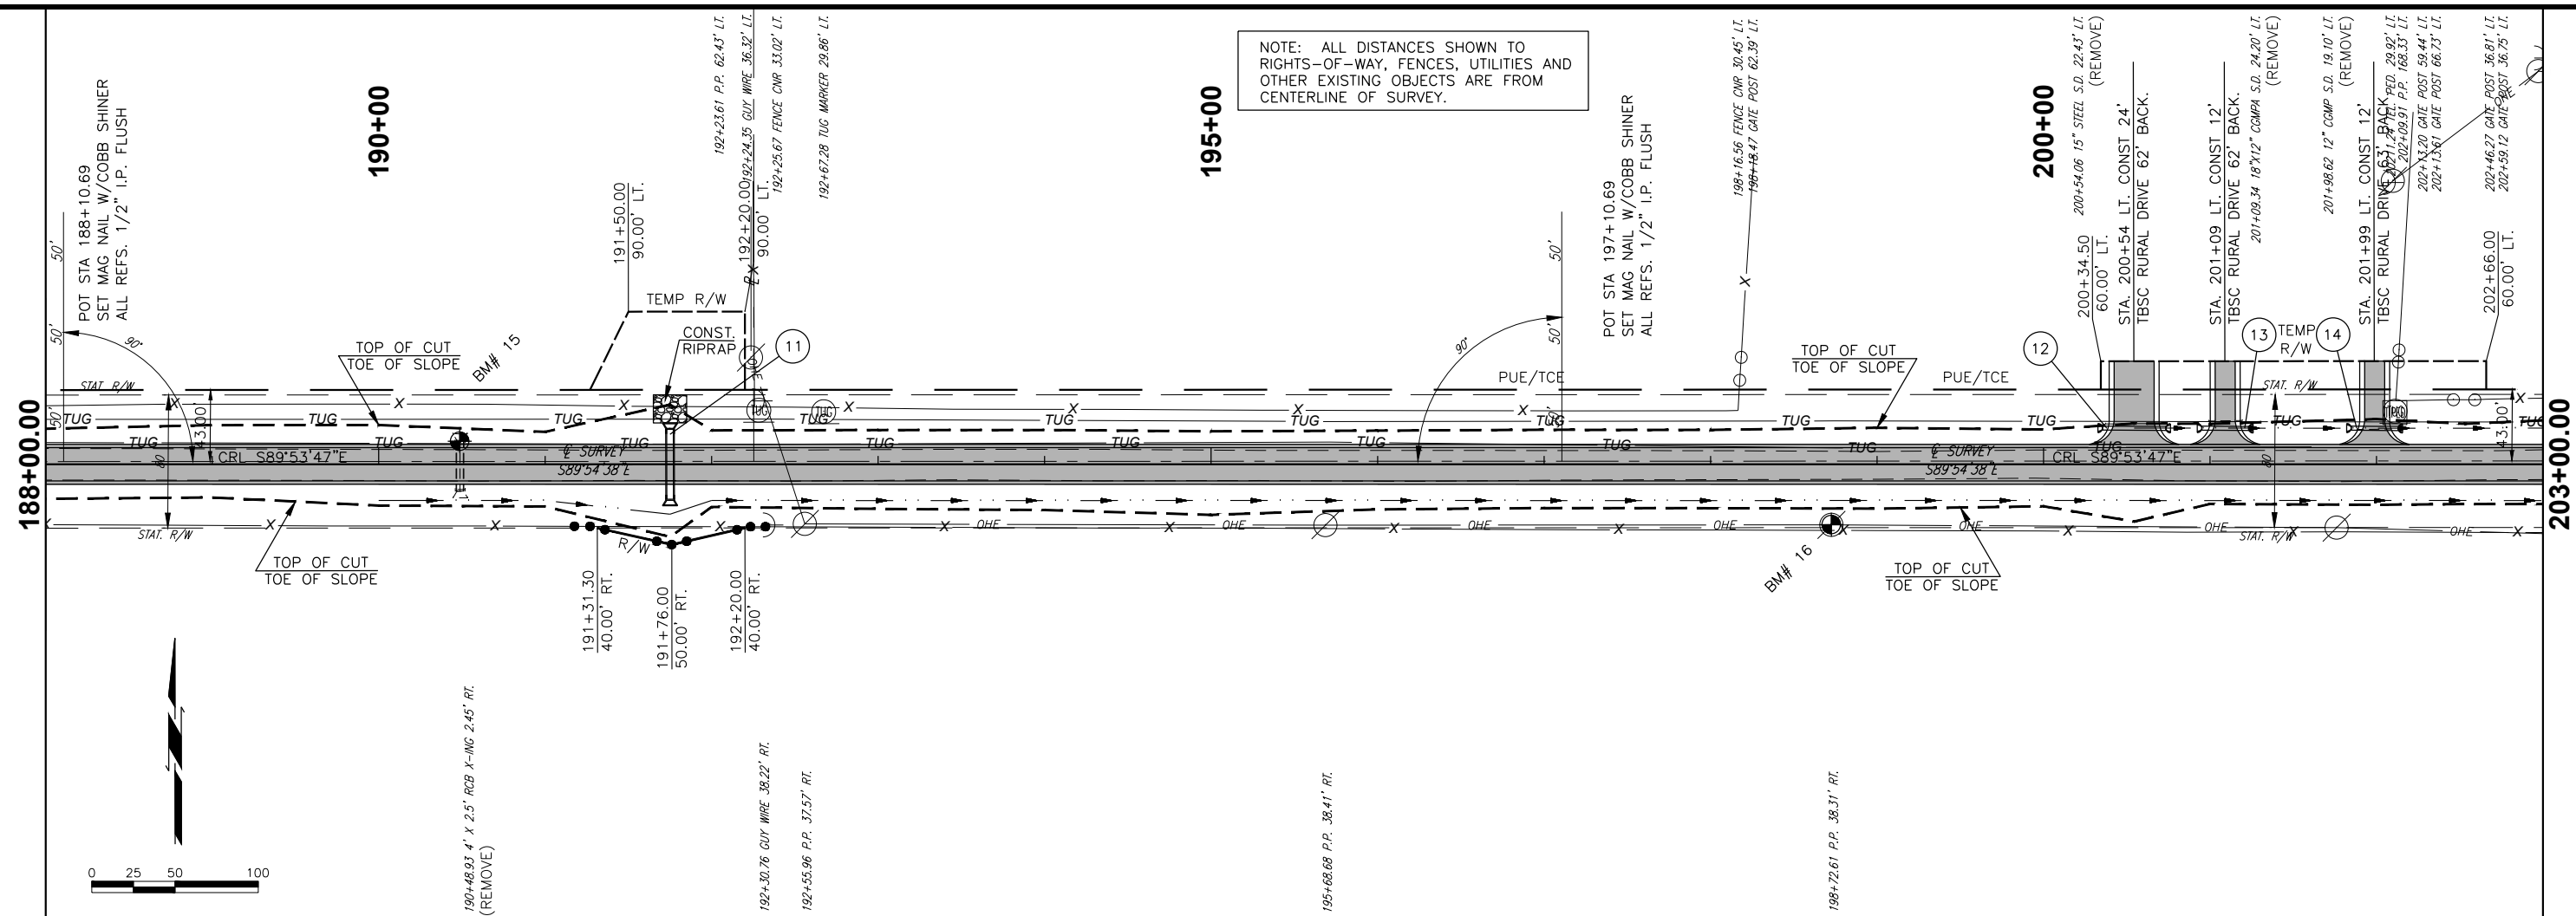


PLOT DATE: August 8, 2017, DRAWING NAME: N:\C\TRANSPORTATION\COUNTY\PRODUCTION\STEPHENS\12010.EW-187\STEPHENS\PROJECT DRAWINGS\PLAN AND PROFILE 187.DWG

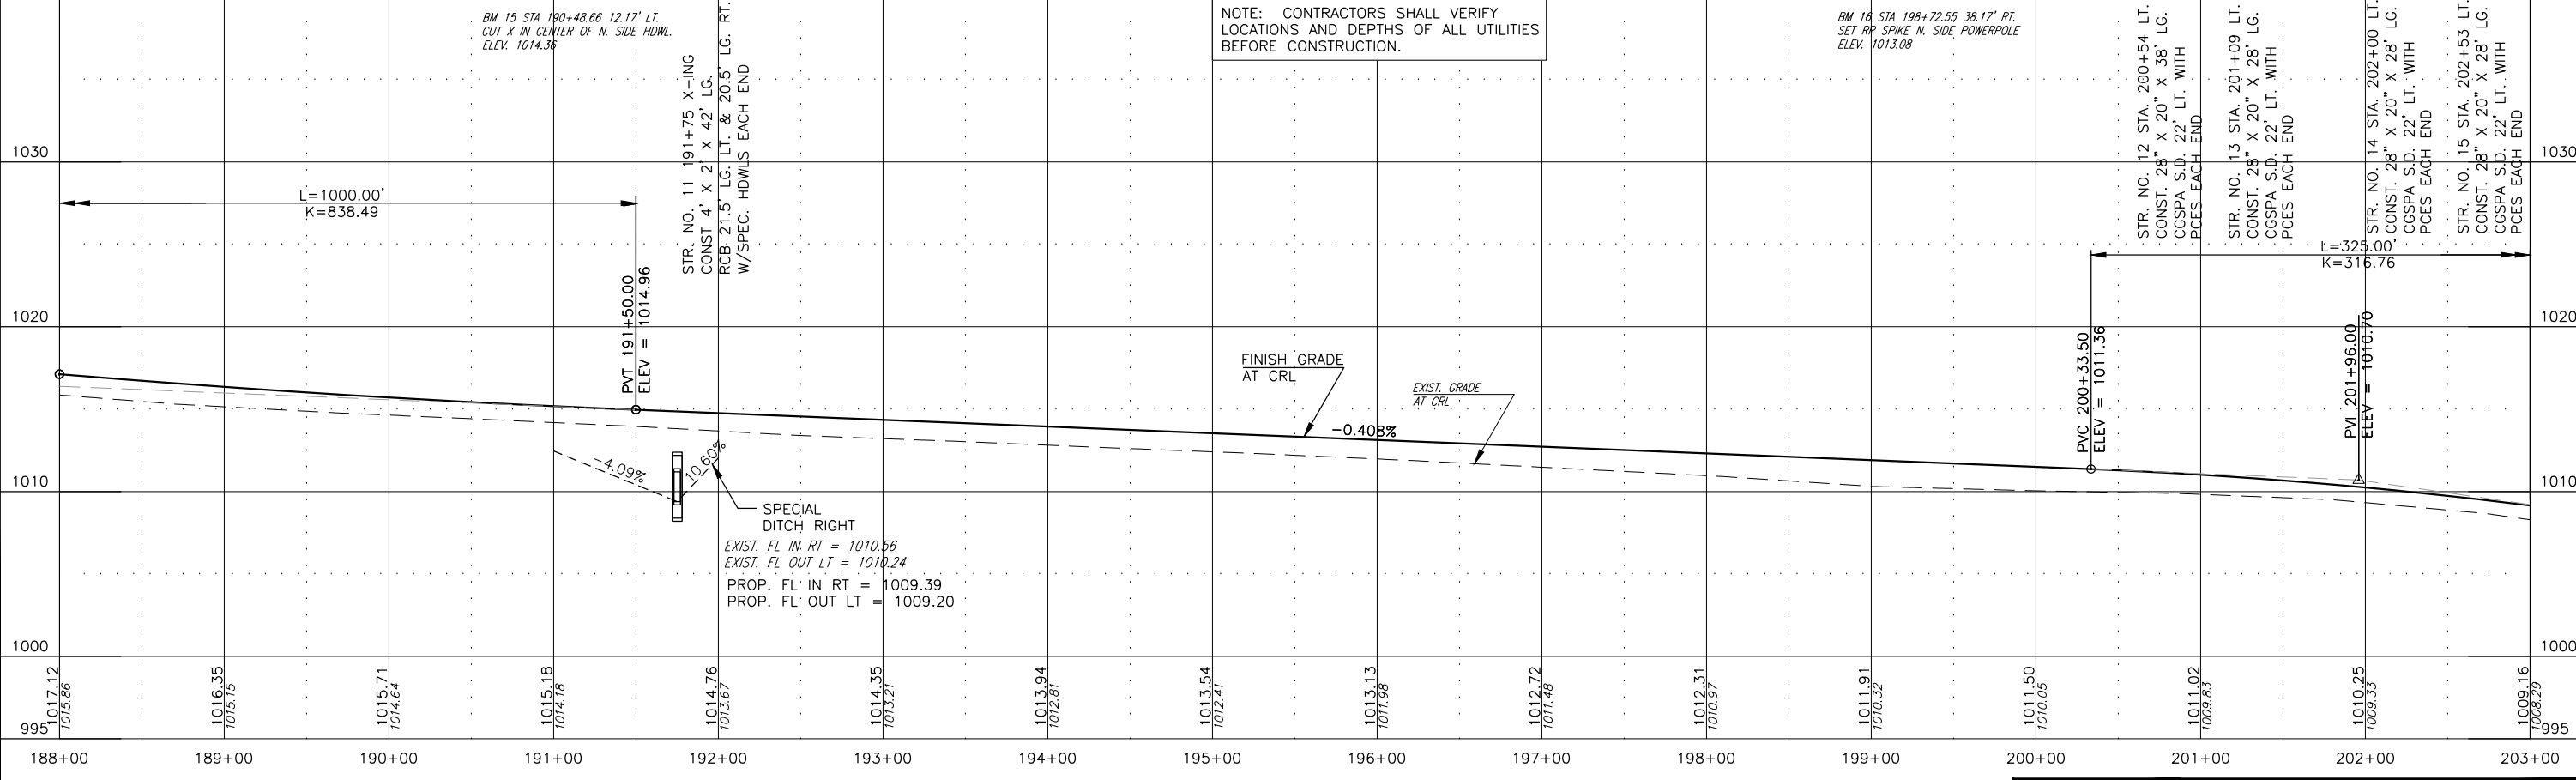

NOTE: ALL DISTANCES SHOWN TO RIGHTS-OF-WAY, FENCES, UTILITIES AND OTHER EXISTING OBJECTS ARE FROM CENTERLINE OF SURVEY.

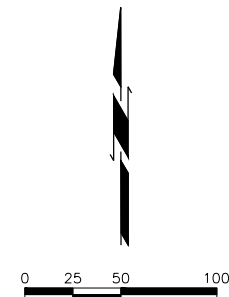

NOTE: CONTRACTORS SHALL VERIFY LOCATIONS AND DEPTHS OF ALL UTILITIES BEFORE CONSTRUCTION.