


SEC. 35, T-6-N, R-18-E

540+00

545+00

BM 122

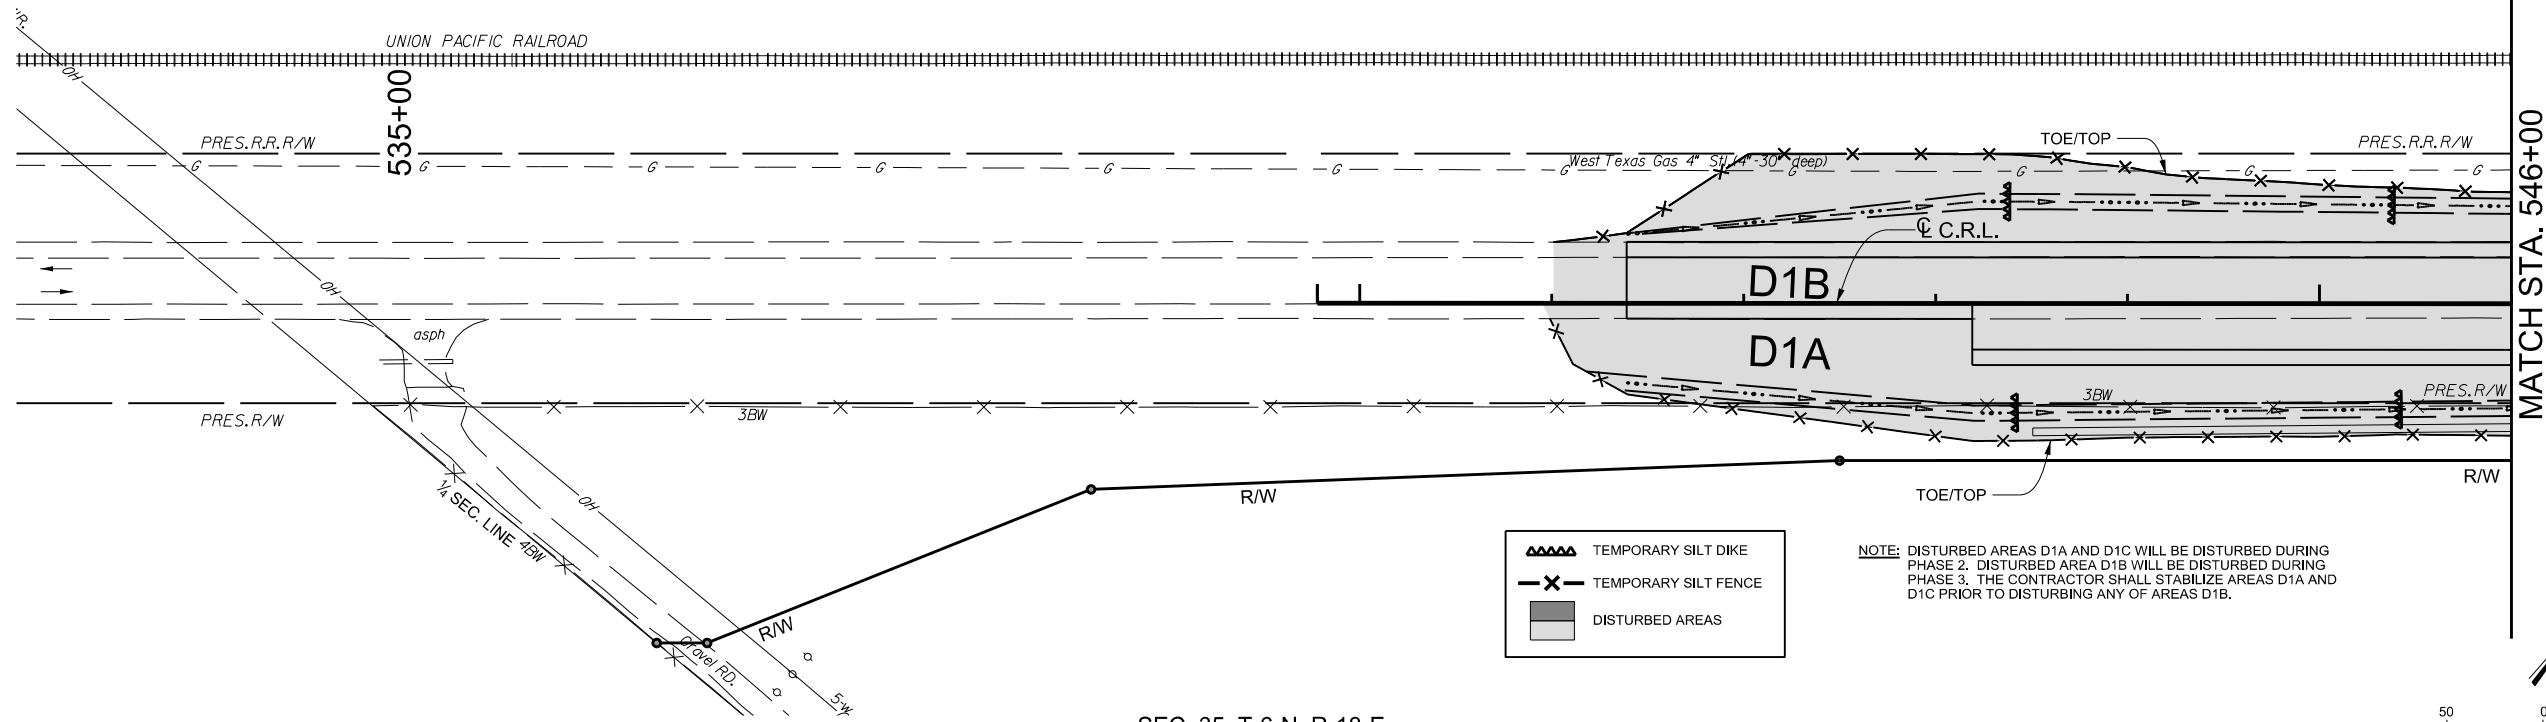

TEMPORARY SILT DIKE  
 TEMPORARY SILT FENCE  
 DISTURBED AREAS

NOTE: DISTURBED AREAS D1A AND D1C WILL BE DISTURBED DURING PHASE 2. DISTURBED AREA D1B WILL BE DISTURBED DURING PHASE 3. THE CONTRACTOR SHALL STABILIZE AREAS D1A AND D1C PRIOR TO DISTURBING ANY OF AREAS D1B.




SEC. 35, T-6-N, R-18-E

SEC. 35, T-6-N, R-18-E

550+00

555+00

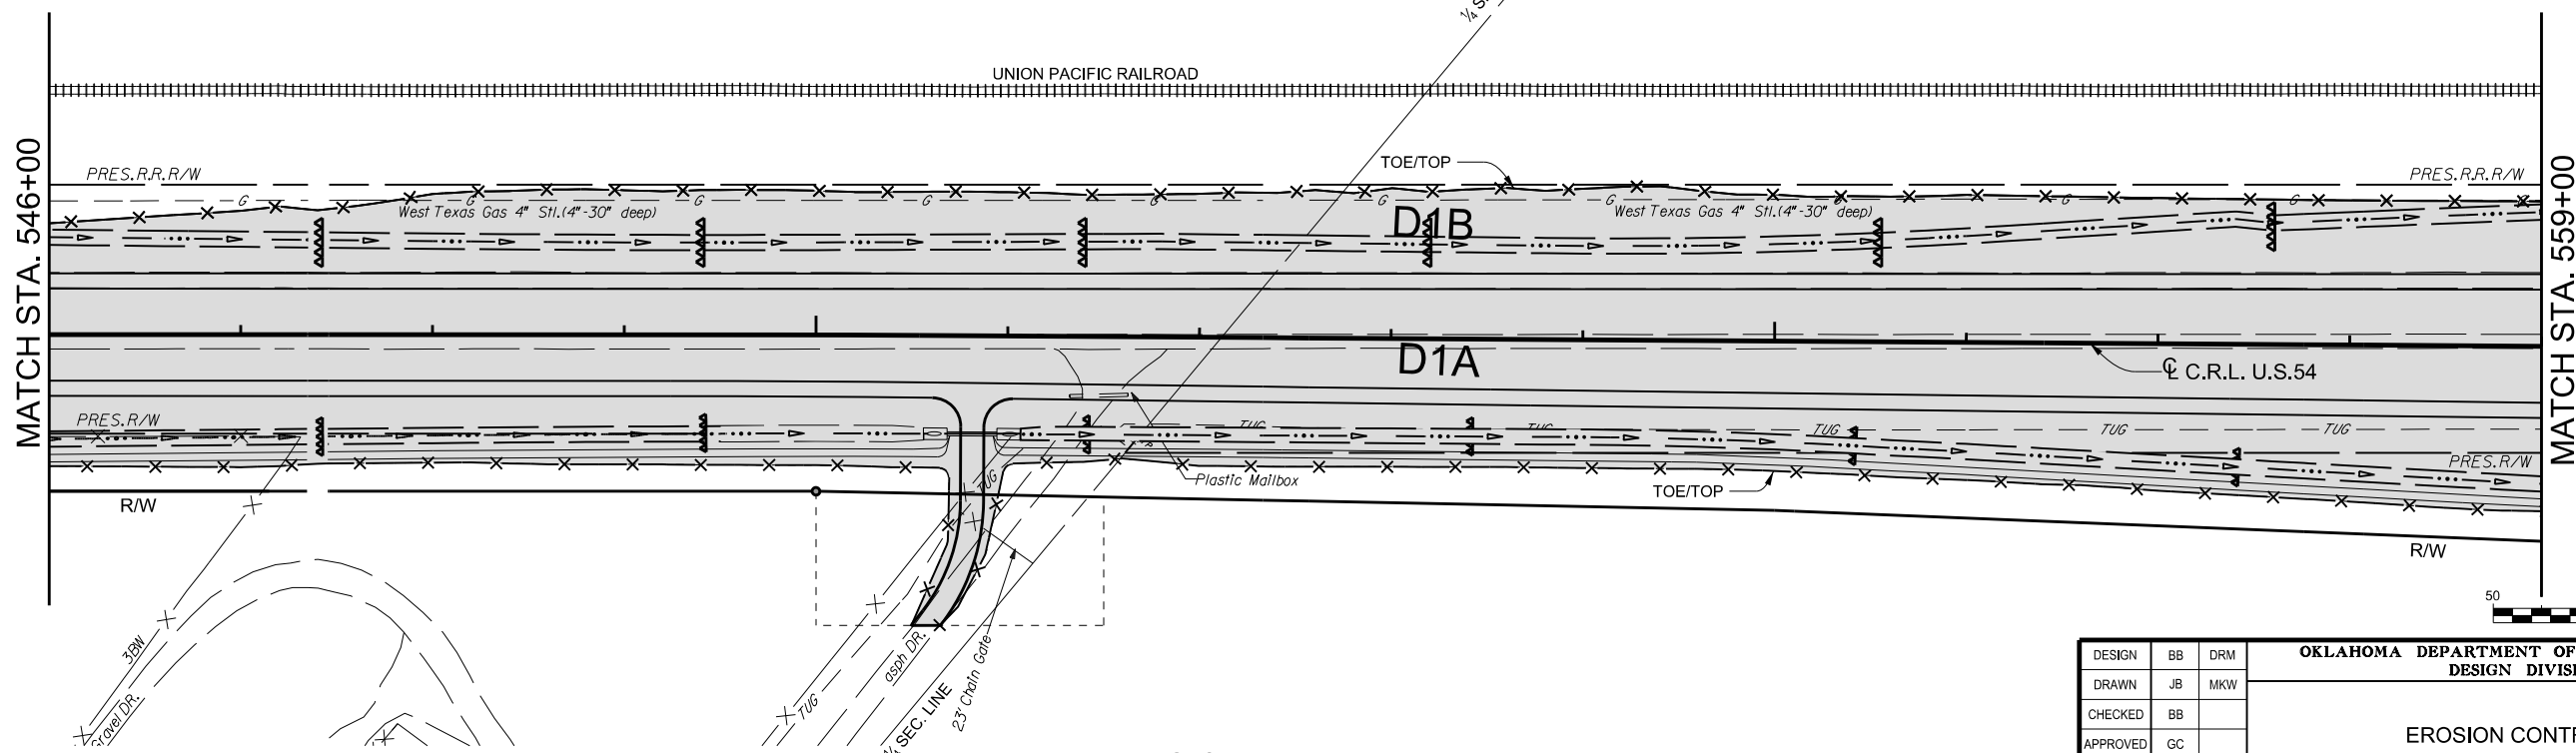

SEC. 35, T-6-N, R-18-E

PRINT DATE: 8/7/2017 F:\job\WK\M2300-EC1335 (TEXAS CO)\700CADD\702CIVIL\WK\M2300-ERO1.dgn

DESIGN	BB	DRM	<b>OKLAHOMA DEPARTMENT OF TRANSPORTATION</b> <b>DESIGN DIVISION</b>  <b>EROSION CONTROL (1)</b>  JOB PIECE NO. 20839(08) SHEET NO. R004
DRAWN	JB	MKW	
CHECKED	BB		
APPROVED	GC		
SQUAD	JACOBS		