


REVISIONS	DATE
REV. SPECIFIC DEVICES TO BE USED	09-13-2017

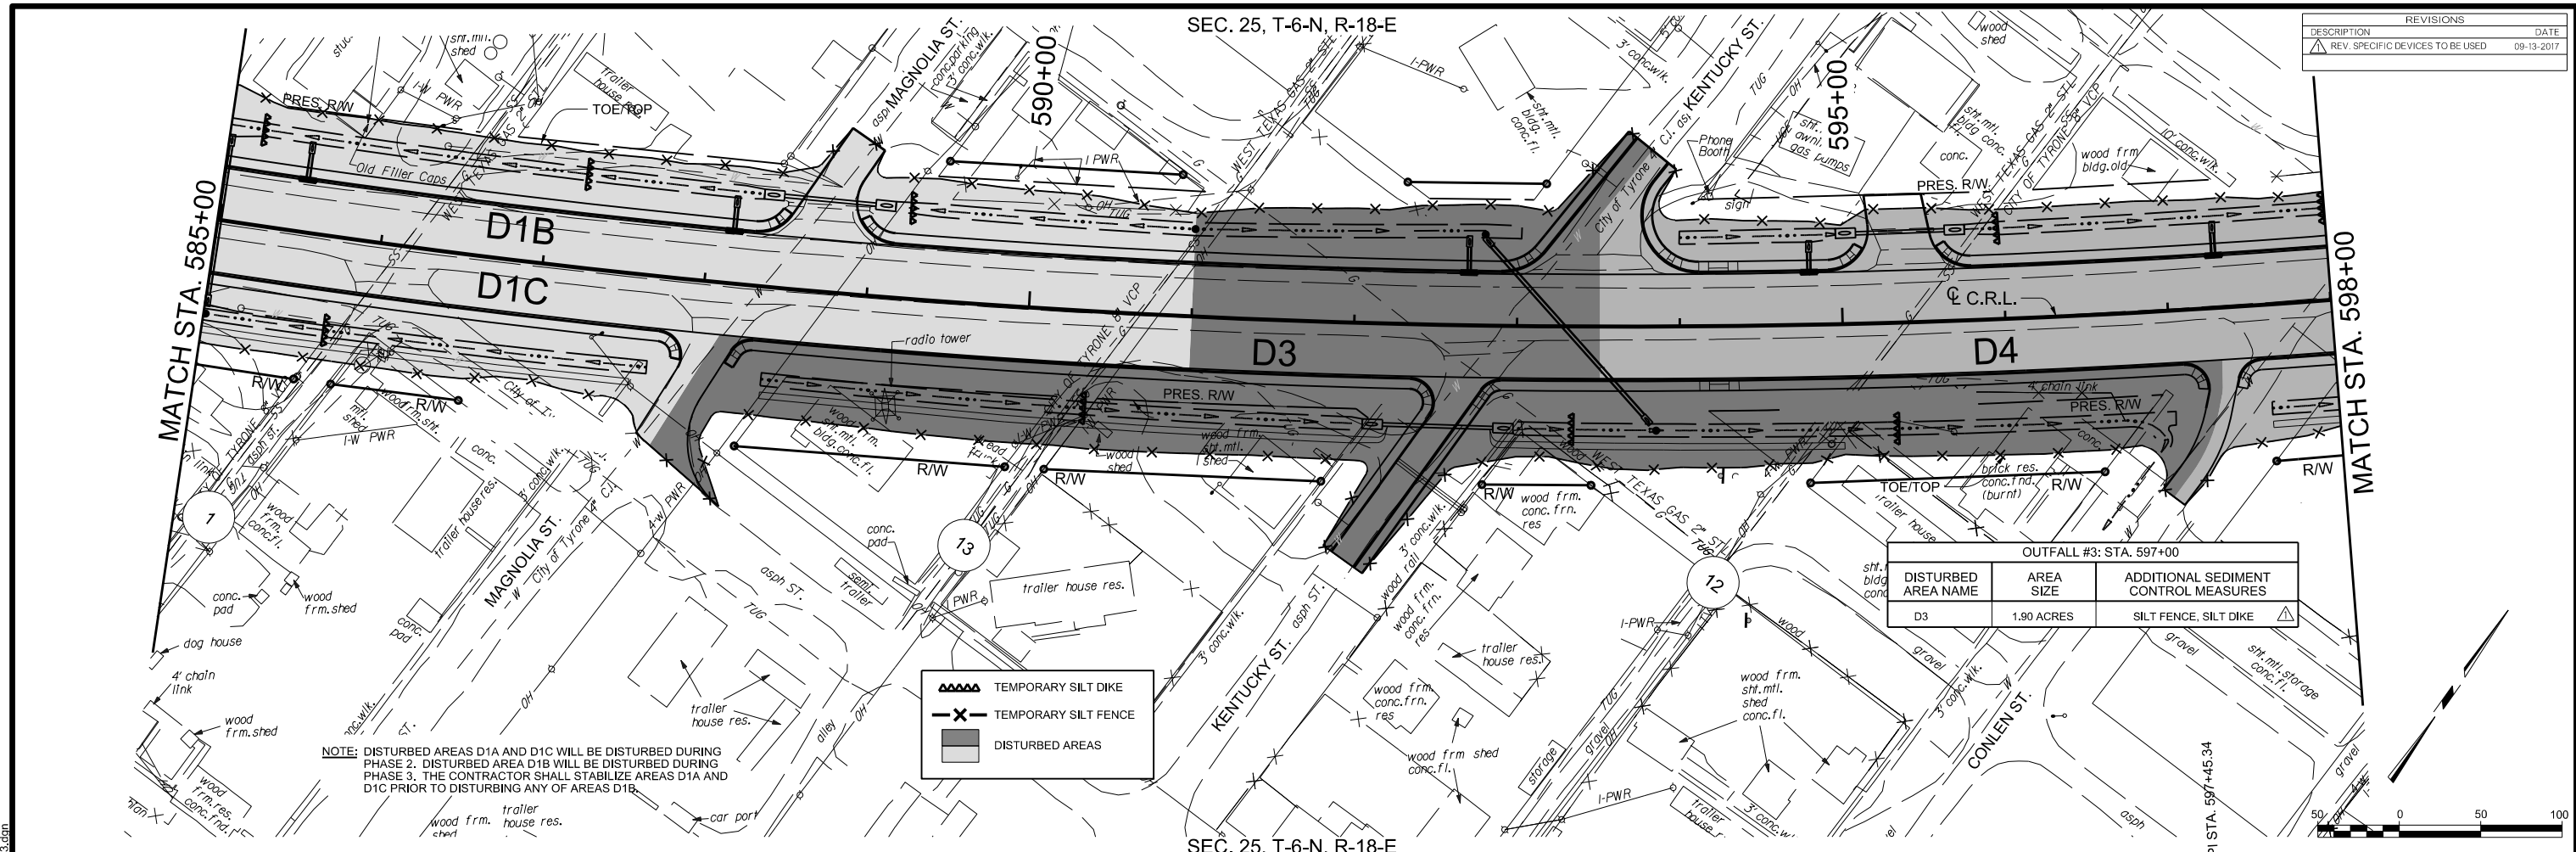


OUTFALL #3: STA. 597+00

DISTURBED AREA NAME	AREA SIZE	ADDITIONAL SEDIMENT CONTROL MEASURES
D3	1.90 ACRES	SILT FENCE, SILT DIKE

	TEMPORARY SILT DIKE
	TEMPORARY SILT FENCE
	DISTURBED AREAS

NOTE: DISTURBED AREAS D1A AND D1C WILL BE DISTURBED DURING PHASE 2. DISTURBED AREA D1B WILL BE DISTURBED DURING PHASE 3. THE CONTRACTOR SHALL STABILIZE AREAS D1A AND D1C PRIOR TO DISTURBING ANY OF AREAS D1B.

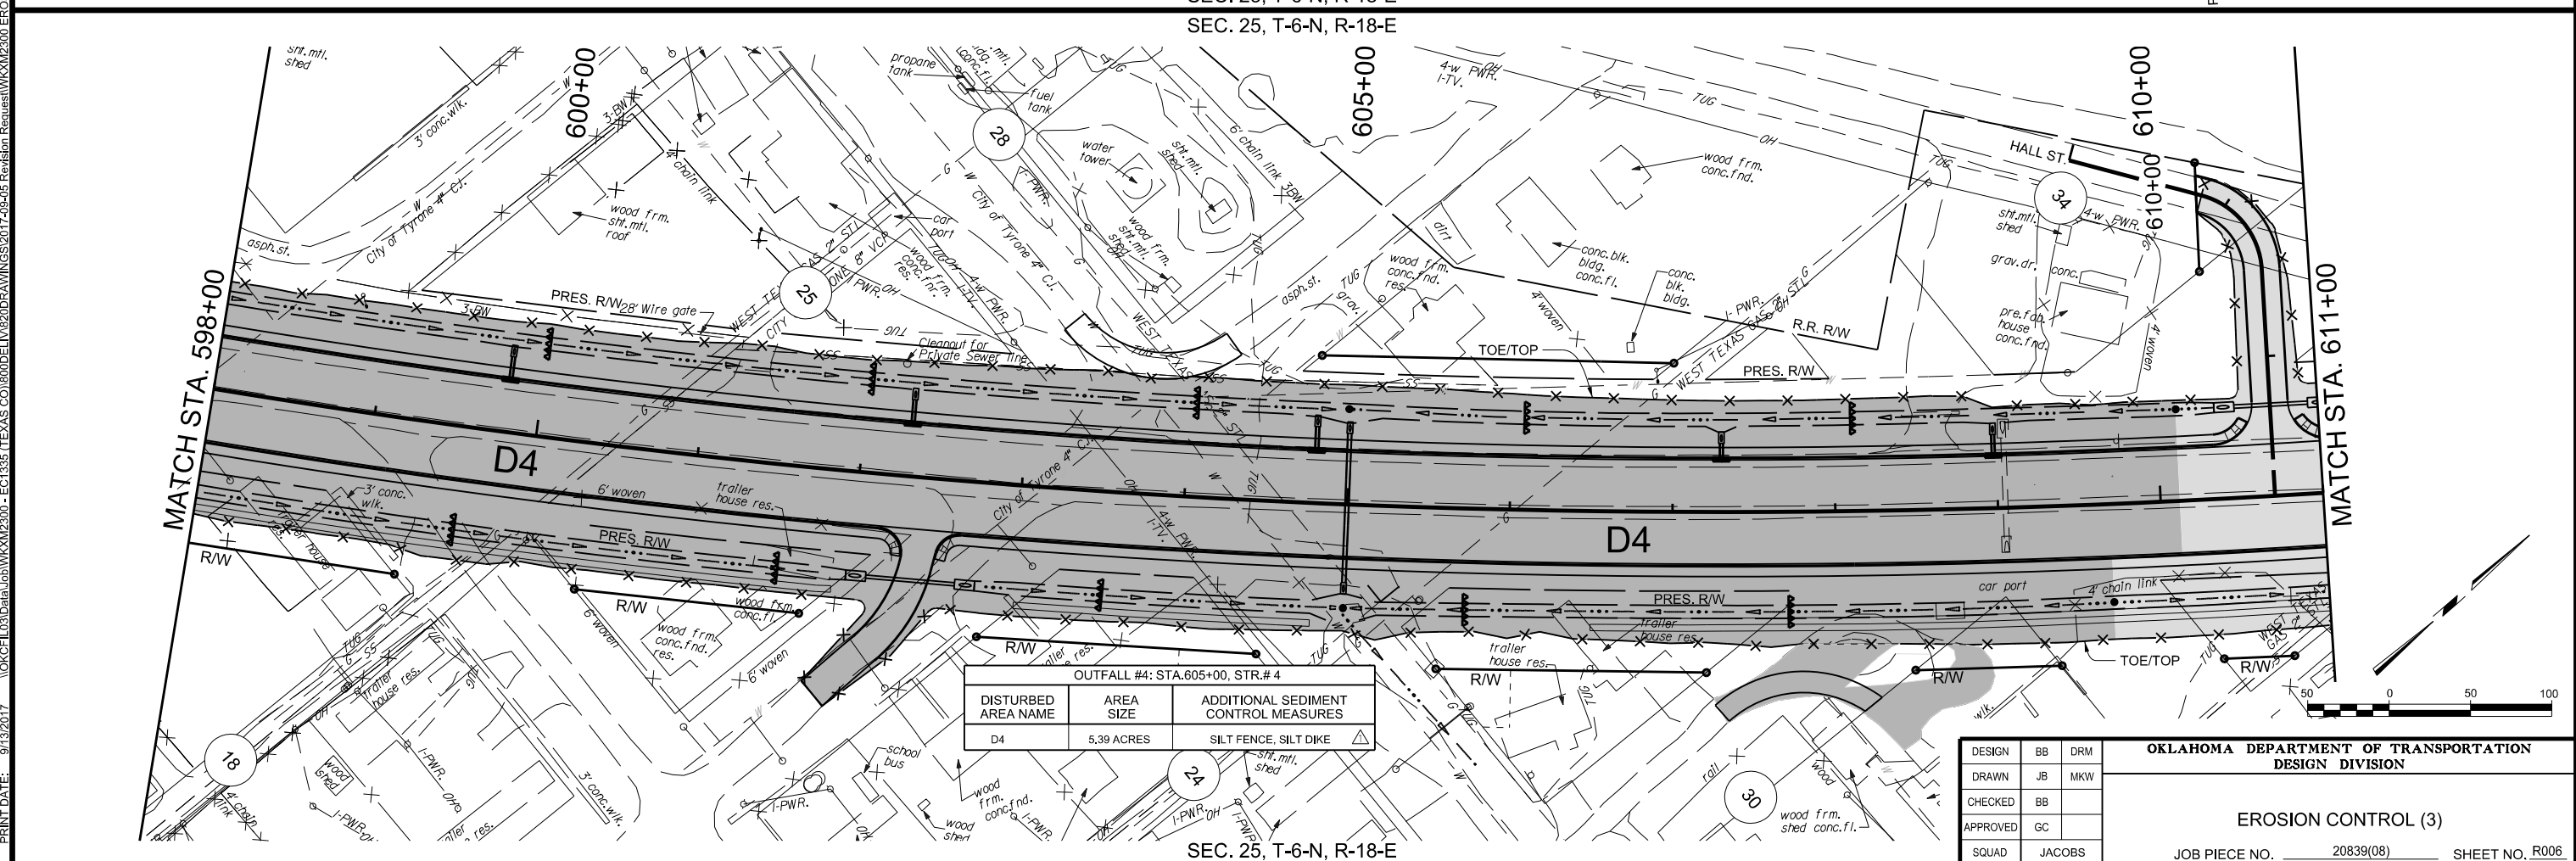

OUTFALL #4: STA. 605+00, STR.# 4

DISTURBED AREA NAME	AREA SIZE	ADDITIONAL SEDIMENT CONTROL MEASURES
D4	5.39 ACRES	SILT FENCE, SILT DIKE

DESIGN	BB	DRM
DRAWN	JB	MKW
CHECKED	BB	
APPROVED	GC	
SQUAD	JACOBS	

OKLAHOMA DEPARTMENT OF TRANSPORTATION
DESIGN DIVISION

EROSION CONTROL (3)

JOB PIECE NO. 20839(08) SHEET NO. R006

PRINT DATE: 9/13/2017 \\OKC\FLO3\Draw\Job\Wk\X2300 - EC1335 (TEXAS CO)\800\DELM\820\DRAWINGS\2017-209-05 Revision Request\Wk\X2300.ER03.dwg