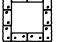

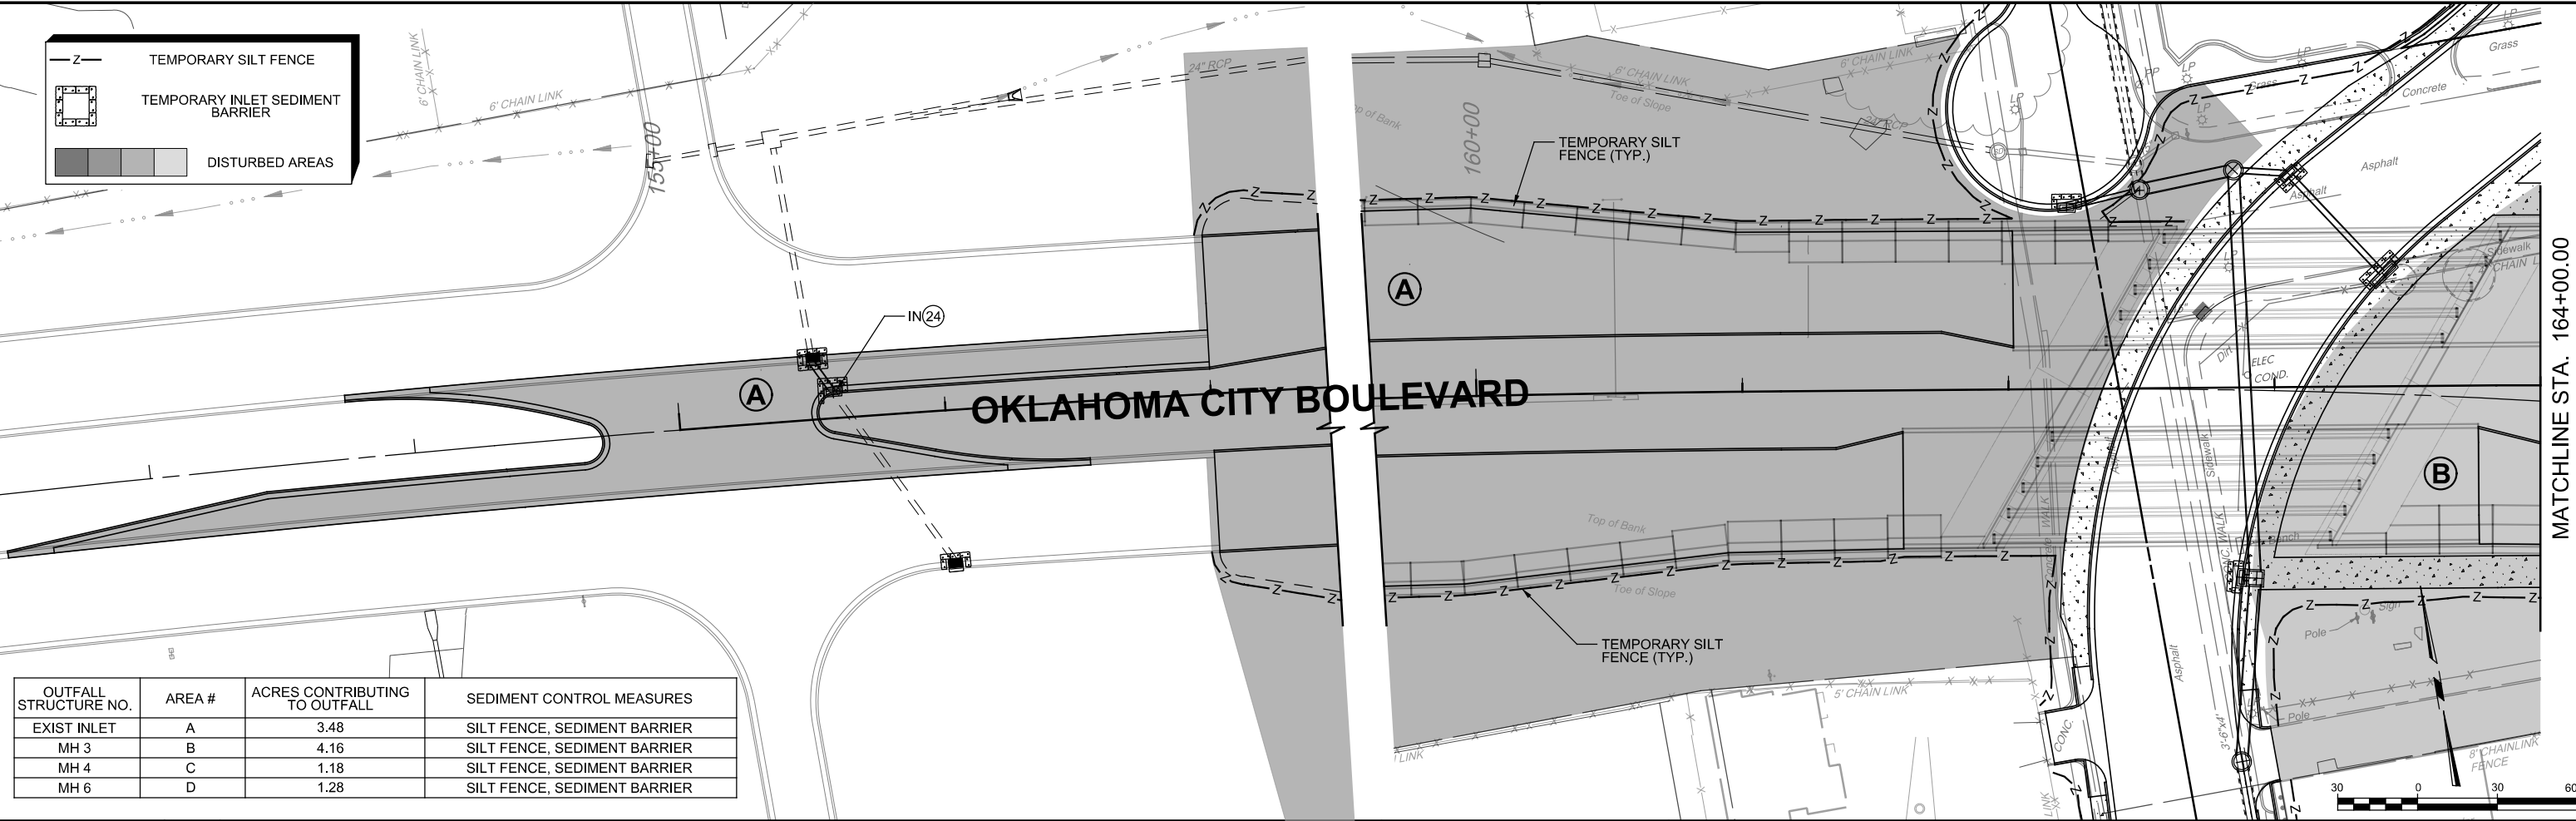
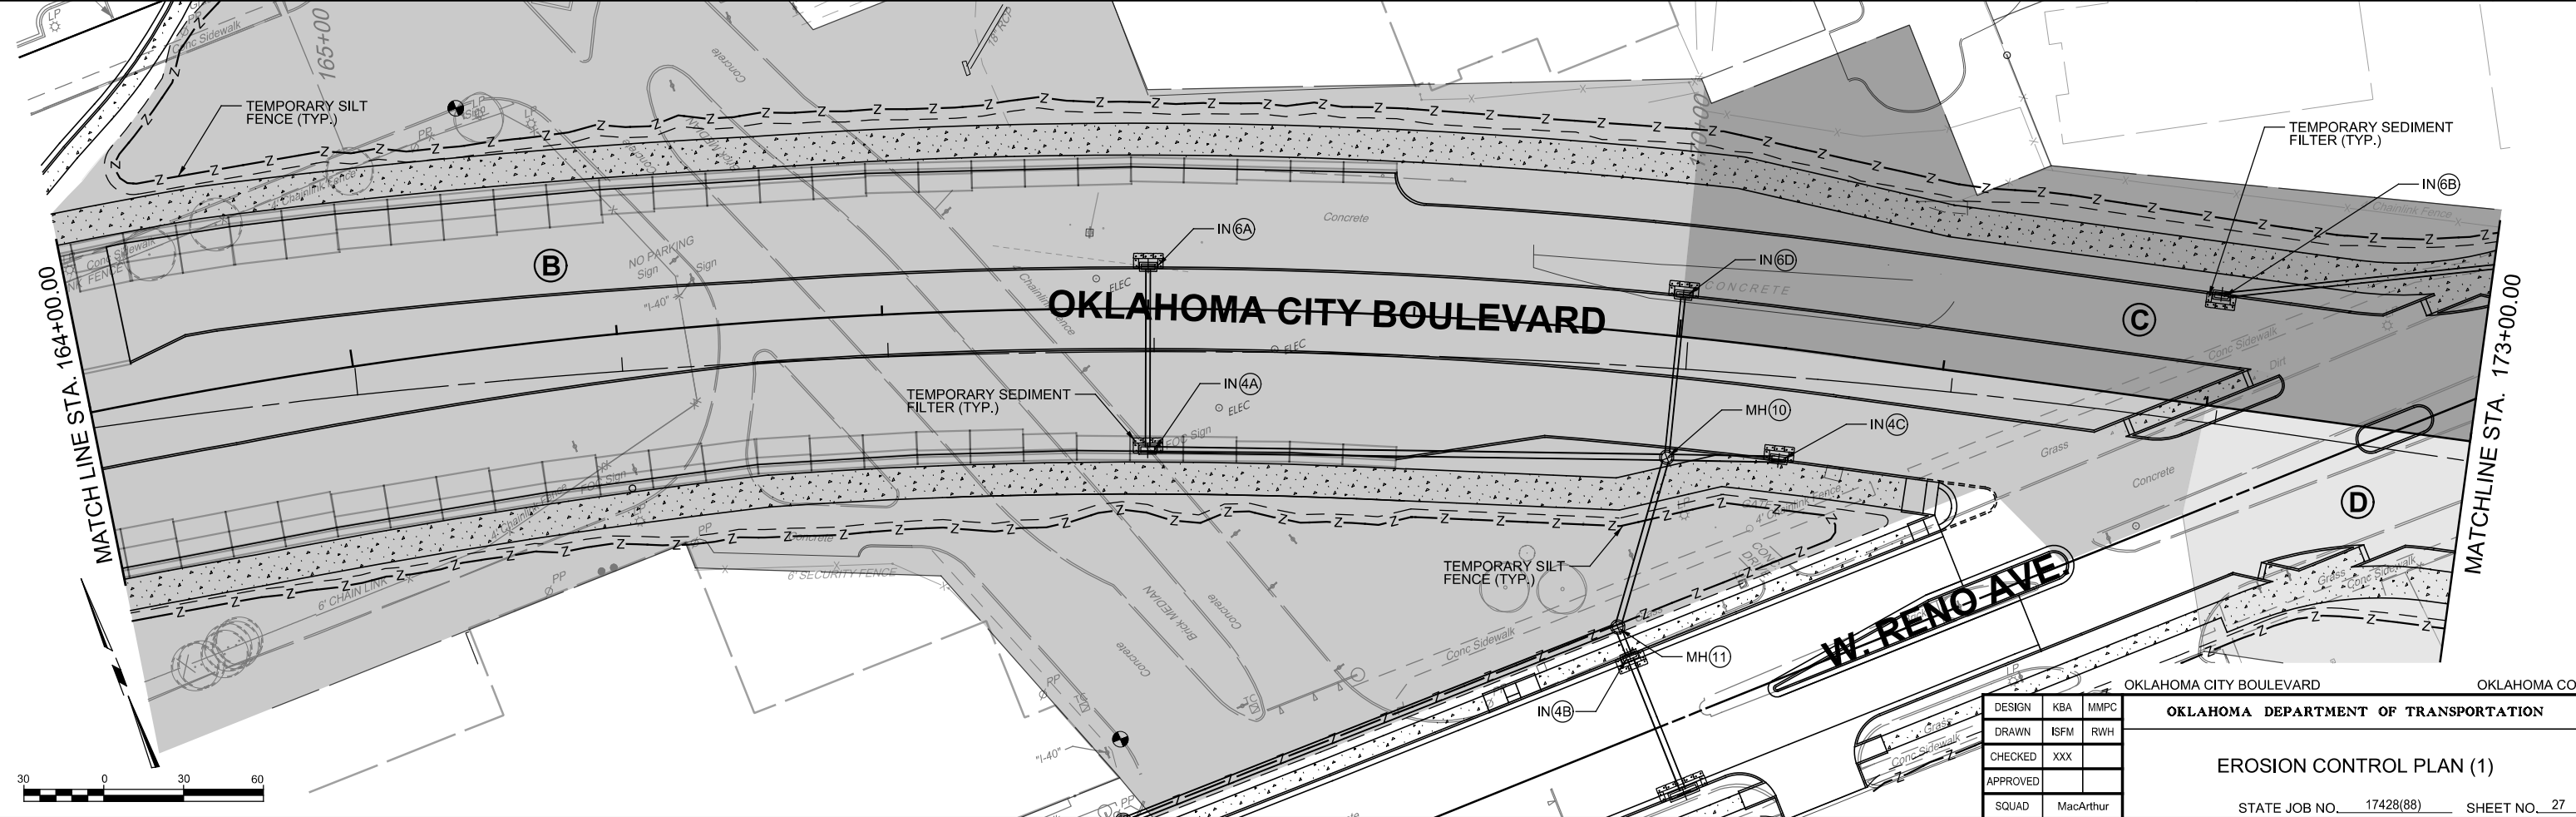
 TEMPORARY SILT FENCE
 TEMPORARY INLET SEDIMENT BARRIER
 DISTURBED AREAS



OUTFALL STRUCTURE NO.	AREA #	ACRES CONTRIBUTING TO OUTFALL	SEDIMENT CONTROL MEASURES
EXIST INLET	A	3.48	SILT FENCE, SEDIMENT BARRIER
MH 3	B	4.16	SILT FENCE, SEDIMENT BARRIER
MH 4	C	1.18	SILT FENCE, SEDIMENT BARRIER
MH 6	D	1.28	SILT FENCE, SEDIMENT BARRIER



DESIGN	KBA	MMPC	OKLAHOMA CITY BOULEVARD	OKLAHOMA CO.
DRAWN	ISFM	RWH	OKLAHOMA DEPARTMENT OF TRANSPORTATION	
CHECKED	XXX		EROSION CONTROL PLAN (1)	
APPROVED			STATE JOB NO. 17428(88) SHEET NO. 27	
SQUAD	MacArthur			

PRINT DATE: 8/11/2017 T:\1024-05\Drawings\Roadway\1024-05-Ero01.dgn