


**PLAN**  
C1 BARS, T BARS, V1 BARS, V2 BARS, Z BARS, STRANDS AND ENCASED PLATES NOT SHOWN

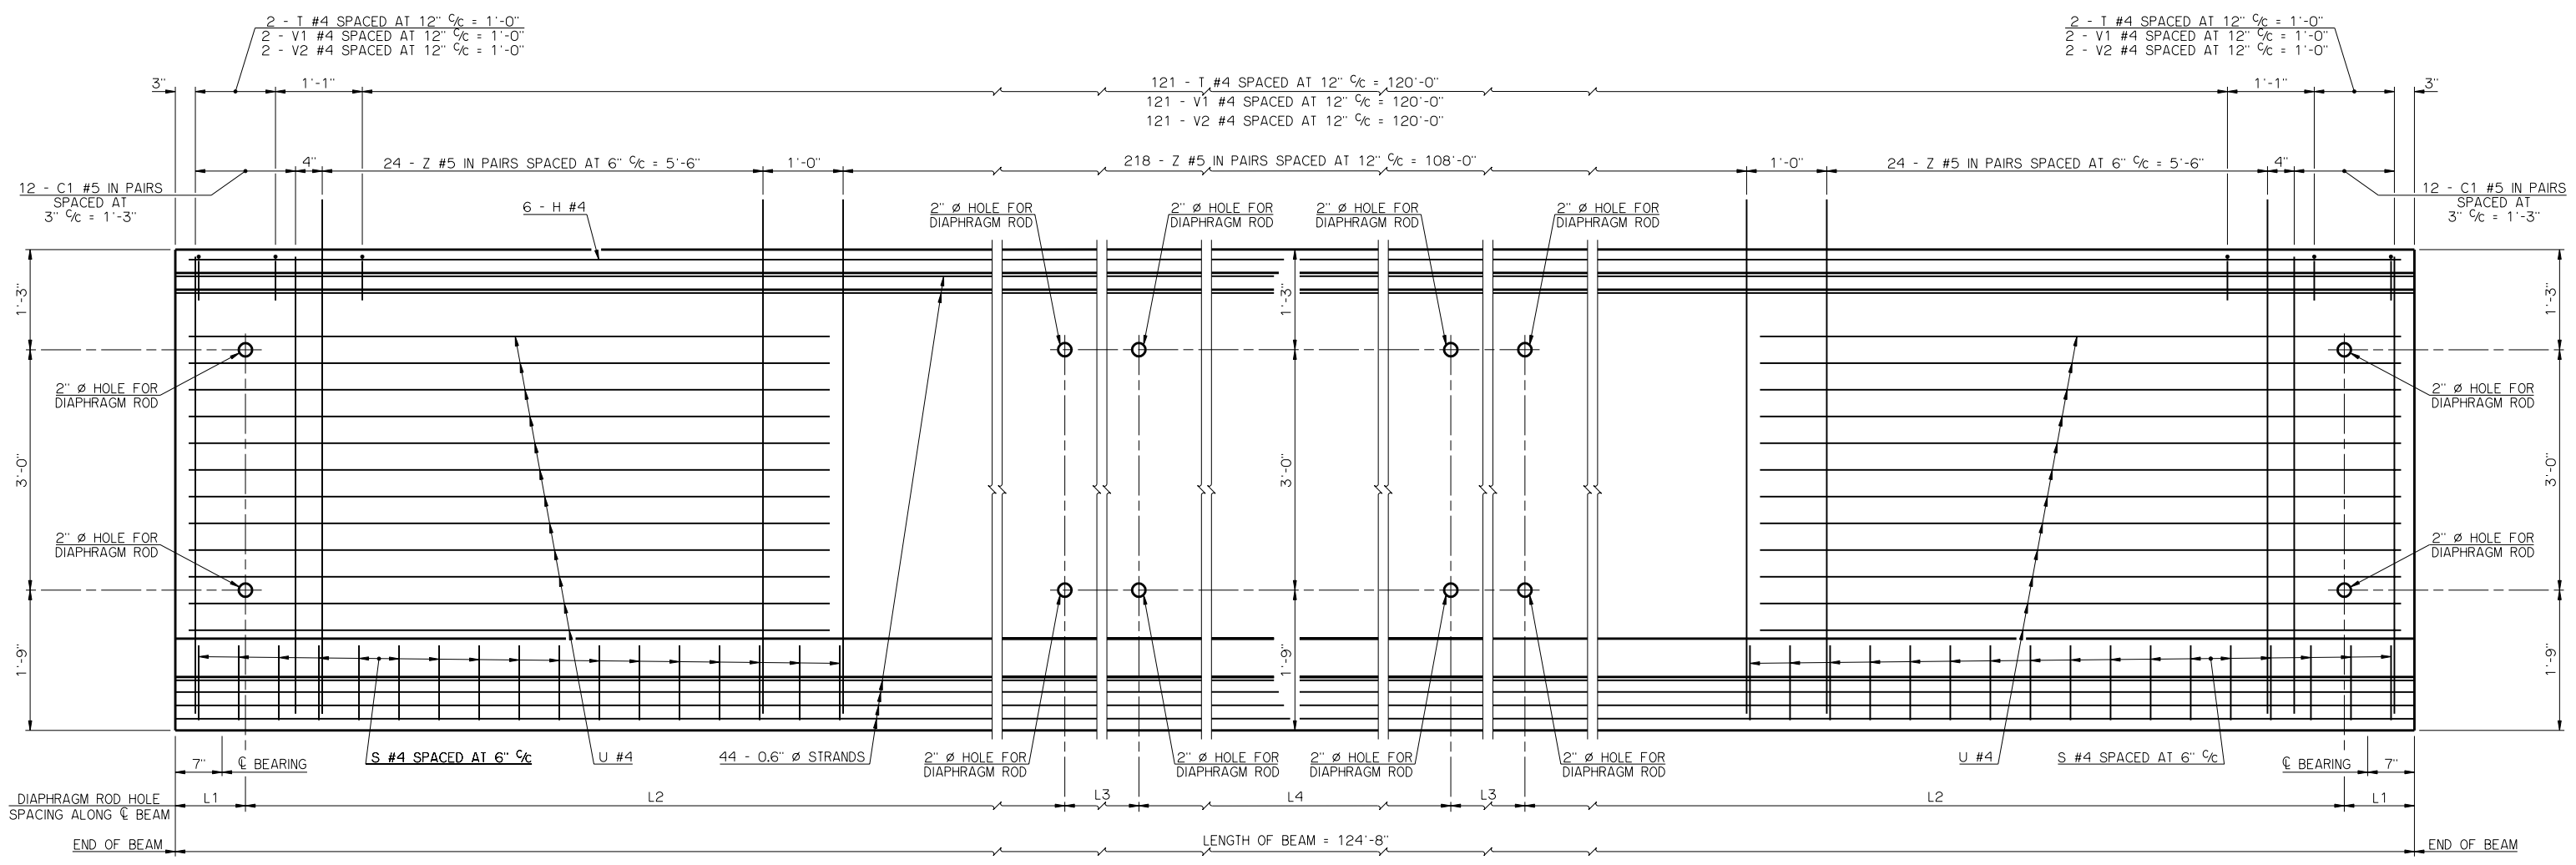

**ELEVATION**  
ENCASED PLATES NOT SHOWN

DIAPHRAGM ROD HOLE SCHEDULE					
BRIDGE SKEW	$\theta$	L1	L2	L3	L4
0°	90°	10 1/2"	40'-11"	0'-0"	41'-1"
30° LEFT FORWARD	60°	1'-6"	37'-4"	5'-11"	35'-2"
30° RIGHT FORWARD	120°	1'-6"	37'-4"	5'-11"	35'-2"

APPROVED BY BRIDGE ENGINEER *Robert J. Rusch* DATE 10/16/05  
 OKLAHOMA DEPARTMENT OF TRANSPORTATION  
 COUNTY BRIDGE STANDARD (ENGLISH)  
**P.C. BEAM DETAILS**  
**TYPE J - 125' SPAN**  
**(SHEET NO. 1 OF 2)**  
 26' CLEAR ROADWAY - CONVENTIONAL - SKEWED 0° AND 30°  
 1999 STANDARD SPECIFICATIONS      CB26-C-SKO.30-PCB-J-125-1      OOE      CB-313E