




REVISIONS		
REV. NO.	DESCRIPTION	DATE

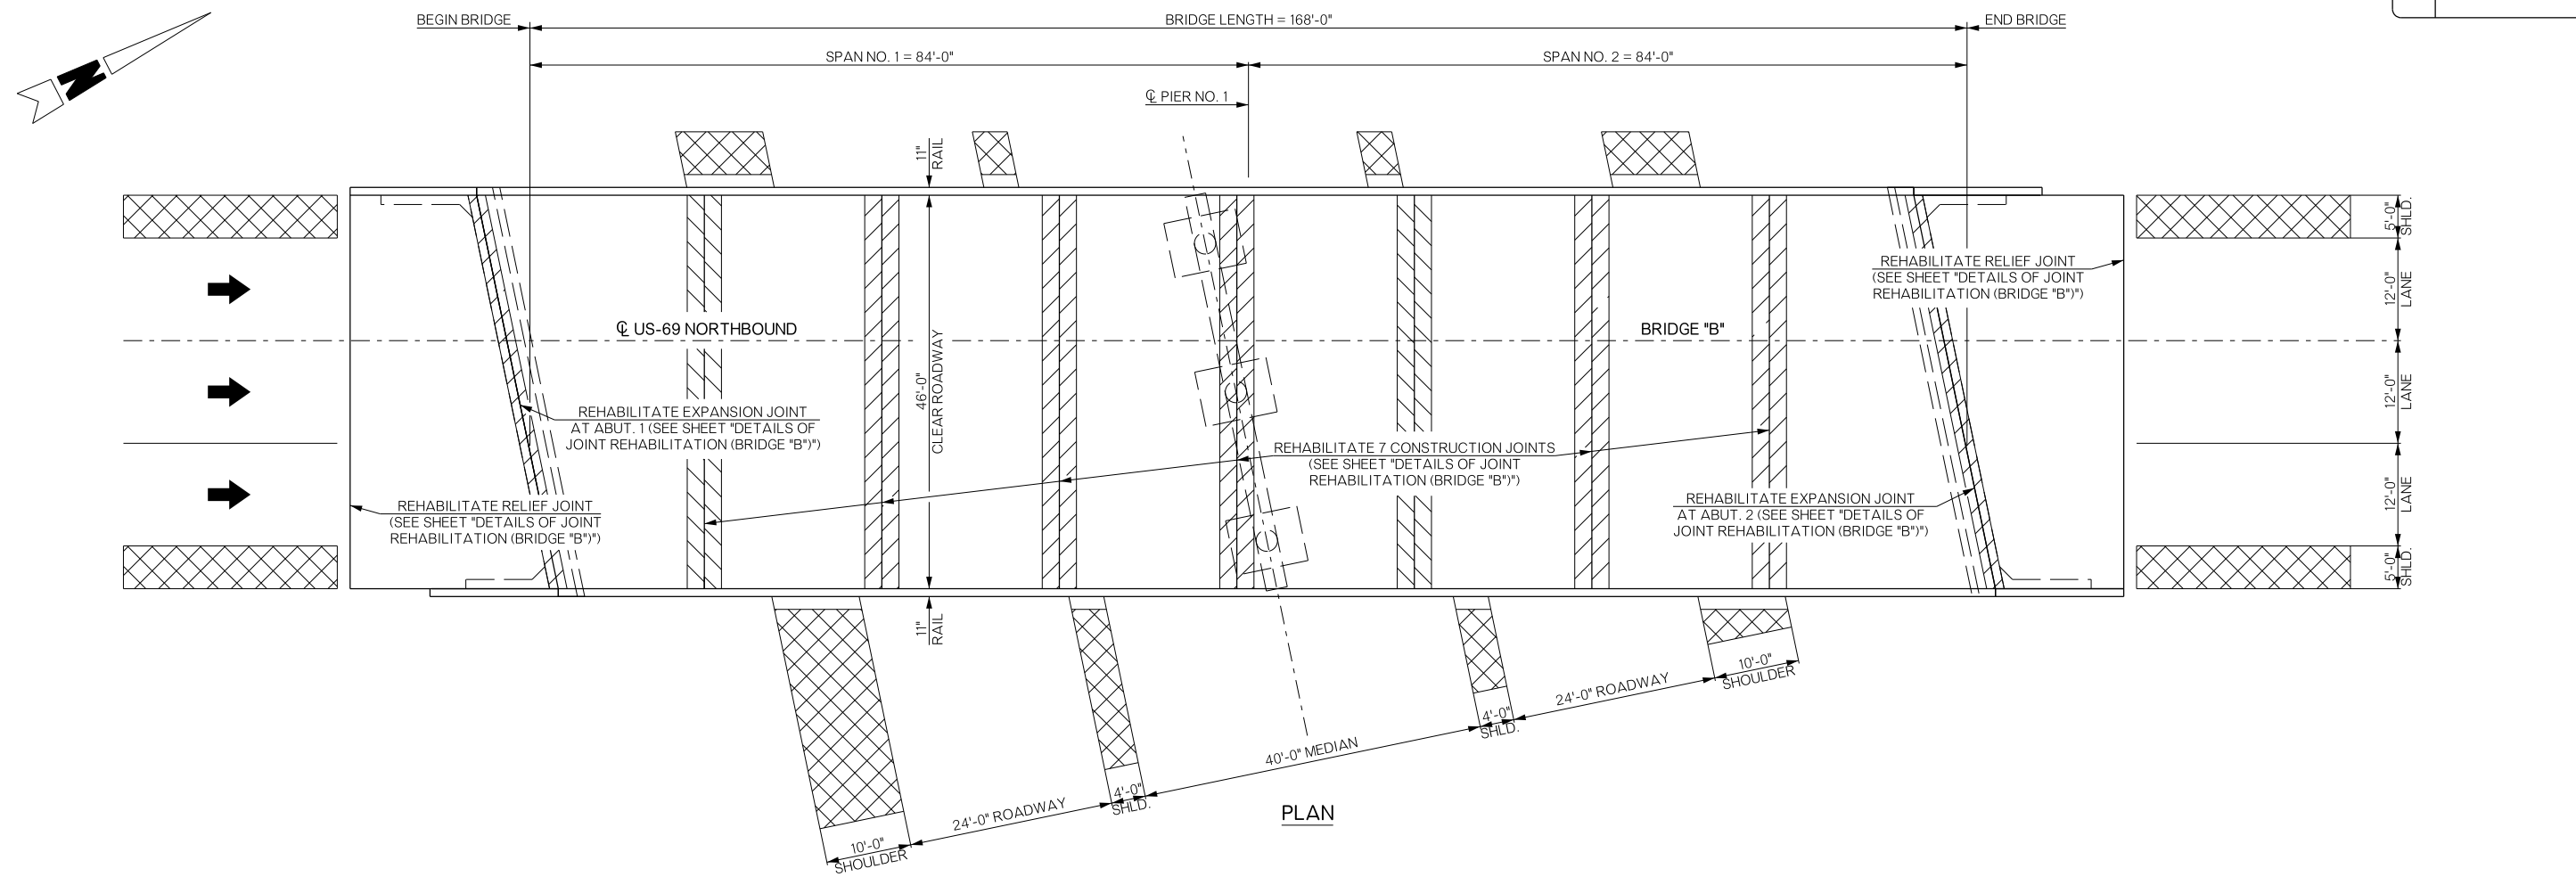

PLAN

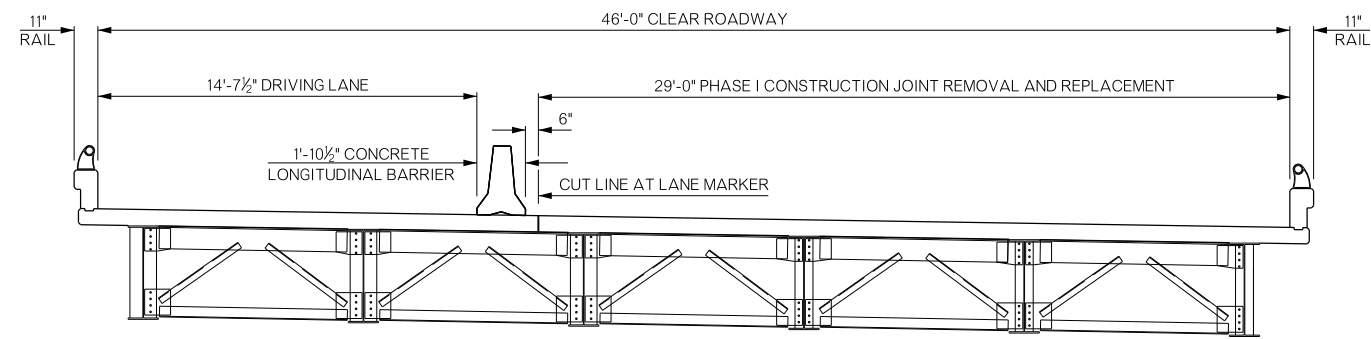

TYPICAL SECTION (PHASE I)

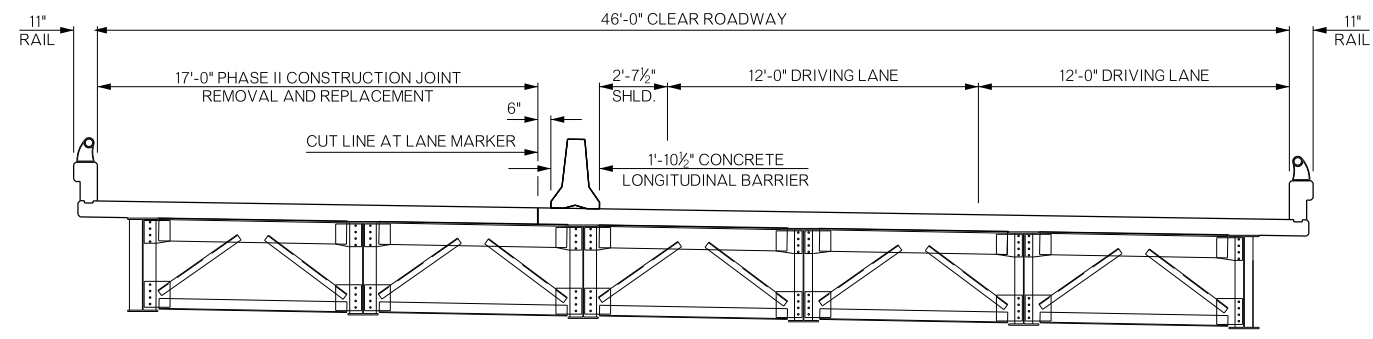

TYPICAL SECTION (PHASE II)

BRIDGE "B" US-69 NORTHBOUND OVER US-70	BRYAN COUNTY	Design	N/A	N/A
GENERAL PLAN AND TYPICAL SECTION (BRIDGE "B")		Detail	DAN	5/16
		Check	TEE	6/16
STATE OF OKLAHOMA		Squad	HENSFLEY	
DEPARTMENT OF TRANSPORTATION		Engr:	DEFRANCO	
JOB/PIECE NO. 24333(08)	SHEET NO. B003			