

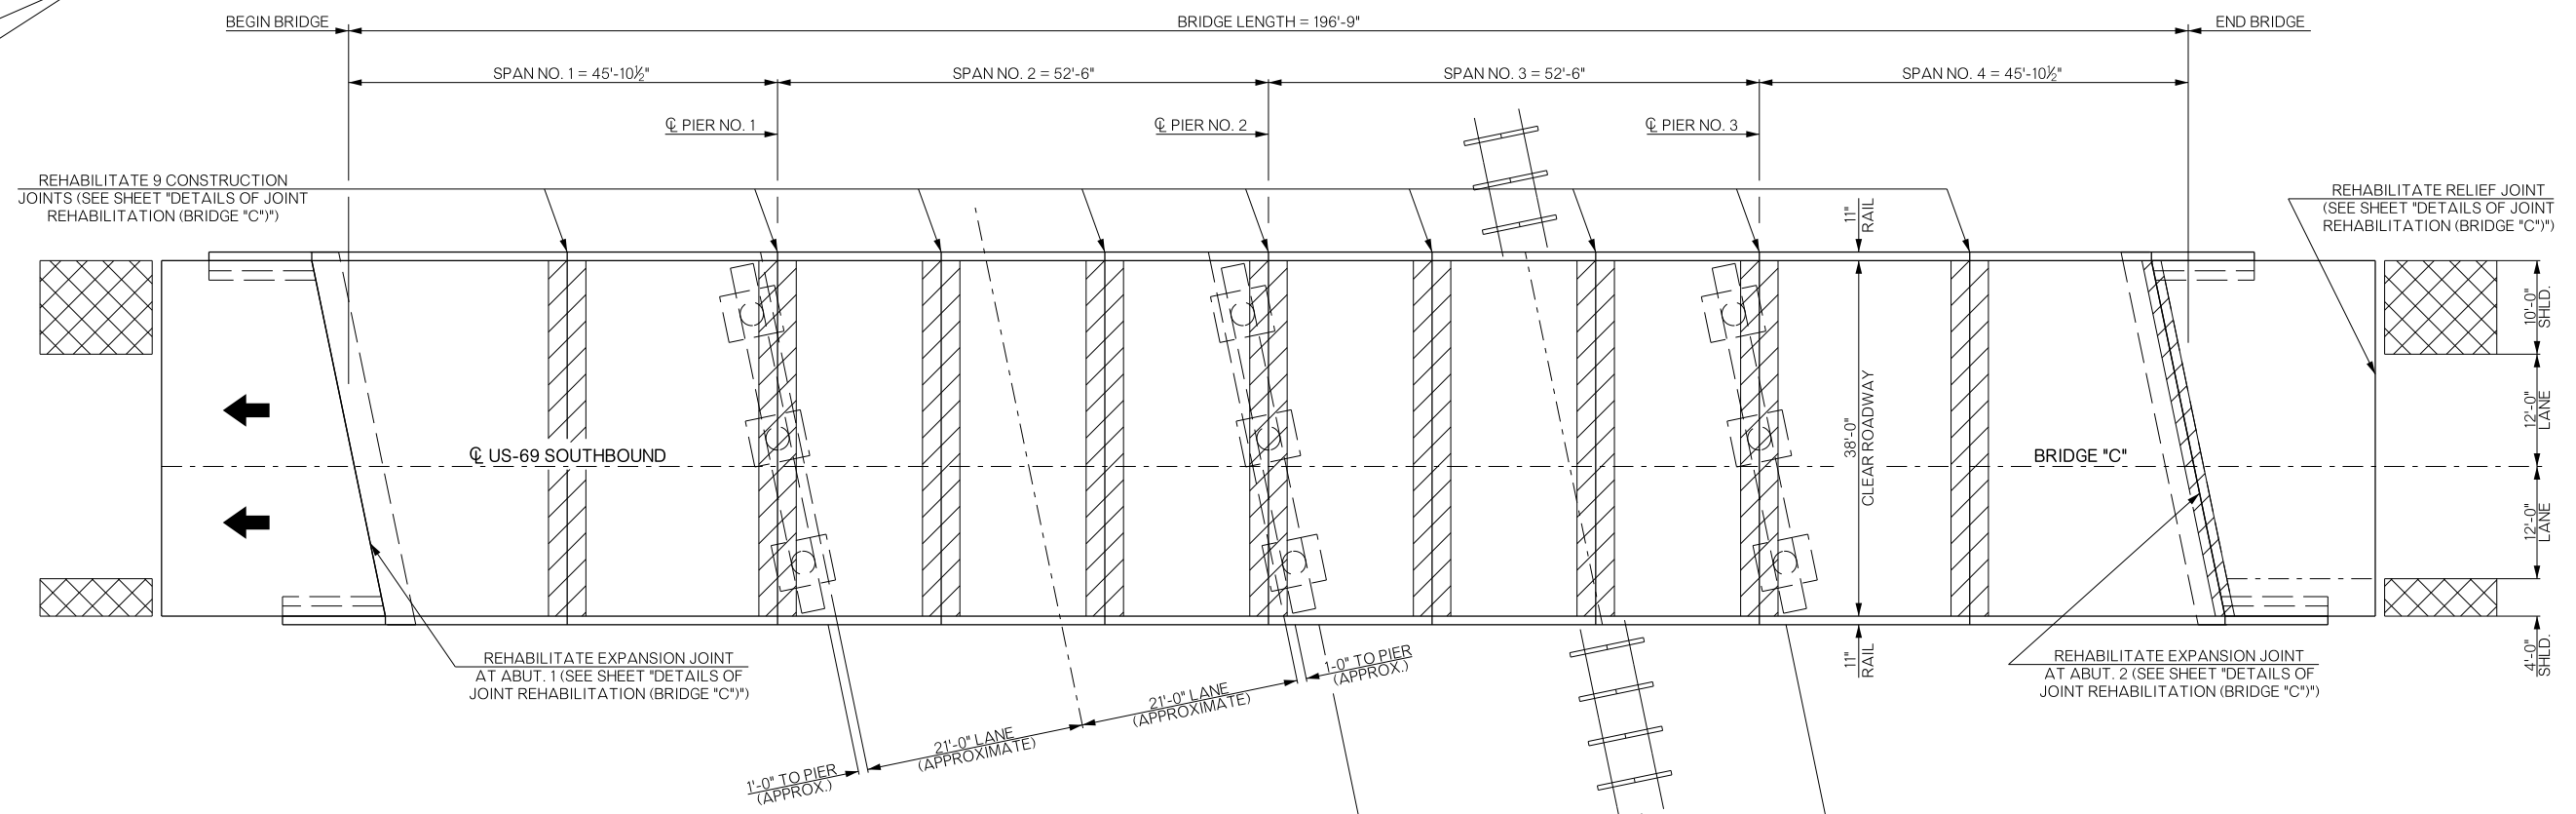



REVISIONS		
REV. NO.	DESCRIPTION	DATE

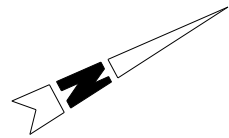


PLAN

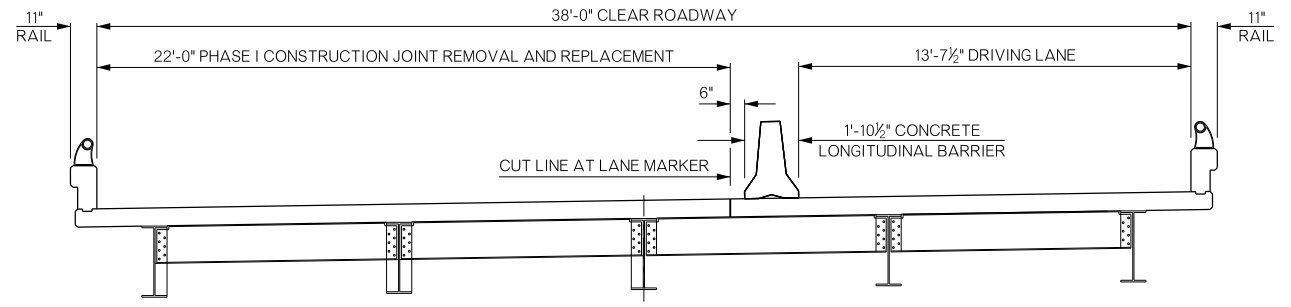

TYPICAL SECTION (PHASE I)

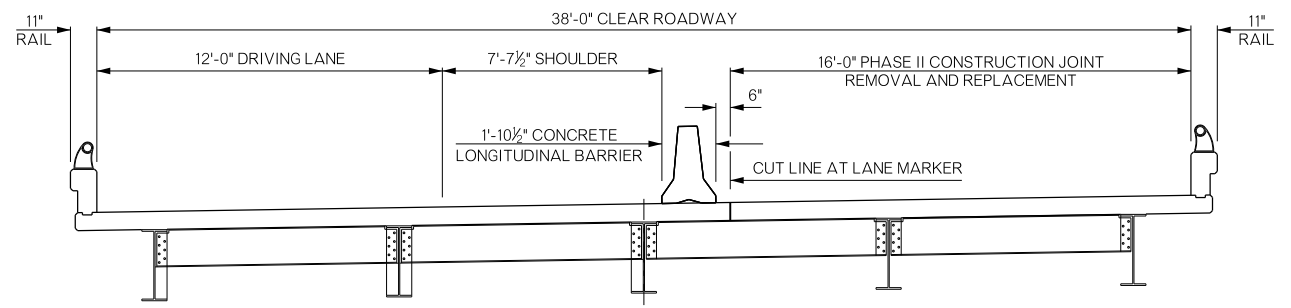

TYPICAL SECTION (PHASE II)

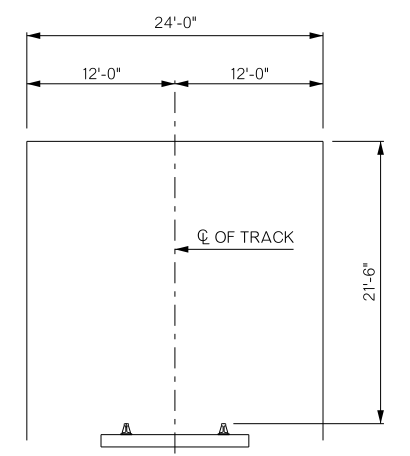

KIAMICHI FALSEWORK CLEARANCE DIAGRAM

CLEARANCE OF FALSEWORK REQUIRED BY R.R. FOR OPERATION DURING CONSTRUCTION.  
 HORIZONTAL DIMENSIONS SHOWN ARE MEASURED AT RIGHT ANGLES TO Q. OF R.R. TRACK.  
 VERTICAL DIMENSION SHOWN IS PERPENDICULAR TO PLANE OF TOP OF RAILS.

BRIDGE "C" US-69 SOUTHBOUND OVER W. ARKANSAS ST. & R.R.	BRYAN COUNTY	Design	N/A	N/A
GENERAL PLAN AND TYPICAL SECTION (BRIDGE "C")		Detail	DAN	5/16
		Check	TEE	6/16
STATE OF OKLAHOMA		Squad:	HENSFLEY	
DEPARTMENT OF TRANSPORTATION		Engr.:	DEFRANCO	
JOB/PIECE NO. 24333(08)	SHEET NO. B005			