

TRAFFIC DESIGN

PROJECT ENGINEER: T. MAAROUF  
SQUAD SUPERVISOR: B. ABRAHAM

BRIDGE DESIGN

SQUAD SUPERVISOR: R. HENSLEY  
SQUAD MEMBERS: T. ELDRIDGE, P. GAFFORD, B. JONES, D. NASH, M. WANZER


ENGINEERING MANAGER: P. DEFRANCO, PE  
ENGINEER: C. OSBORNE, PE

STATE OF OKLAHOMA  
DEPARTMENT OF TRANSPORTATION

PLAN OF PROPOSED  
**STATE HIGHWAY**  
FEDERAL AID PROJECT NO. STP-245G(042)3B  
DIVISION TWO PREVENTIVE MAINTENANCE JOINT PROJECT  
JOB PIECE NO. 31697(04)

OKLAHOMA DEPARTMENT OF TRANSPORTATION					
FED. ROAD DIST. NO.	STATE	JOB PIECE NO.	FISCAL YEAR	SHEET NO.	TOTAL SHEETS
6	OKLA.				
DESCRIPTION		REVISIONS	DATE		

**MANDATORY TIE:**  
THIS PROJECT IS MANDATORILY TIED  
WITH JOB PIECE NO. 24333(08) AND  
SHALL BE BID ACCORDINGLY.

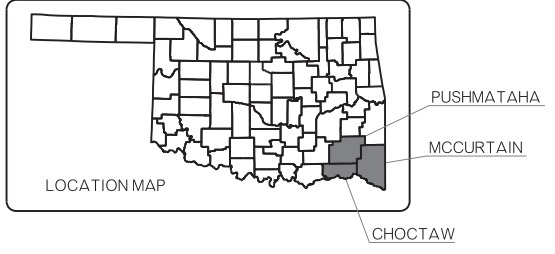


INDEX OF SHEETS

SHEET NUMBER	SHEET DESCRIPTION
0001	TITLE SHEET
AB01-AB02	GENERAL NOTES AND SUMMARY OF PAY QUANTITIES (BRIDGE)
AT01	SUMMARY OF PAY QUANTITIES AND NOTES (TRAFFIC)
B001	GENERAL PLAN, TYPICAL SECTION AND DETAILS OF JOINT REHABILITATION (BRIDGE "A")
B002	GENERAL PLAN, TYPICAL SECTION AND DETAILS OF JOINT REHABILITATION (BRIDGE "B")
B003	GENERAL PLAN AND TYPICAL SECTION (BRIDGE "C")
B004	DETAILS OF JOINT REHABILITATION (BRIDGE "C")
B005	GENERAL PLAN AND TYPICAL SECTION (BRIDGE "D")
B006	DETAILS OF JOINT REHABILITATION (BRIDGE "D")
B007	GENERAL PLAN AND TYPICAL SECTION (BRIDGE "E")
B008	DETAILS OF JOINT REHABILITATION (BRIDGE "E")
B009	GENERAL PLAN AND TYPICAL SECTION (BRIDGE "F")
B010	DETAILS OF JOINT REHABILITATION (BRIDGE "F")
B011	GENERAL PLAN AND TYPICAL SECTION (BRIDGE "G")
B012	DETAILS OF JOINT REHABILITATION (BRIDGE "G")
T001	TRAFFIC CONTROL DETAIL BRIDGES A, B & E
T002	TRAFFIC CONTROL DETAIL (BRIDGES C, D, F & G)

STANDARDS TO BE INCLUDED

TRAFFIC

- TCS1-1-01
- TCS2-1-00
- TCS3-1-01
- TCS4-1-01
- TCS5-1-00
- TCS6-1-02
- TCS7-1-02
- TCS8-1-00
- TCS9-1-01
- TCS10-1-00
- TCS11-1-01
- TCS14-1-00
- TCS18-1-01
- TCS19-1-01
- TCS20-1-00
- PM1-1-02
- PM3-1-02

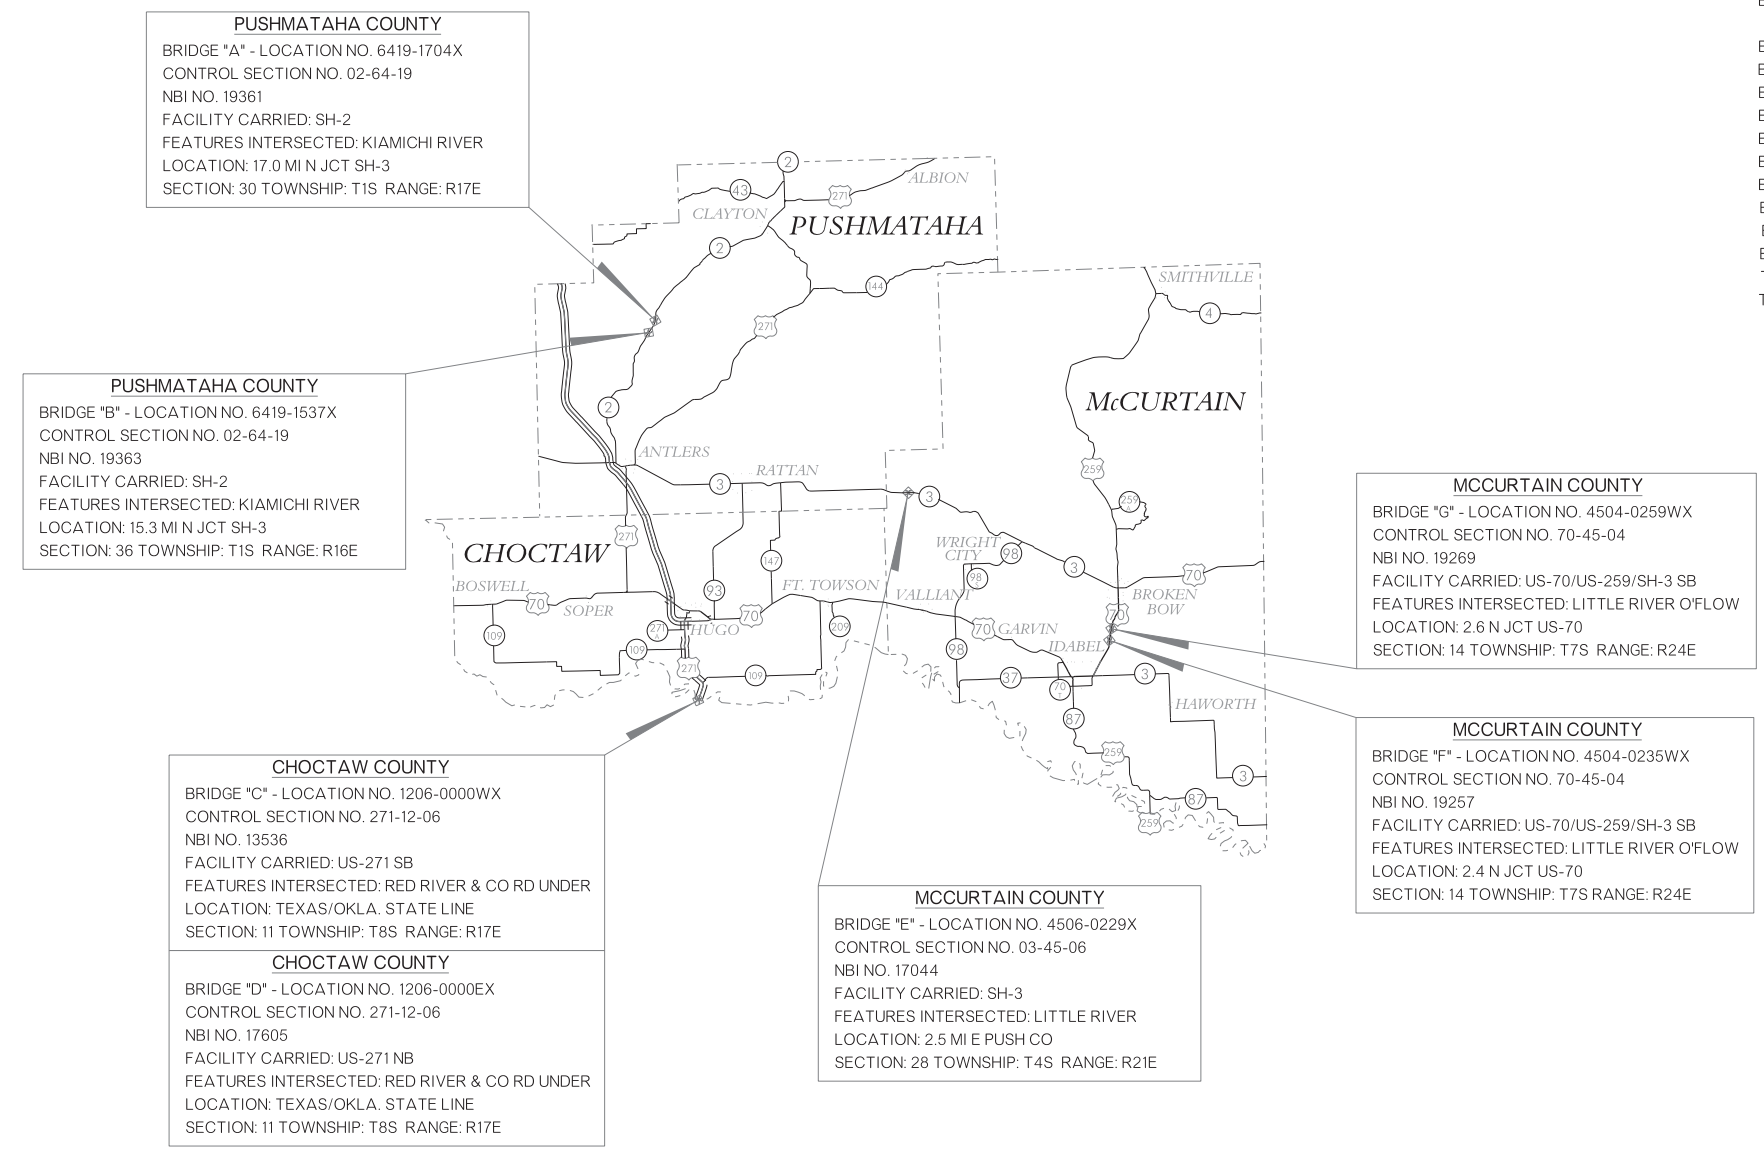

CONVENTIONAL SYMBOLS

- PROPOSED ROAD
- RAILROADS
- RANGE & TOWNSHIP
- SECTION LINES
- QUARTER SECTION LINES
- x- FENCES
- - - GROUND LINE
- - - EXISTING ROADS
- +2% -2% BASE LINE
- GRADE LINES
- TELEPHONE & TELEGRAPH
- POWER LINES
- BUILDINGS
- OILWELL
- DRAINAGE STRUCTURES - IN PLACE
- DRAINAGE STRUCTURES - NEW
- PRES. R/W RIGHT-OF-WAY LINES - EXISTING
- R/W RIGHT-OF-WAY LINES - NEW
- /// CONTROLLED ACCESS
- R/W RIGHT-OF-WAY FENCE

2009 OKLAHOMA STANDARD SPECIFICATIONS FOR HIGHWAY CONSTRUCTION GOVERN, APPROVED BY THE U.S. DEPARTMENT OF TRANSPORTATION, FEDERAL HIGHWAY ADMINISTRATION, JANUARY 4, 2010.

PREPARED BY:  
OKLAHOMA DEPARTMENT OF TRANSPORTATION  
BRIDGE DESIGN DIVISION  
*Patty F. DeFranco*  
PATTY F. DEFRANCO, P.E.  
OKLA. REG. NO. 20916  
DATE: 7/7/16

OKLAHOMA DEPARTMENT OF TRANSPORTATION	DEPARTMENT OF TRANSPORTATION FEDERAL HIGHWAY ADMINISTRATION
DATE APPROVED _____	DATE APPROVED _____
BY _____ CHIEF ENGINEER	BY _____ DIVISION ADMINISTRATOR
SWO _____	PROJECT NO. STP-245G(042)3B
COUNTY MULTIPLE	HIGHWAY MULTIPLE SHEET NO. 0001

P.E. NO. 31697(01)