
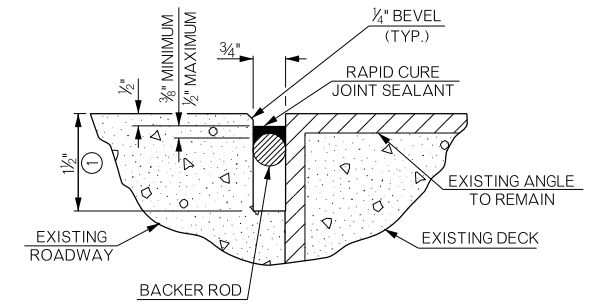
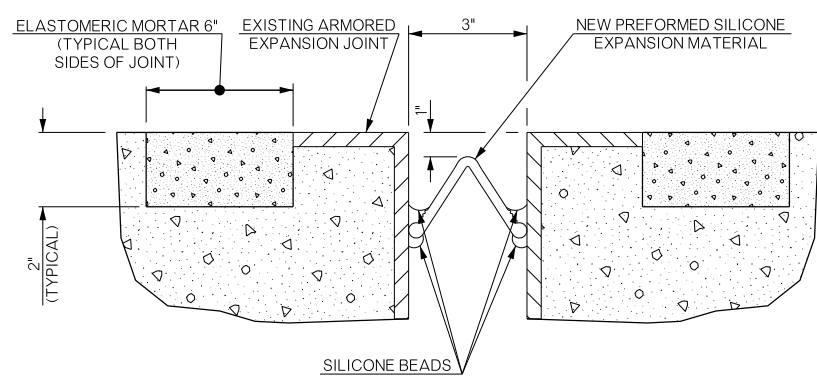
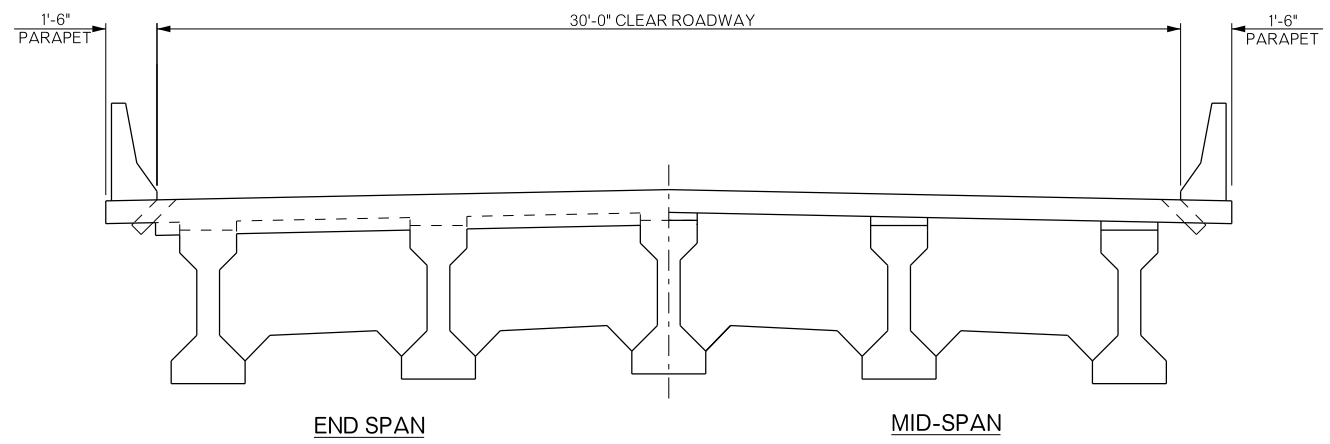
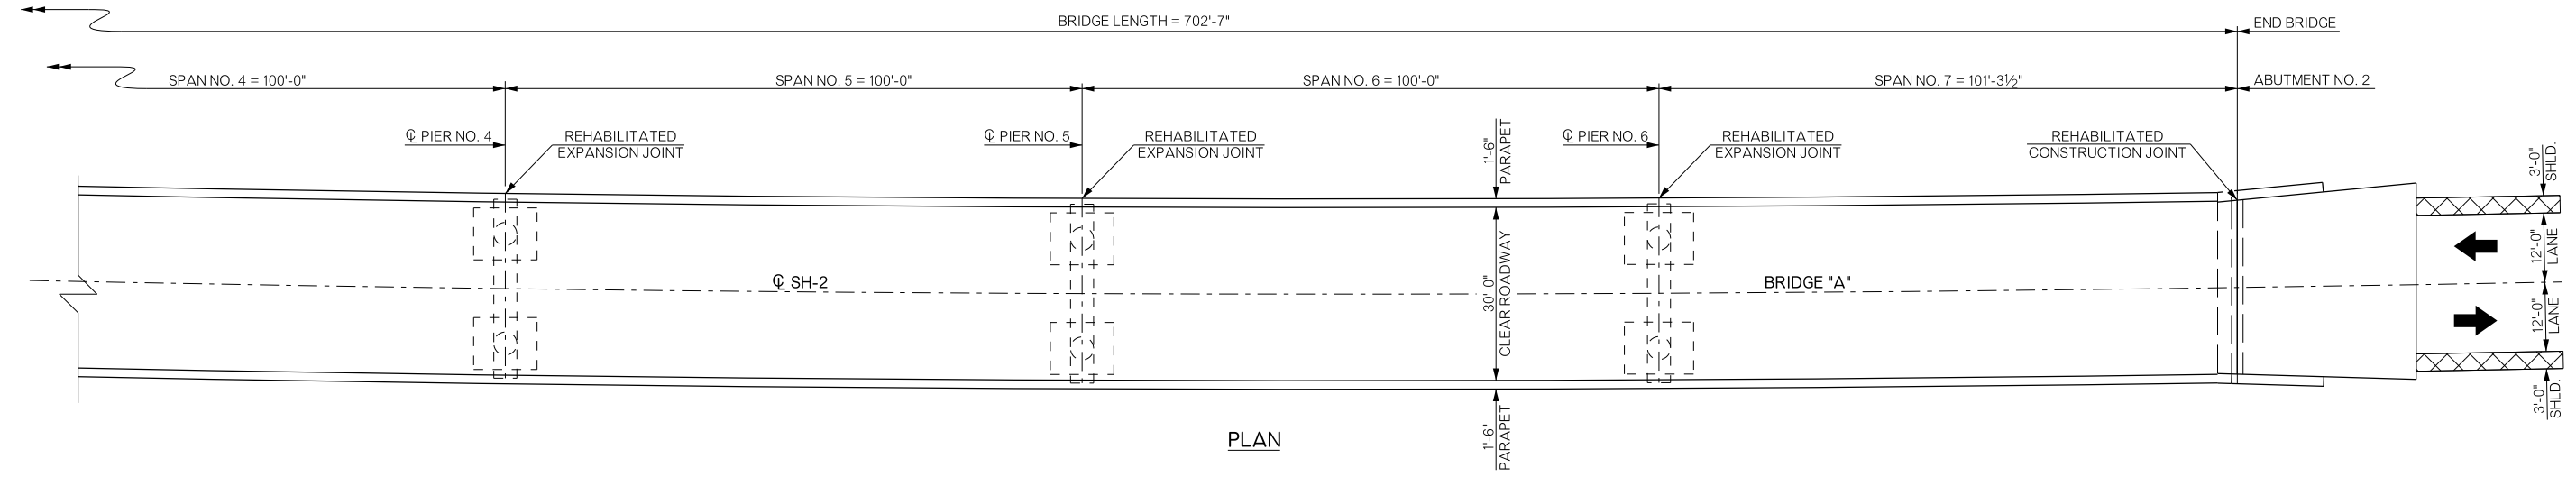
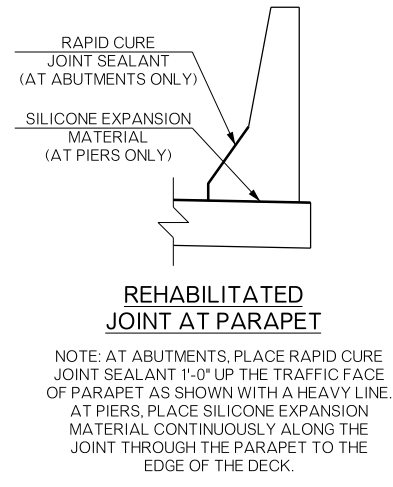


REVISIONS		
REV. NO.	DESCRIPTION	DATE

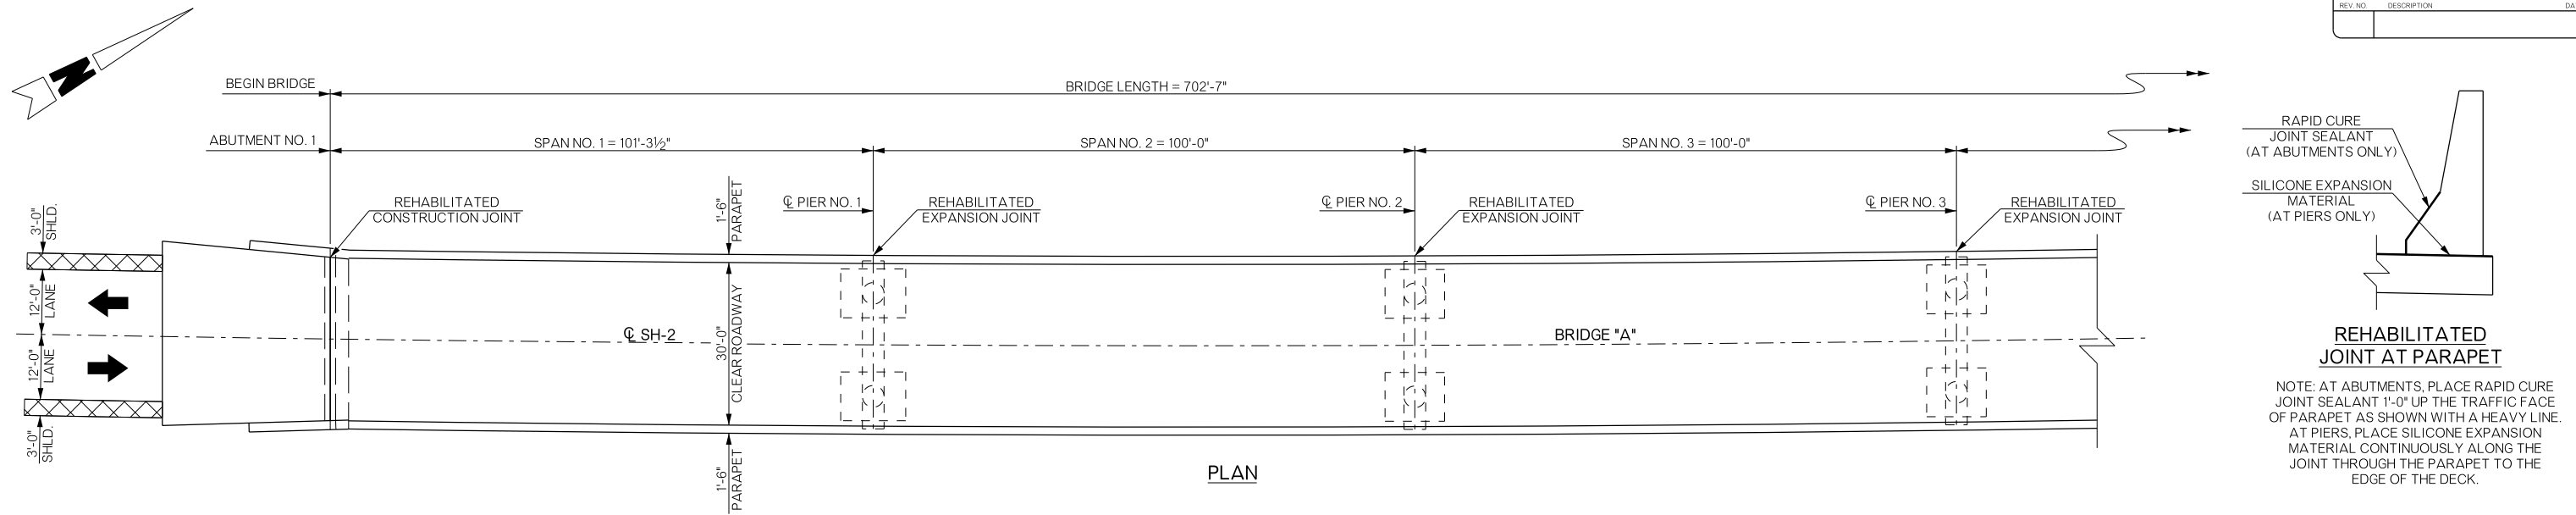

REHABILITATED CONSTRUCTION JOINT AT ABUTMENTS

① SAW TO THE DEPTH SHOWN TO PROVIDE CLEAN STRAIGHT SURFACES.

BRIDGE "A" SH-2 OVER KIAMICHI RIVER	PUSHMATAHA COUNTY	Design	N/A	N/A
GENERAL PLAN, TYPICAL SECTION, AND DETAILS OF JOINT REHABILITATION (BRIDGE 'A')		Detail	DPG	5/16
		Check	TEE	6/16
STATE OF OKLAHOMA		Squad: HENSLEY	Engr: DEFRANCO	
DEPARTMENT OF TRANSPORTATION		JOB/PIECE NO. 31697(04)	SHEET NO. B001	