




REVISIONS		
REV. NO.	DESCRIPTION	DATE

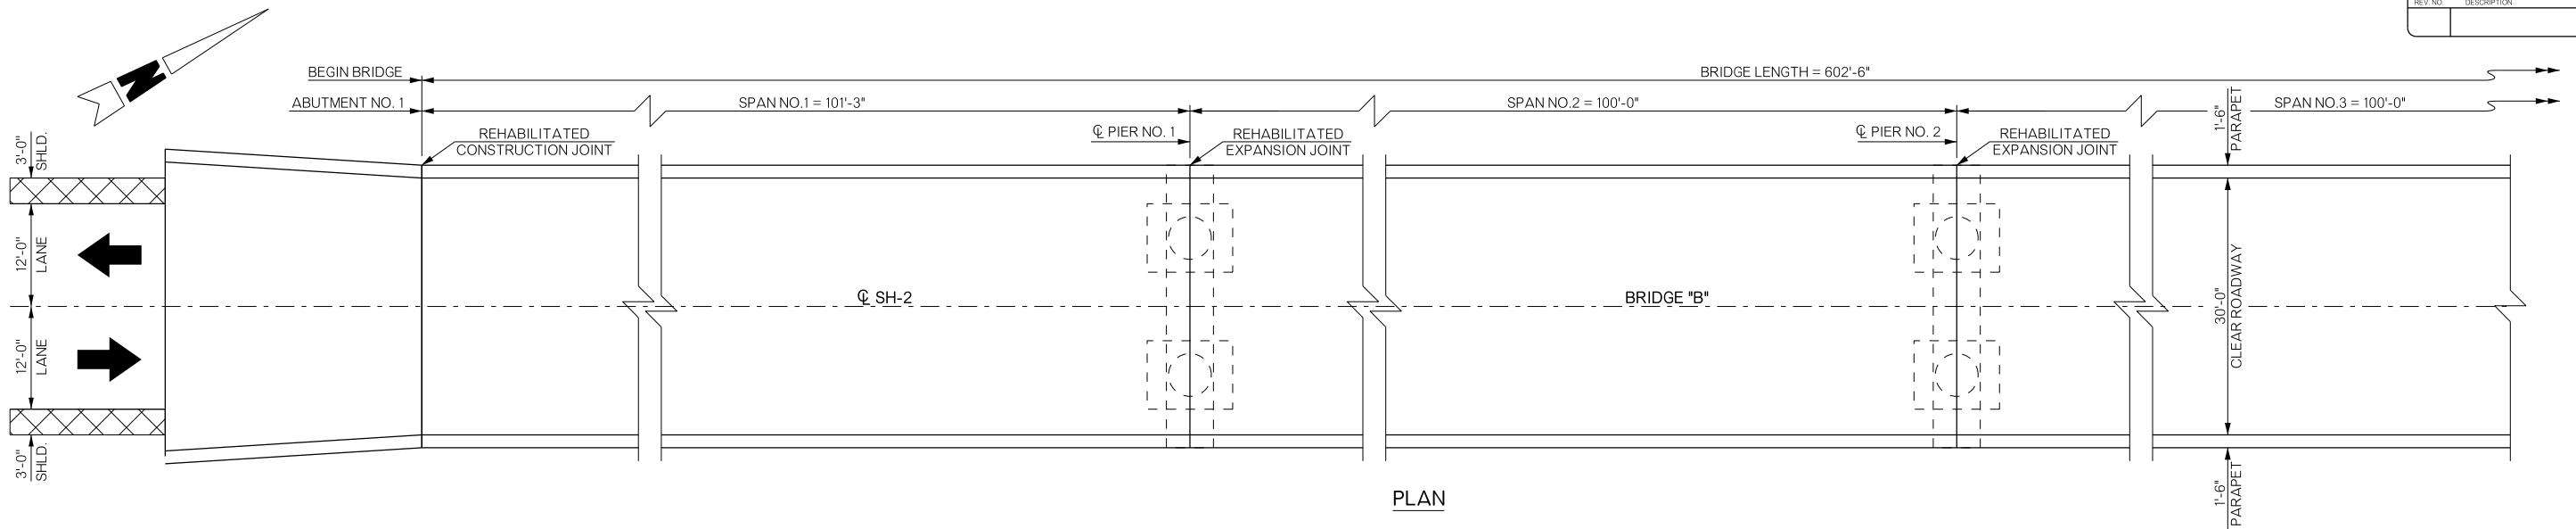

PLAN

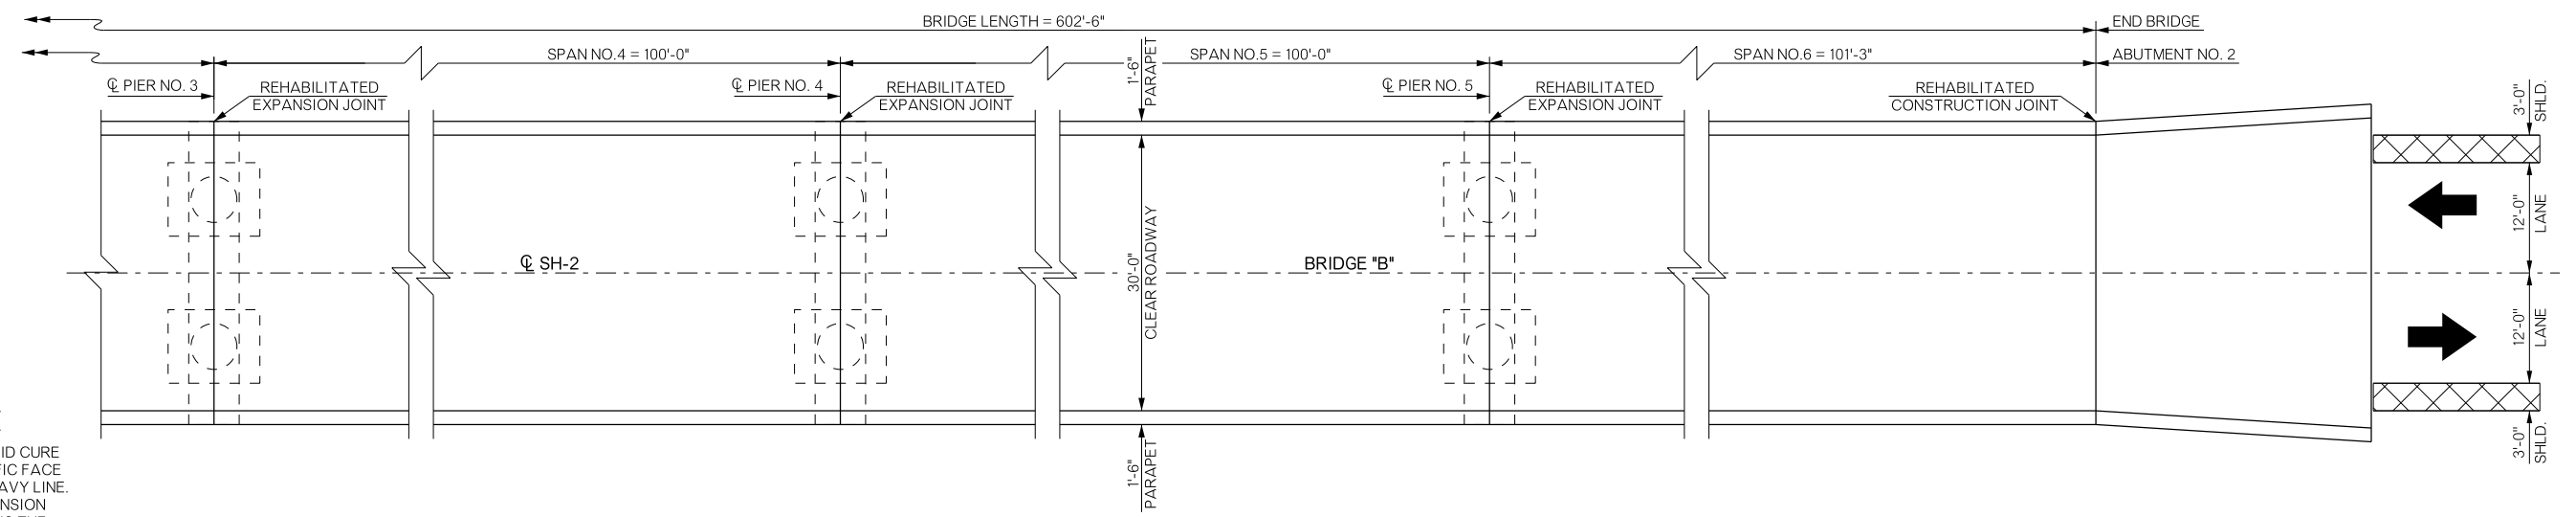


PLAN

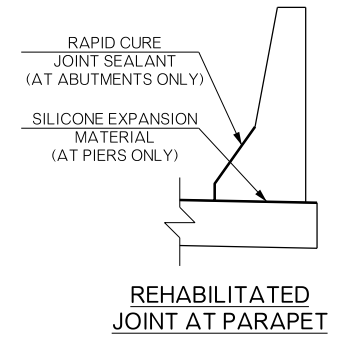


REHABILITATED JOINT AT PARAPET


NOTE: AT ABUTMENTS, PLACE RAPID CURE JOINT SEALANT 1'-0" UP THE TRAFFIC FACE OF PARAPET AS SHOWN WITH A HEAVY LINE. AT PIERS, PLACE SILICONE EXPANSION MATERIAL CONTINUOUSLY ALONG THE JOINT THROUGH THE PARAPET TO THE EDGE OF THE DECK.

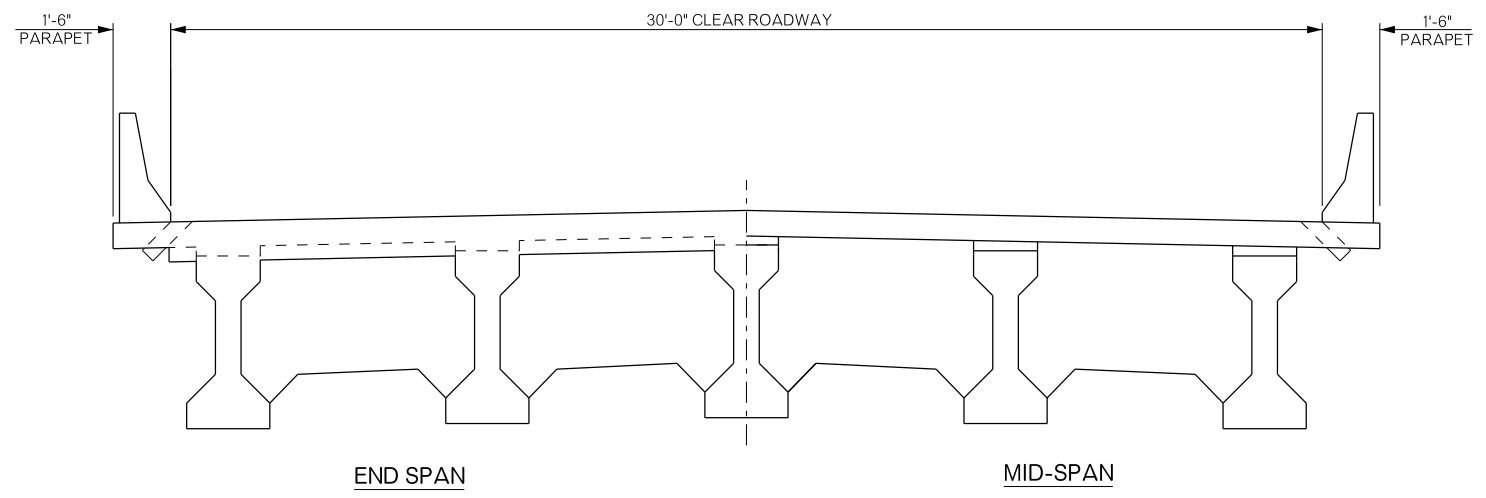

TYPICAL SECTION

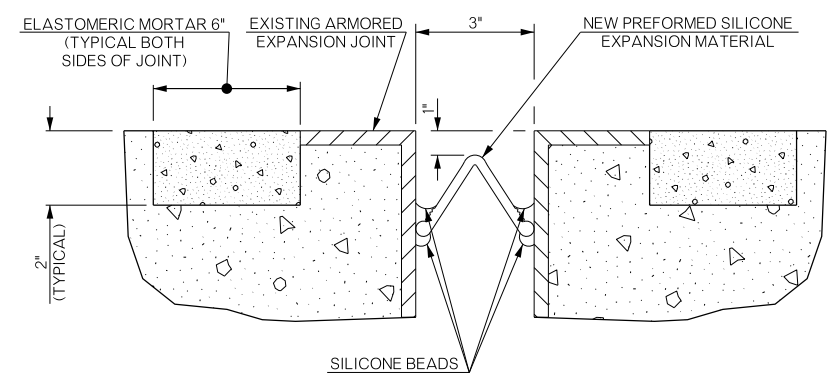

REHABILITATED EXPANSION JOINT AT PIERS

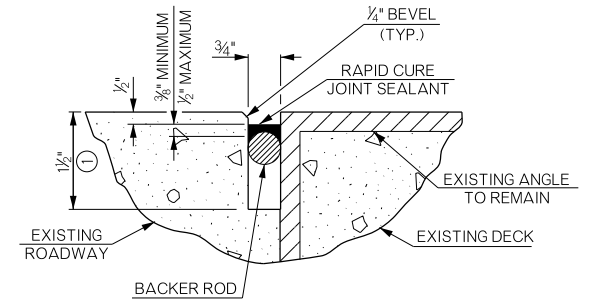

REHABILITATED CONSTRUCTION JOINT AT ABUTMENTS

① SAW TO THE DEPTH SHOWN TO PROVIDE CLEAN STRAIGHT SURFACES.

BRIDGE "B" SH-2 OVER KIAMICHI RIVER	PUSHMATAHA COUNTY	Design	N/A	N/A
GENERAL PLAN, TYPICAL SECTION, AND DETAILS OF JOINT REHABILITATION (BRIDGE "B")		Detail	DPG	5/16
		Check	TEE	6/16
STATE OF OKLAHOMA		Squad:	HENSFLEY	
DEPARTMENT OF TRANSPORTATION		Engr:	DEFRANCO	
JOB/PIECE NO. 31697(04)		SHEET NO.	B002	