
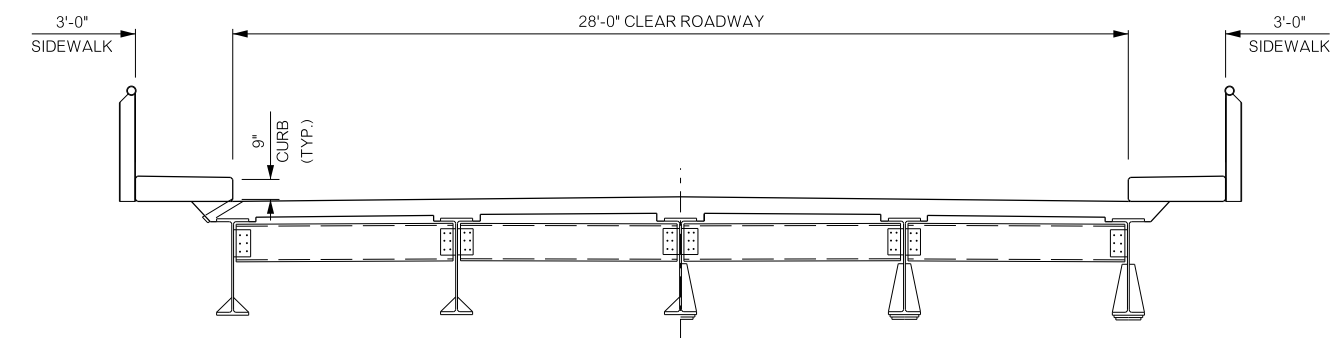
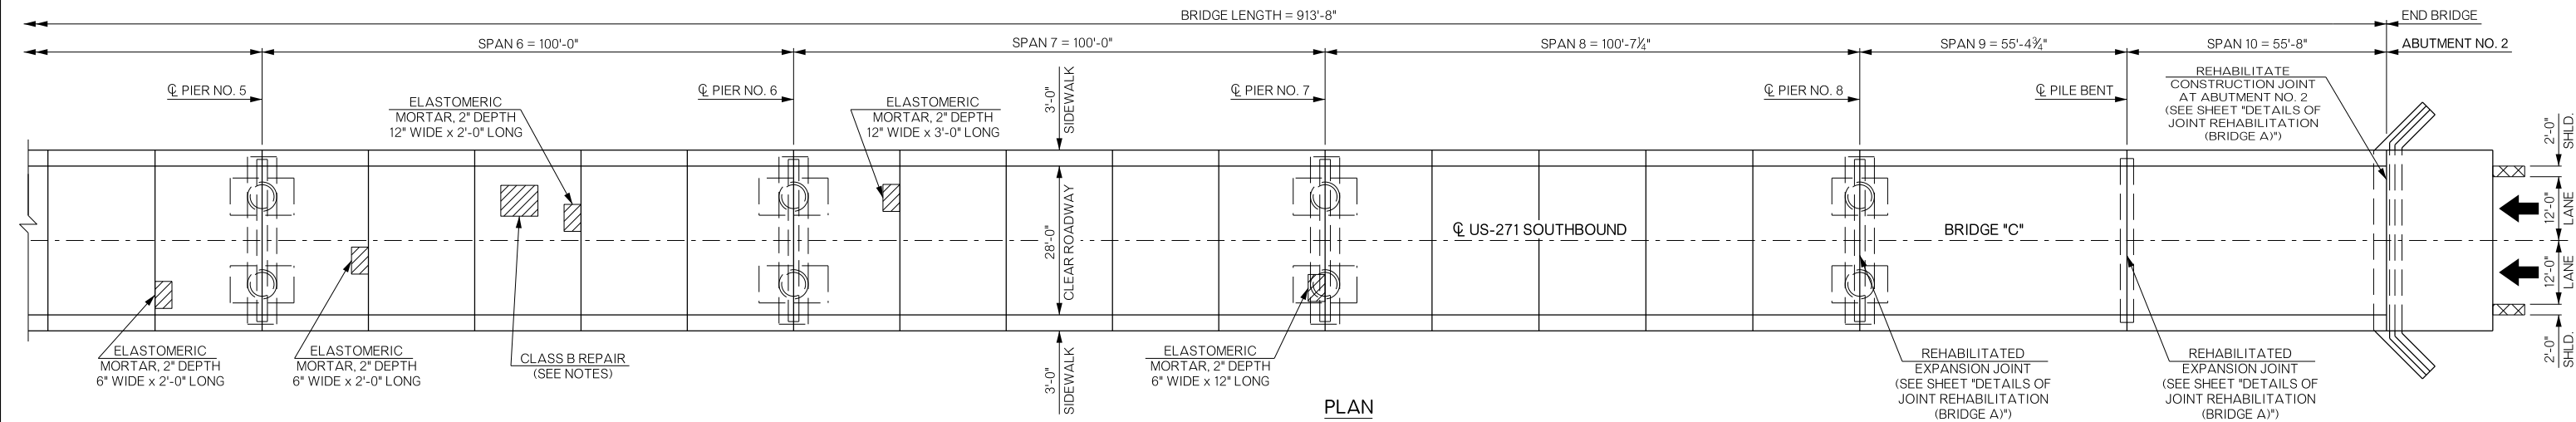


REVISIONS		
REV. NO.	DESCRIPTION	DATE

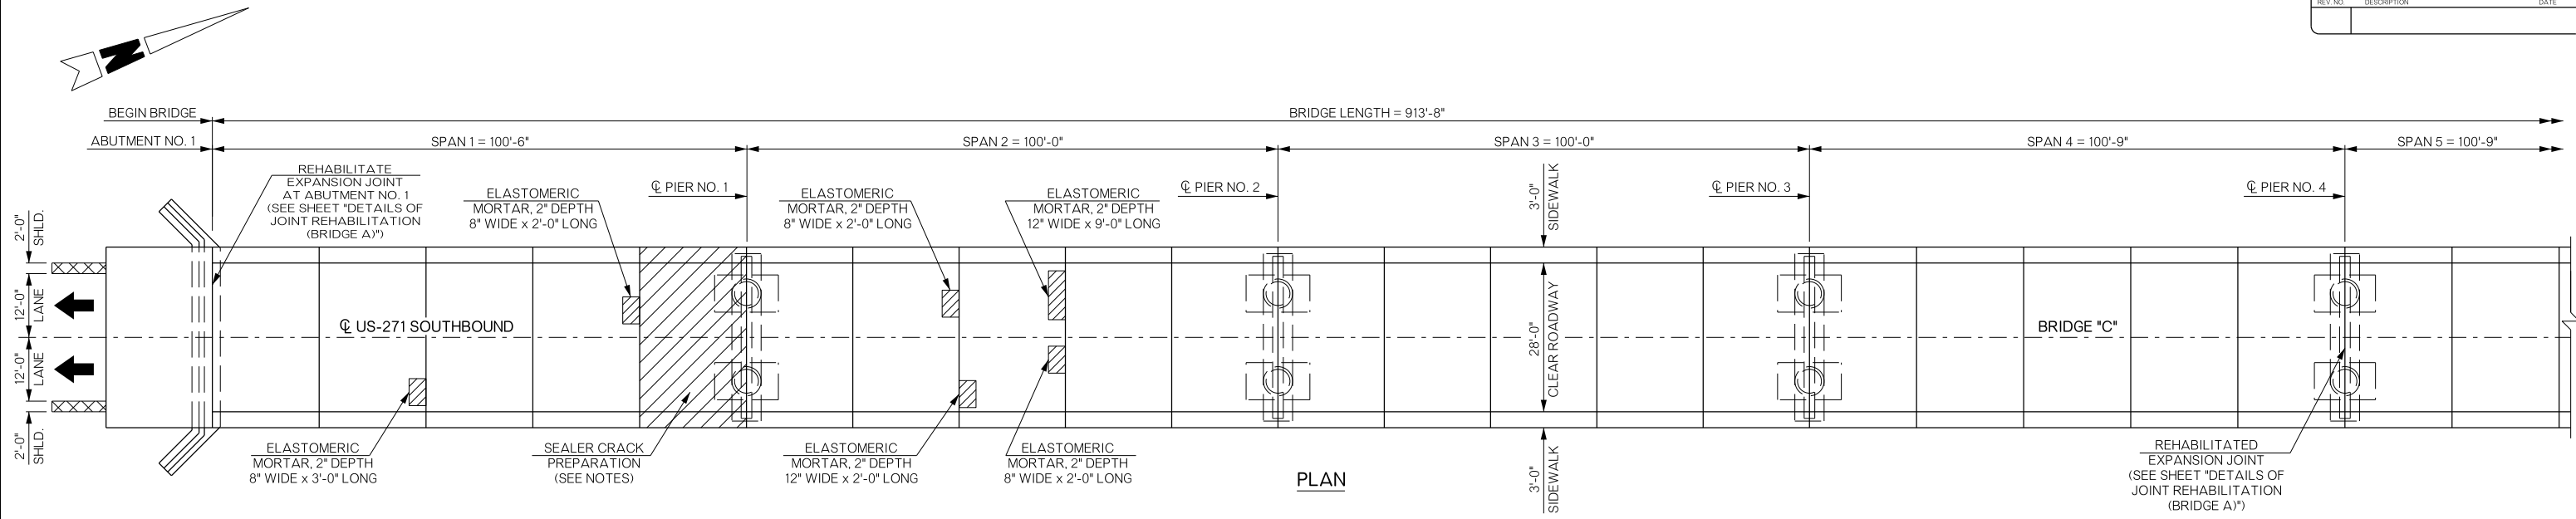

BRIDGE "C" US-271 SOUTHBOUND OVER RED RIVER & CO. RD.		CHOCTAW COUNTY	
Design	N/A	N/A	N/A
Detail	MSW	5/16	
Check	TEE	6/16	
Squad	HENSLY		
Engr.	DEFRANCO		
STATE OF OKLAHOMA		DEPARTMENT OF TRANSPORTATION	
JOB/PIECE NO.	31697(04)	SHEET NO.	B003