

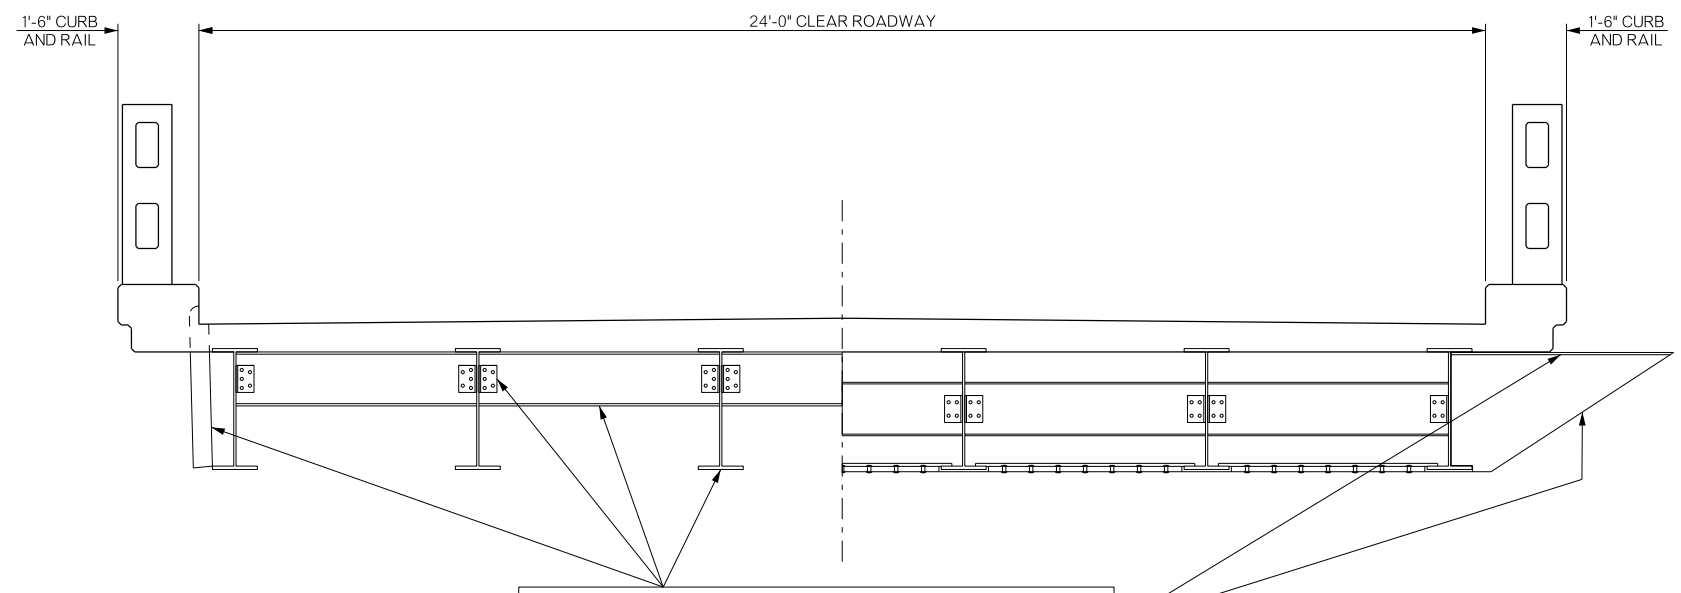


REVISIONS		
REV. NO.	DESCRIPTION	DATE

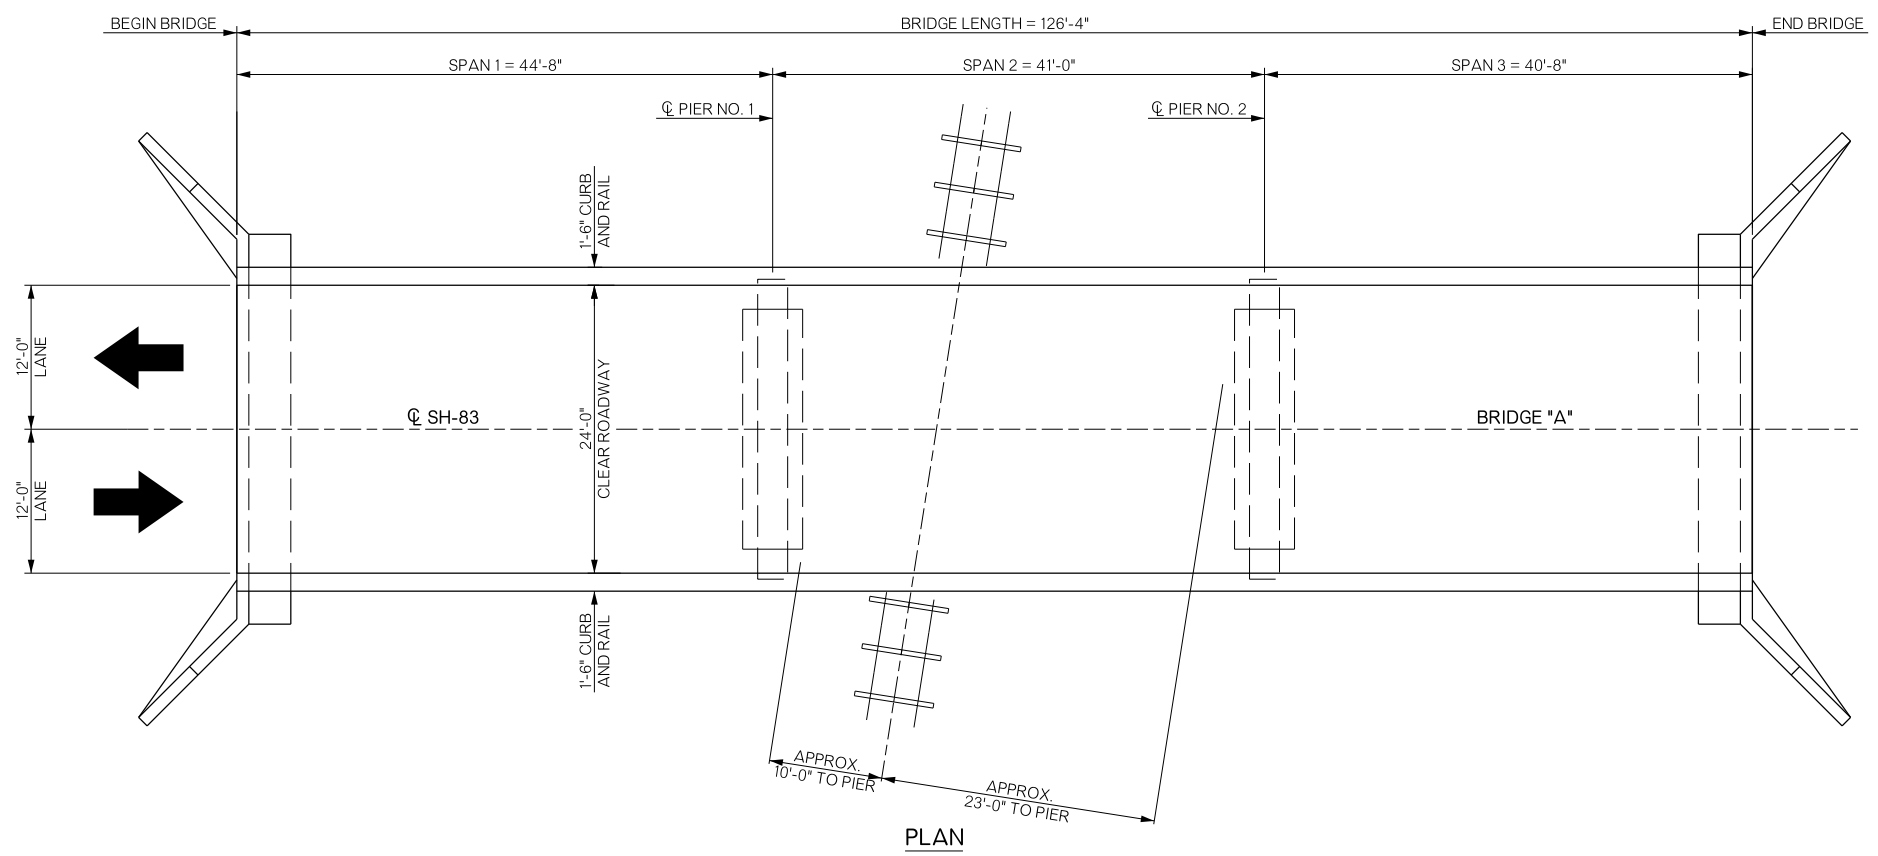

ALL STRUCTURAL STEEL, INCLUDING BEAMS, BEAM STIFFENERS, DIAPHRAGMS, ANGLES, DRAIN PIPES, AND BEARING ASSEMBLIES, SHALL BE CLEANED AND PAINTED. A BLAST PLATE ASSEMBLY EXISTS AT MID SPAN OF SPAN 2 AND SHALL BE PAINTED IN ACCORDANCE WITH THESE PLANS AND THE STANDARD SPECIFICATIONS. SEE GENERAL NOTES.

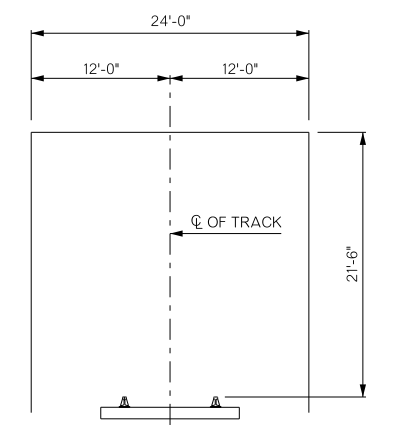

FALSEWORK CLEARANCE DIAGRAM

CLEARANCE OF FALSEWORK REQUIRED BY R.R. FOR OPERATION DURING CONSTRUCTION.

HORIZONTAL DIMENSIONS SHOWN ARE MEASURED AT RIGHT ANGLES TO CL OF R.R. TRACK.

VERTICAL DIMENSION SHOWN IS PERPENDICULAR TO PLANE OF TOP OF RAILS.

END SPAN

TYPICAL SECTION

MID SPAN AT SPAN 2 OVER RAILROAD TRACK

BRIDGE "A"		LEFLORE COUNTY		Design	N/A	N/A
SH-83 OVER KANSAS CITY SOUTHERN R.R.				Detail	MSW	5/16
GENERAL PLAN AND TYPICAL SECTION (BRIDGE "A")				Check	RAH	6/16
				Squad	HENSFLEY	
				Engr.	DEFRANCO	
STATE OF OKLAHOMA		DEPARTMENT OF TRANSPORTATION				
JOB/PIECE NO. 31698(04)		SHEET NO. B001				