

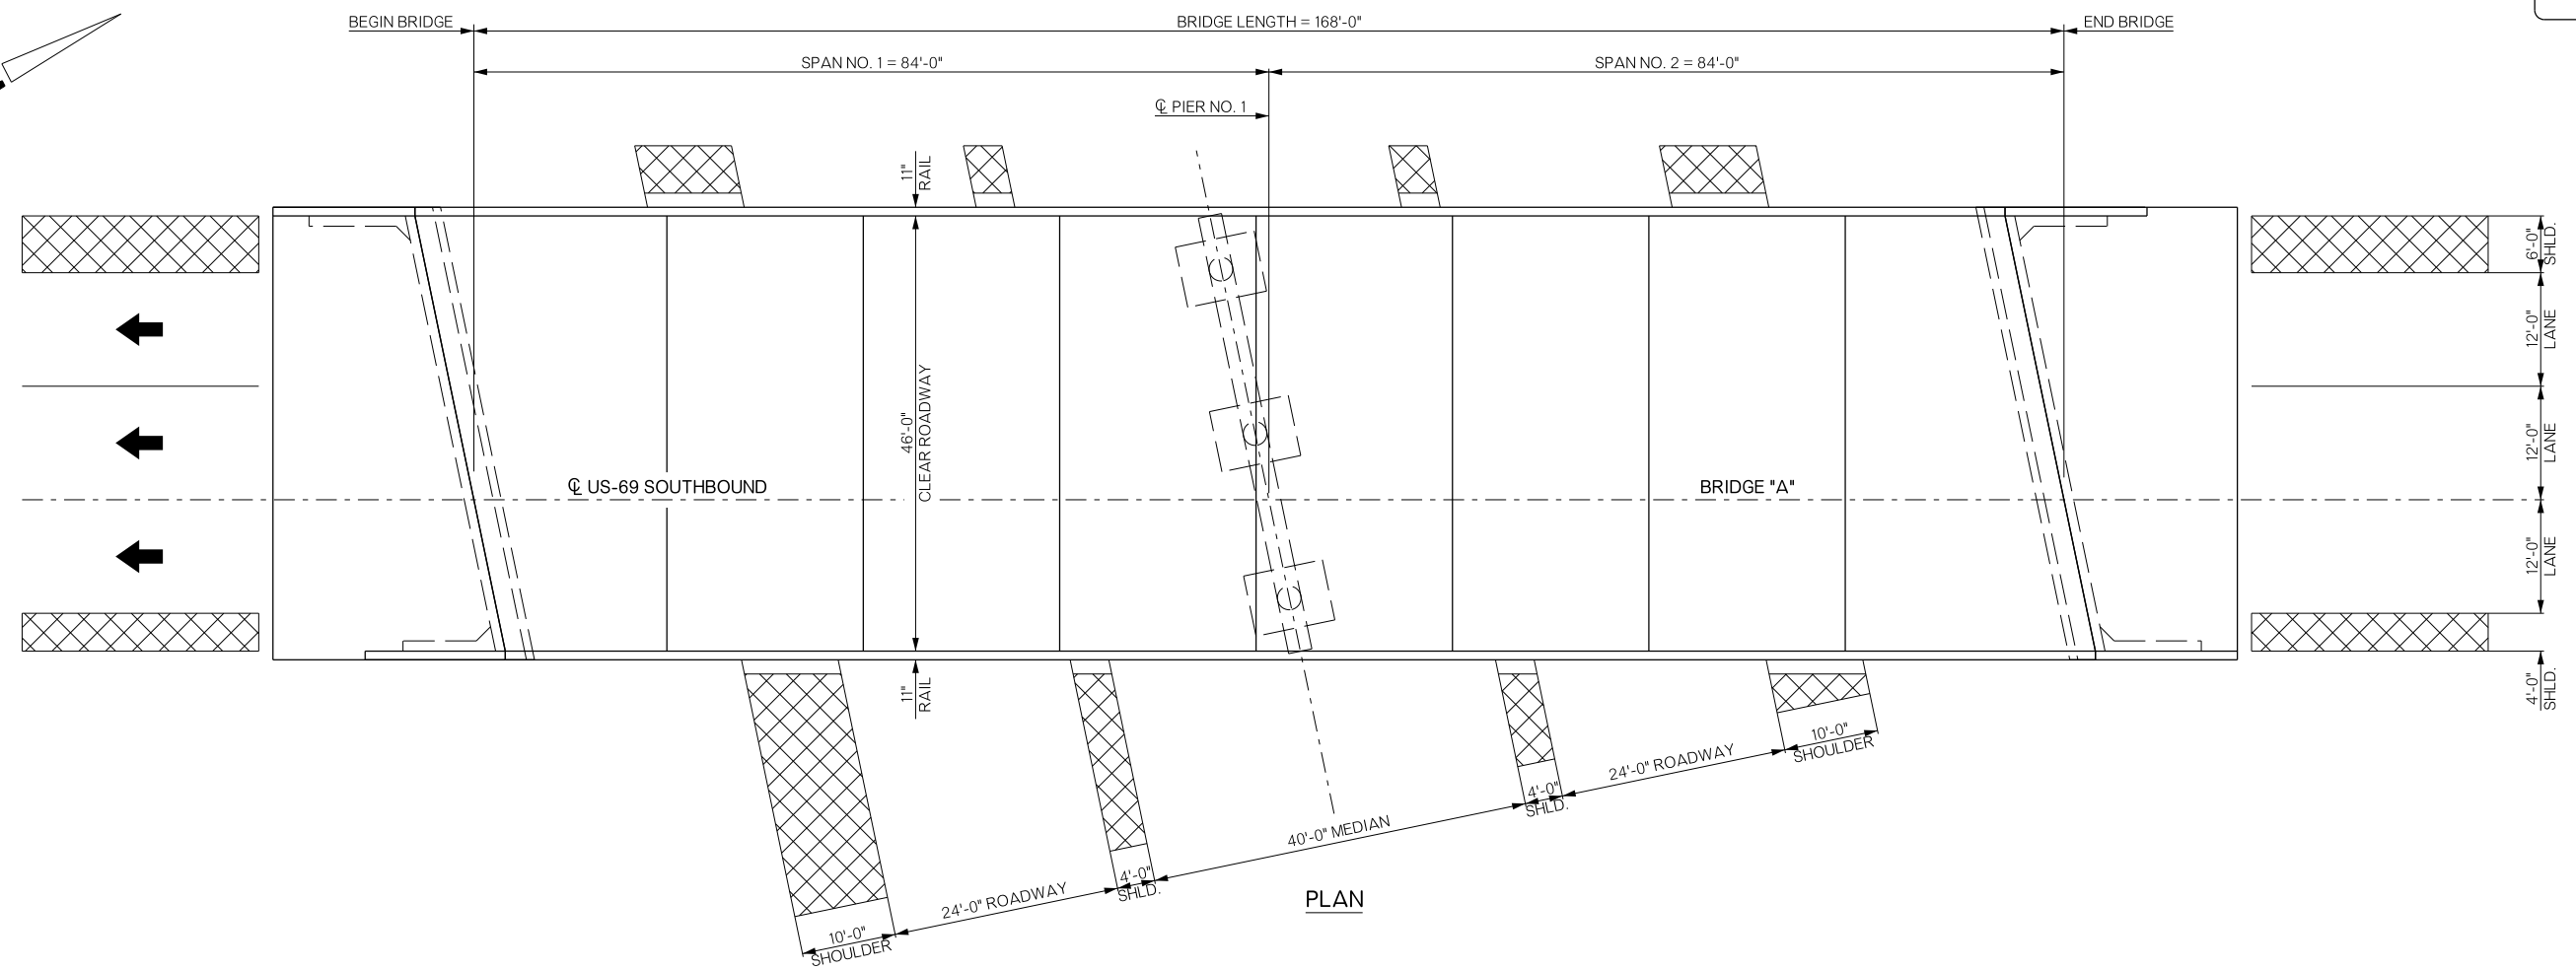


REVISIONS		
REV. NO.	DESCRIPTION	DATE

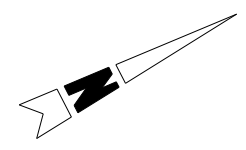

PLAN

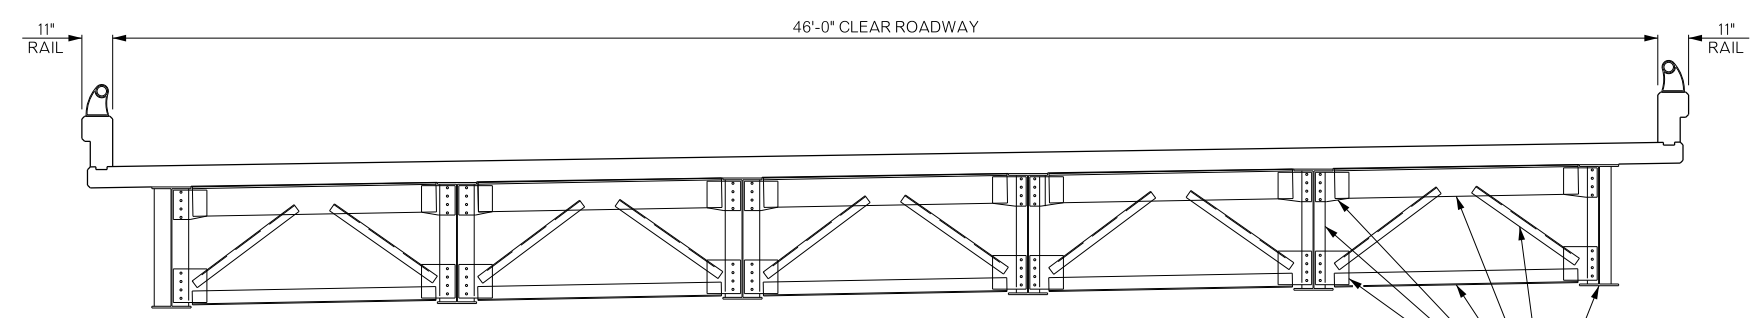

TYPICAL SECTION

ALL STRUCTURAL STEEL, INCLUDING BEAMS, BEAM STIFFENERS, DIAPHRAGMS, ANGLES AND BEARING ASSEMBLIES SHALL BE CLEANED AND PAINTED. SEE GENERAL NOTES.

BRIDGE "A" US-69 SOUTHBOUND OVER US-70	BRYAN COUNTY	Design	N/A	N/A
GENERAL PLAN AND TYPICAL SECTION (BRIDGE "A")		Detail	DAN	5/16
		Check	RAH	6/16
STATE OF OKLAHOMA		Squad:	HENSFLEY	
DEPARTMENT OF TRANSPORTATION		Engr:	DEFRANCO	
JOB/PIECE NO. 24333(14)	SHEET NO. B001			