

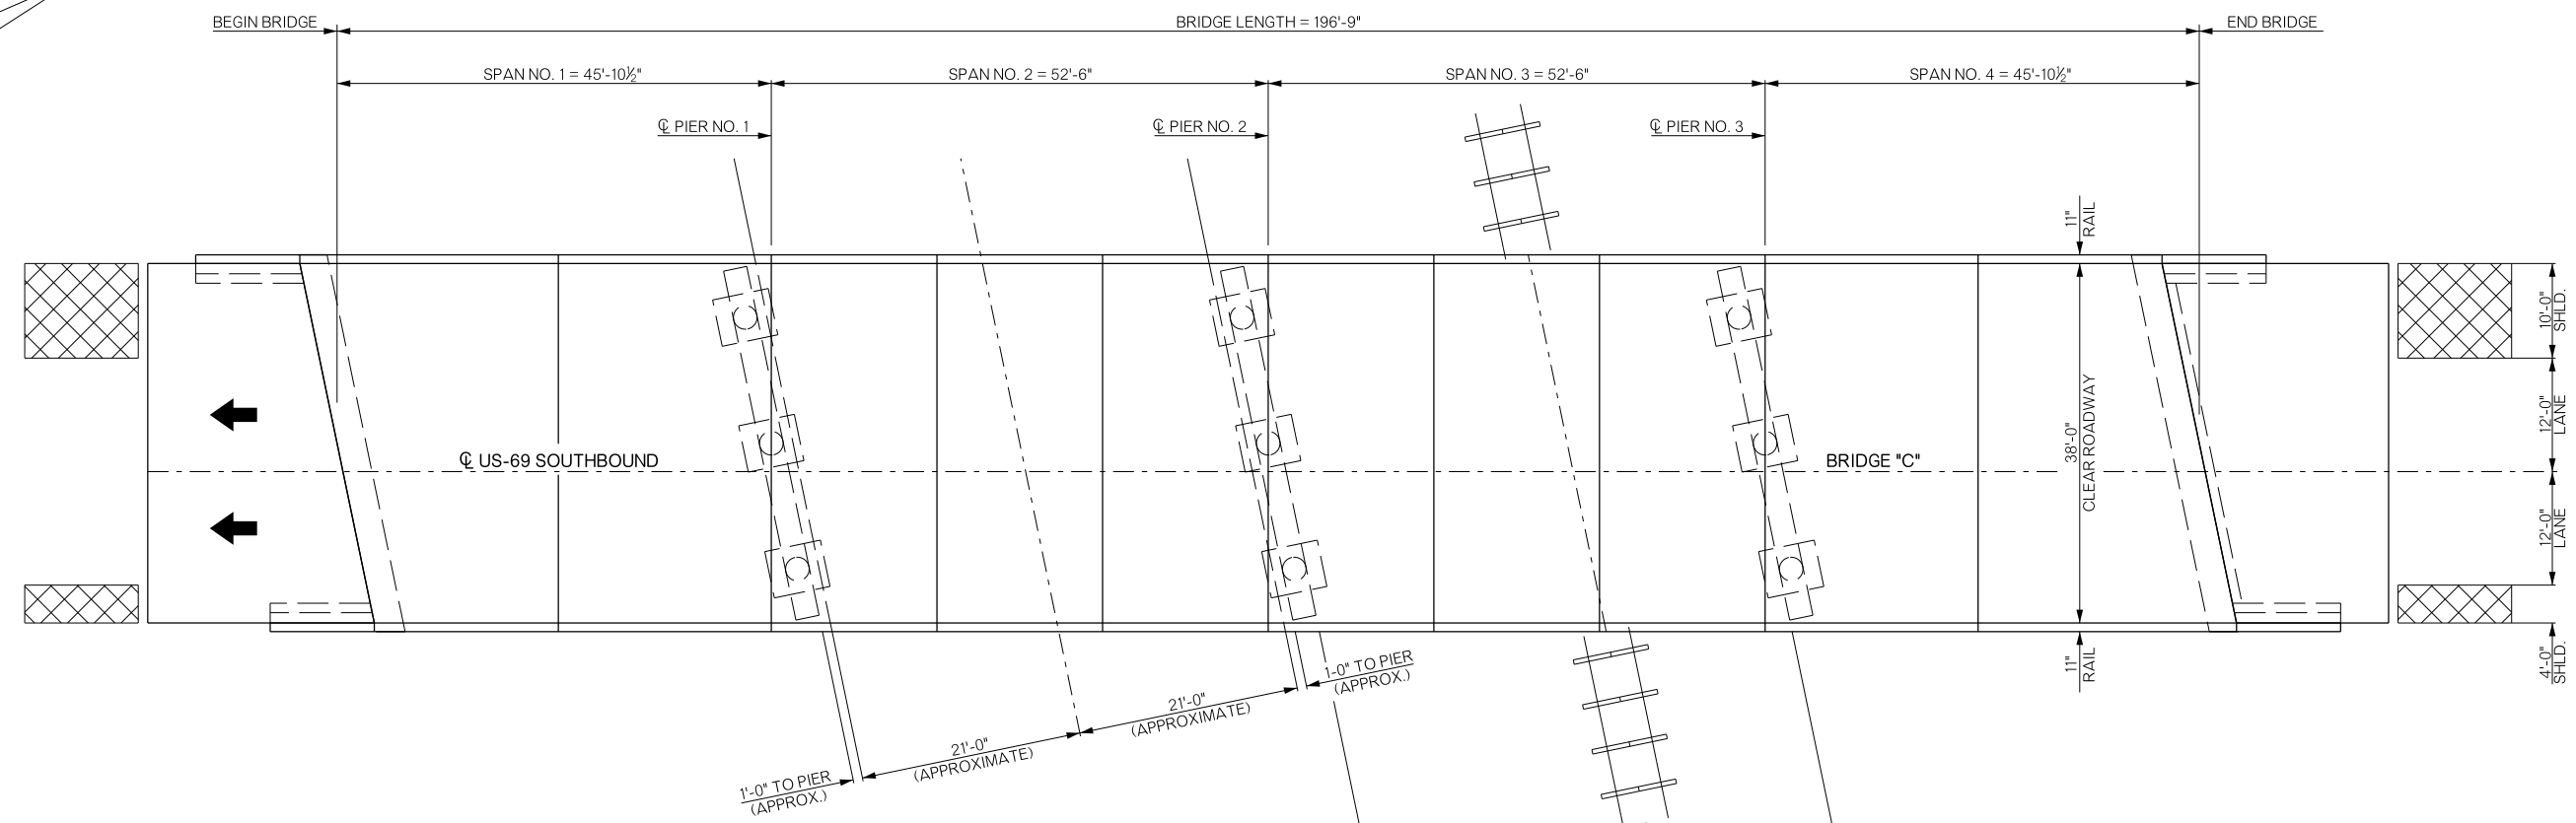


REVISIONS		
REV. NO.	DESCRIPTION	DATE

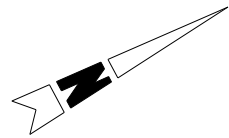


PLAN

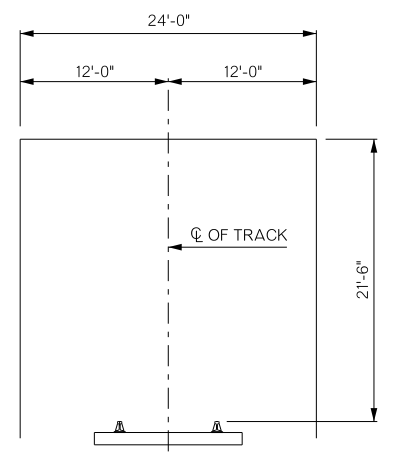

KIAMICHI FALSEWORK CLEARANCE DIAGRAM

CLEARANCE OF FALSEWORK REQUIRED BY R.R. FOR OPERATION DURING CONSTRUCTION.
 HORIZONTAL DIMENSIONS SHOWN ARE MEASURED AT RIGHT ANGLES TO CL OF R.R. TRACK.
 VERTICAL DIMENSION SHOWN IS PERPENDICULAR TO PLANE OF TOP OF RAILS.

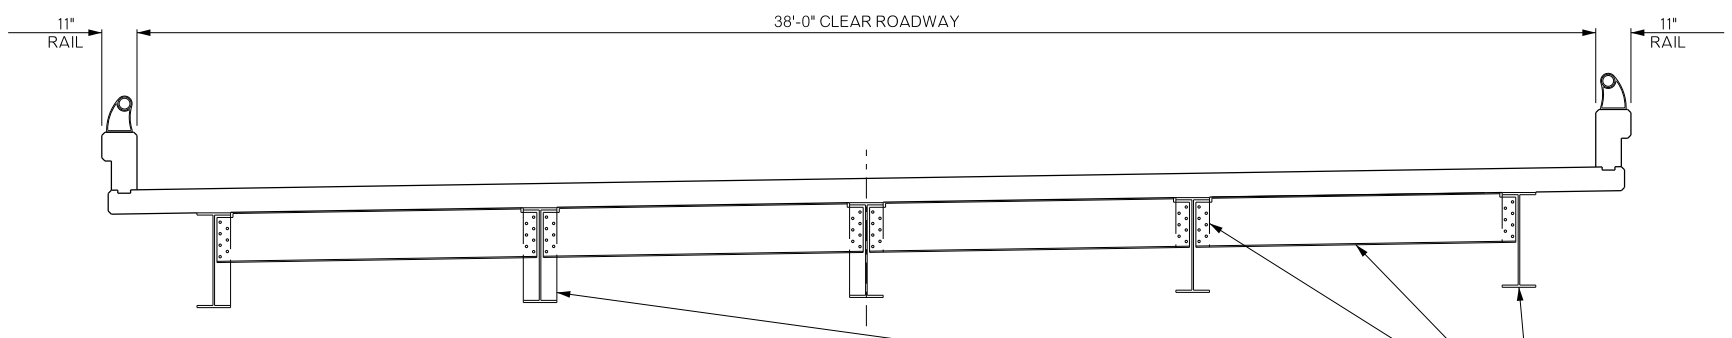

END SPAN

TYPICAL SECTION

MID-SPAN

ALL STRUCTURAL STEEL, INCLUDING BEAMS, BEAM STIFFENERS, DIAPHRAGMS AND BEARING ASSEMBLIES SHALL BE CLEANED AND PAINTED. SEE GENERAL NOTES.

BRIDGE "C" US-69 SOUTHBOUND OVER W. ARKANSAS ST. & R.R.	BRYAN COUNTY		Design	N/A	N/A
	GENERAL PLAN AND TYPICAL SECTION (BRIDGE "C")		Detail	DAN	5/16
			Check	RAH	6/16
			Squad	HENSFLEY	
		Engr:	DEFRANCO		
STATE OF OKLAHOMA	DEPARTMENT OF TRANSPORTATION	JOB/PIECE NO. 24333(14)	SHEET NO. B003		