

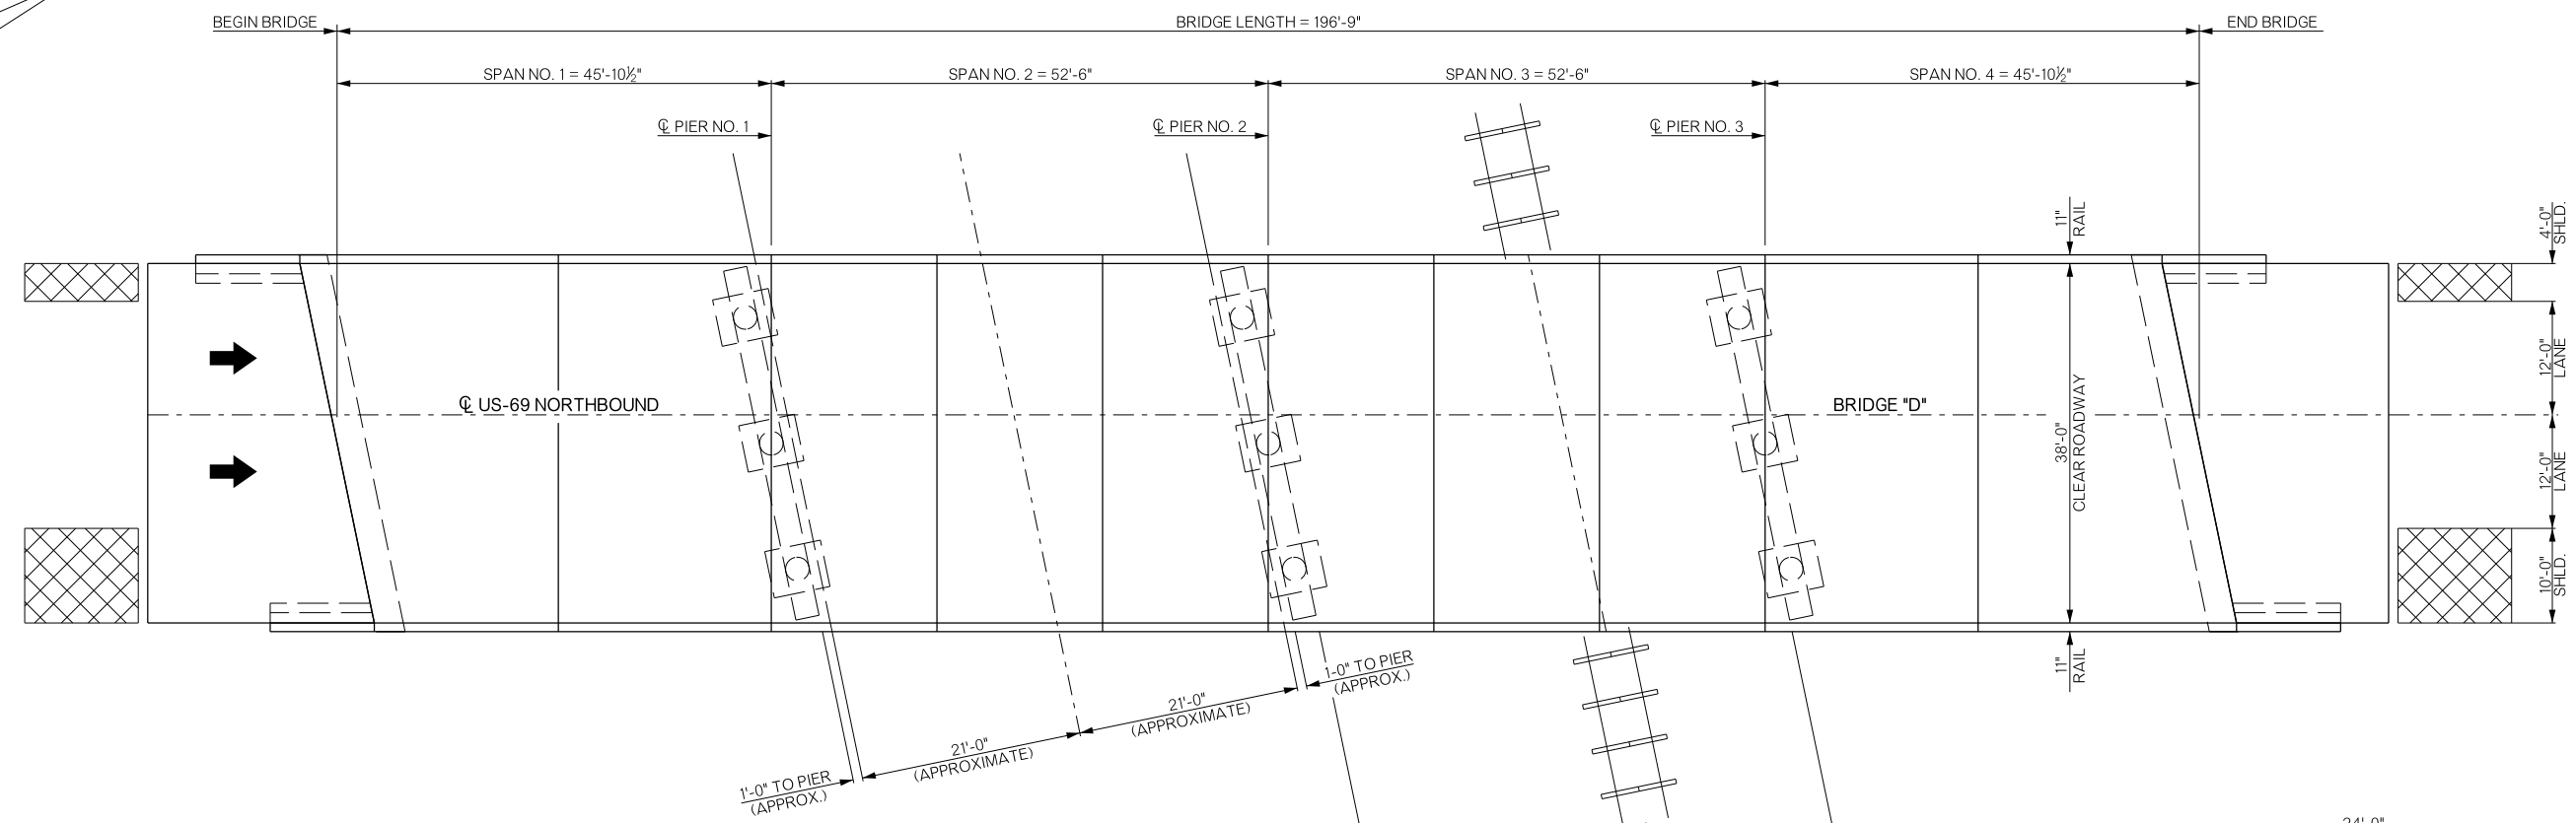


REVISIONS		
REV. NO.	DESCRIPTION	DATE

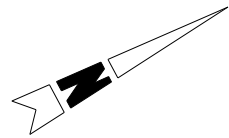


PLAN

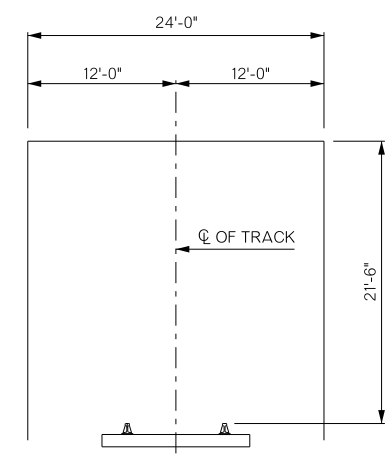

KIAMICHI FALSEWORK CLEARANCE DIAGRAM

CLEARANCE OF FALSEWORK REQUIRED BY R.R. FOR OPERATION DURING CONSTRUCTION.
 HORIZONTAL DIMENSIONS SHOWN ARE MEASURED AT RIGHT ANGLES TO ϕ OF R.R. TRACK.
 VERTICAL DIMENSION SHOWN IS PERPENDICULAR TO PLANE OF TOP OF RAILS.

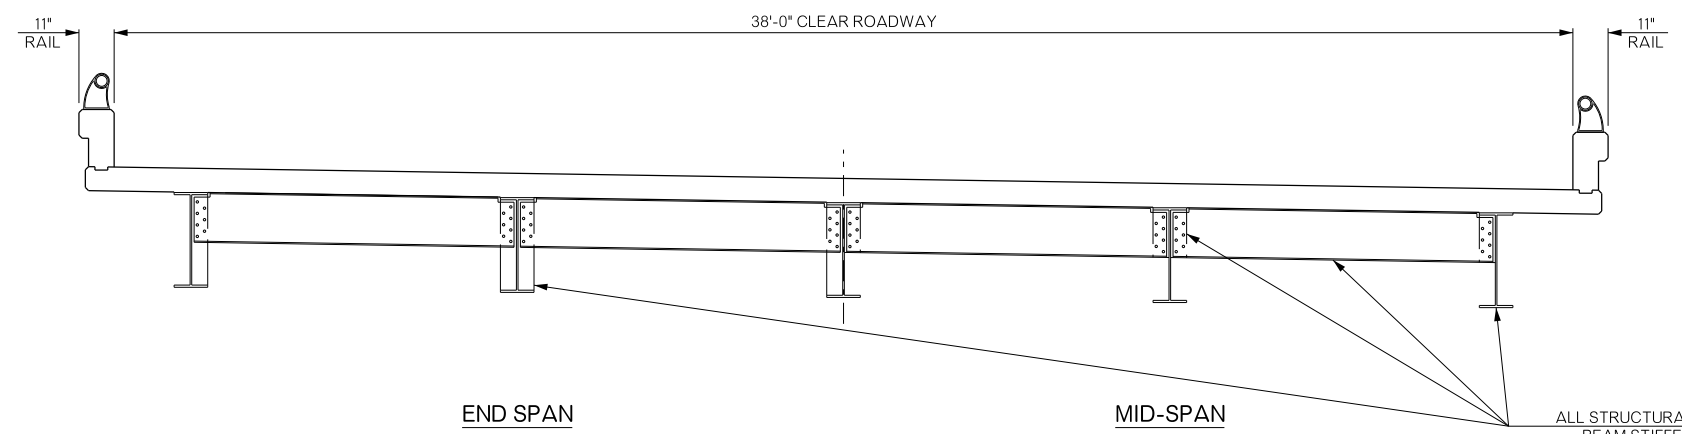

END SPAN

TYPICAL SECTION

MID-SPAN

ALL STRUCTURAL STEEL, INCLUDING BEAMS, BEAM STIFFENERS, DIAPHRAGMS AND BEARING ASSEMBLIES SHALL BE CLEANED AND PAINTED. SEE GENERAL NOTES.

BRIDGE "D" US-69 NORTHBOUND OVER W. ARKANSAS ST. & R.R.	BRYAN COUNTY		Design	N/A	N/A
	GENERAL PLAN AND TYPICAL SECTION (BRIDGE "D")		Detail	DAN	5/16
			Check	RAH	6/16
			Squad	HENSFLEY	
		Engr:	DEFRANCO		
STATE OF OKLAHOMA		DEPARTMENT OF TRANSPORTATION		JOB/PIECE NO. 24333(14)	
				SHEET NO. B004	