

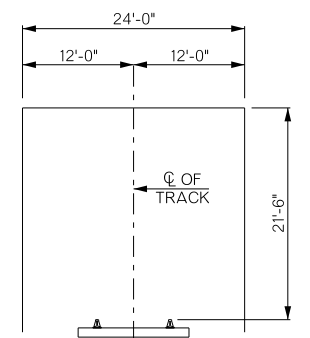


REVISIONS		
REV. NO.	DESCRIPTION	DATE

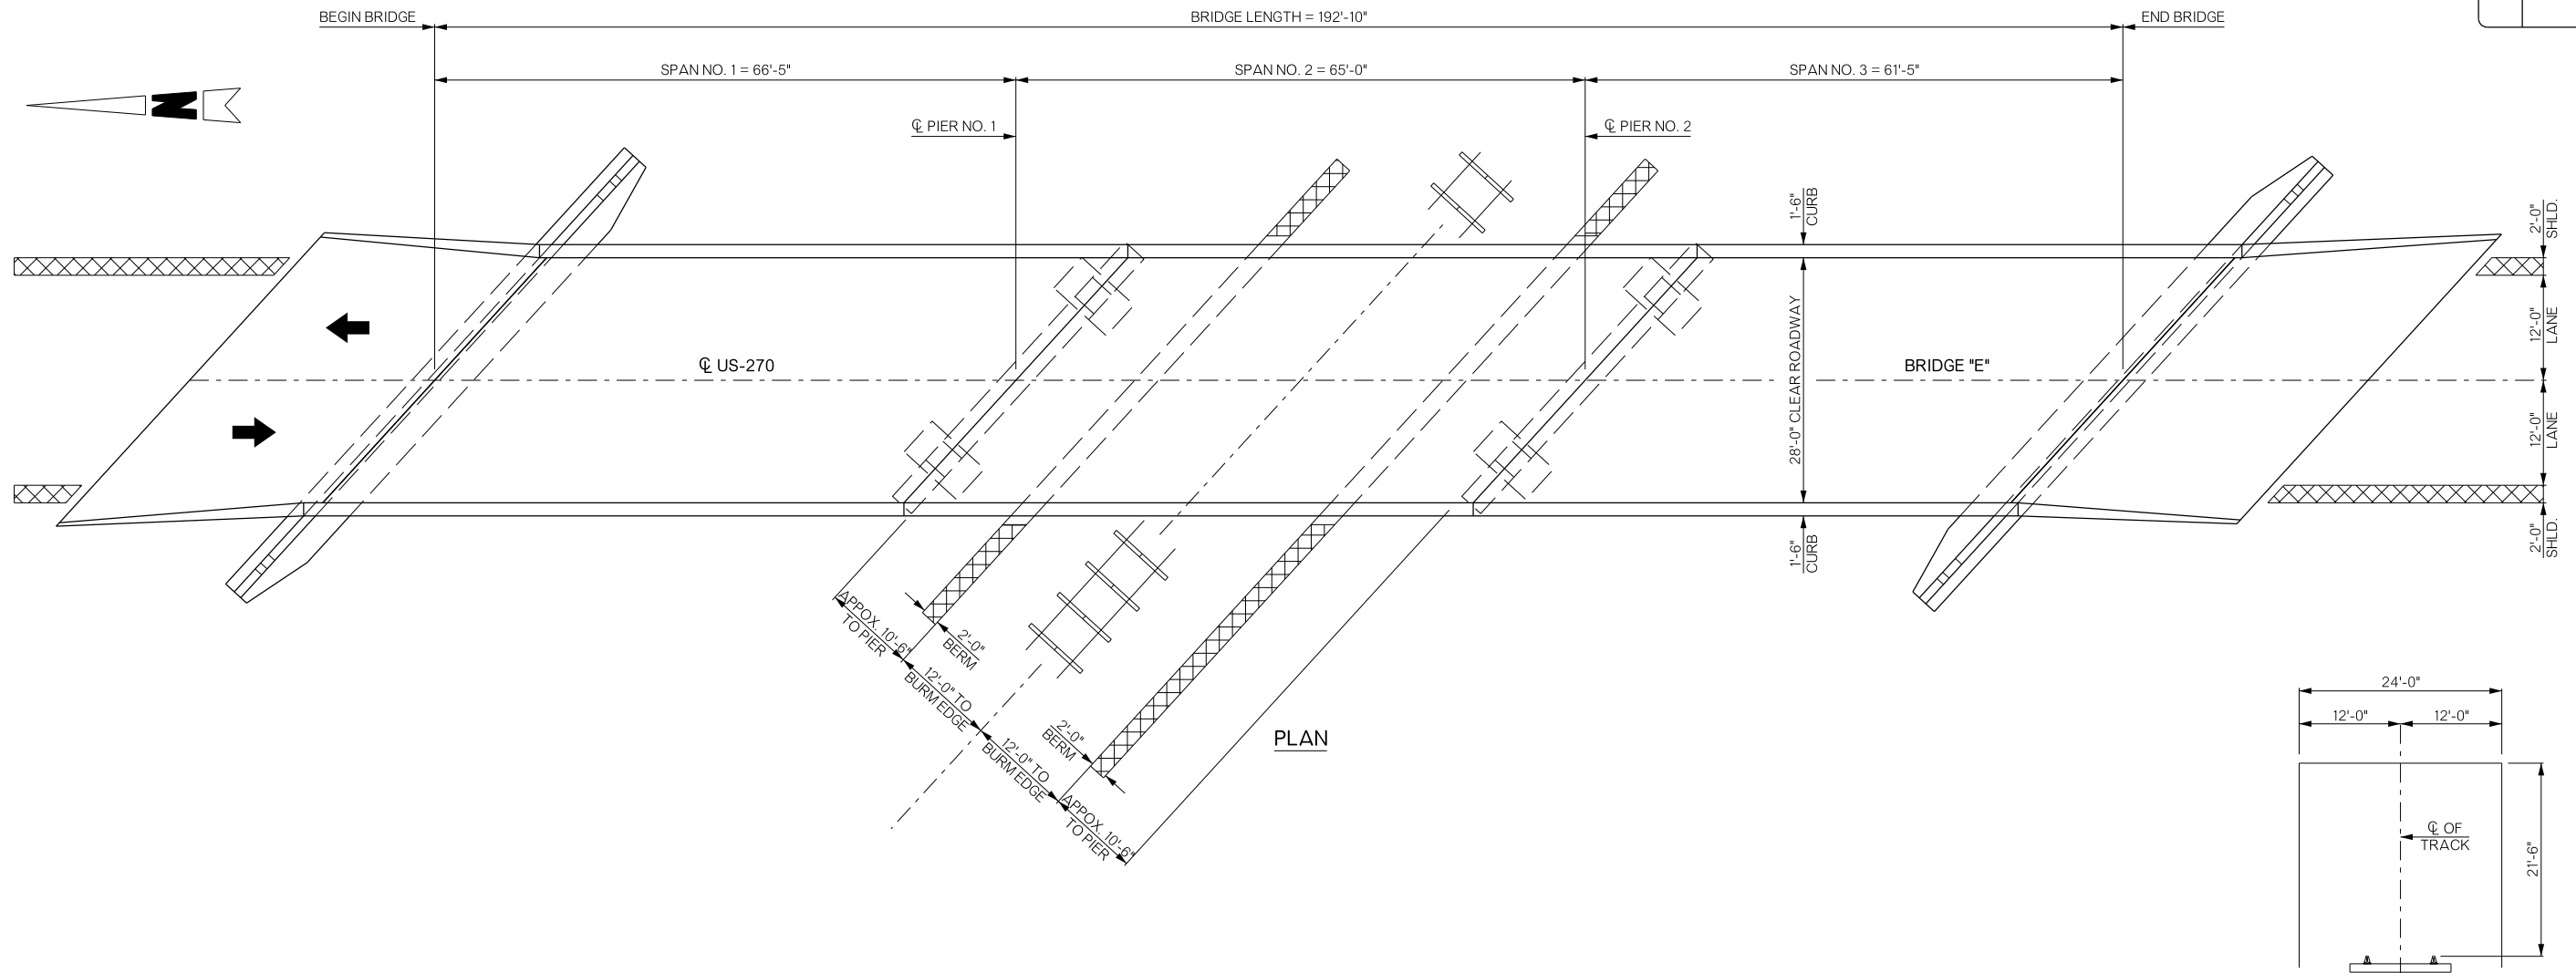

**AOK FALSEWORK CLEARANCE DIAGRAM**  
 CLEARANCE OF FALSEWORK REQUIRED BY R.R.  
 FOR OPERATION DURING CONSTRUCTION.  
 HORIZONTAL DIMENSIONS SHOWN ARE MEASURED  
 AT RIGHT ANGLES TO CL OF R.R. TRACK.  
 VERTICAL DIMENSION SHOWN IS PERPENDICULAR  
 TO PLANE OF TOP OF RAILS.

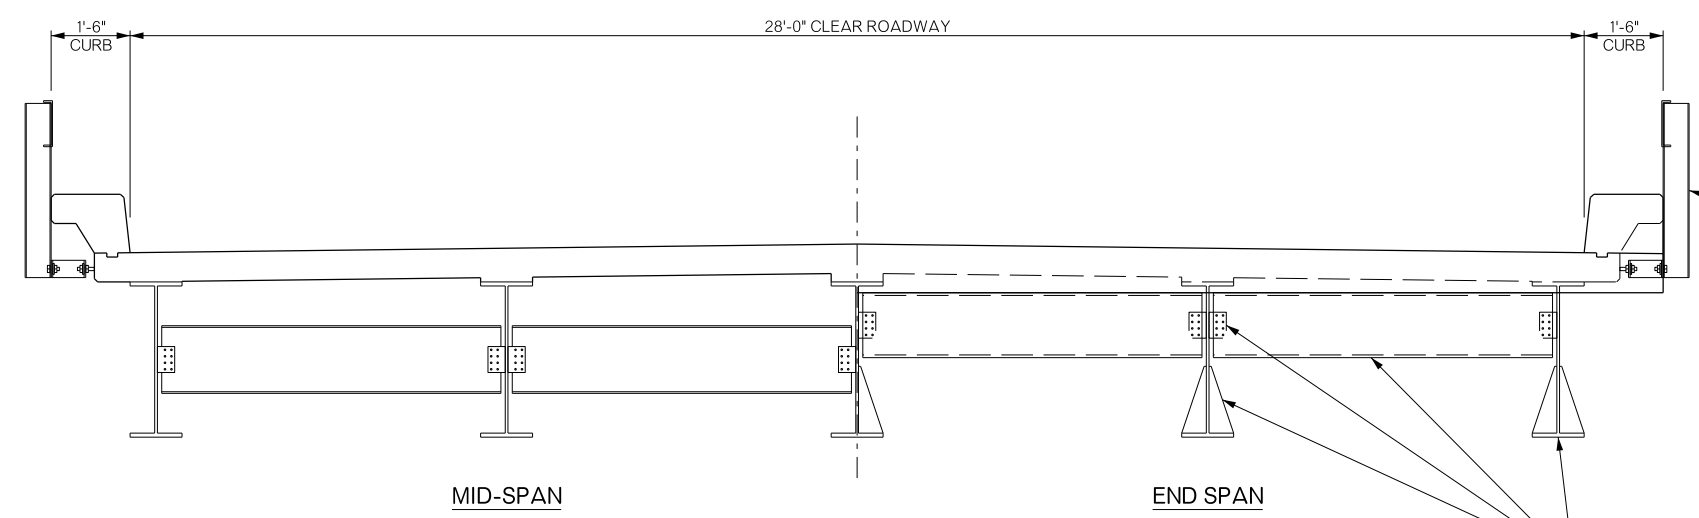

PAINT HANDRAILS IN ACCORDANCE WITH SECTION 512 OF THE STANDARD SPECIFICATIONS, USING APPLICATION CATEGORY "E" (TYPICAL)

ALL STRUCTURAL STEEL, INCLUDING BEAMS, DIAPHRAGMS, ANGLES AND BEARING ASSEMBLIES SHALL BE CLEANED AND PAINTED. SEE GENERAL NOTES.

BRIDGE "E" US-270 OVER A OK R.R.	PITTSBURG COUNTY	Design	N/A	N/A
GENERAL PLAN AND TYPICAL SECTION (BRIDGE "E")		Detail	DAN	5/16
		Check	RAH	6/16
STATE OF OKLAHOMA		Squad	HENSFLEY	
DEPARTMENT OF TRANSPORTATION		Engr:	DEFRANCO	
JOB/PIECE NO. 24333(14)	SHEET NO. B005			